



Grunnmynd 1:50




Ásýnd suður 1:50

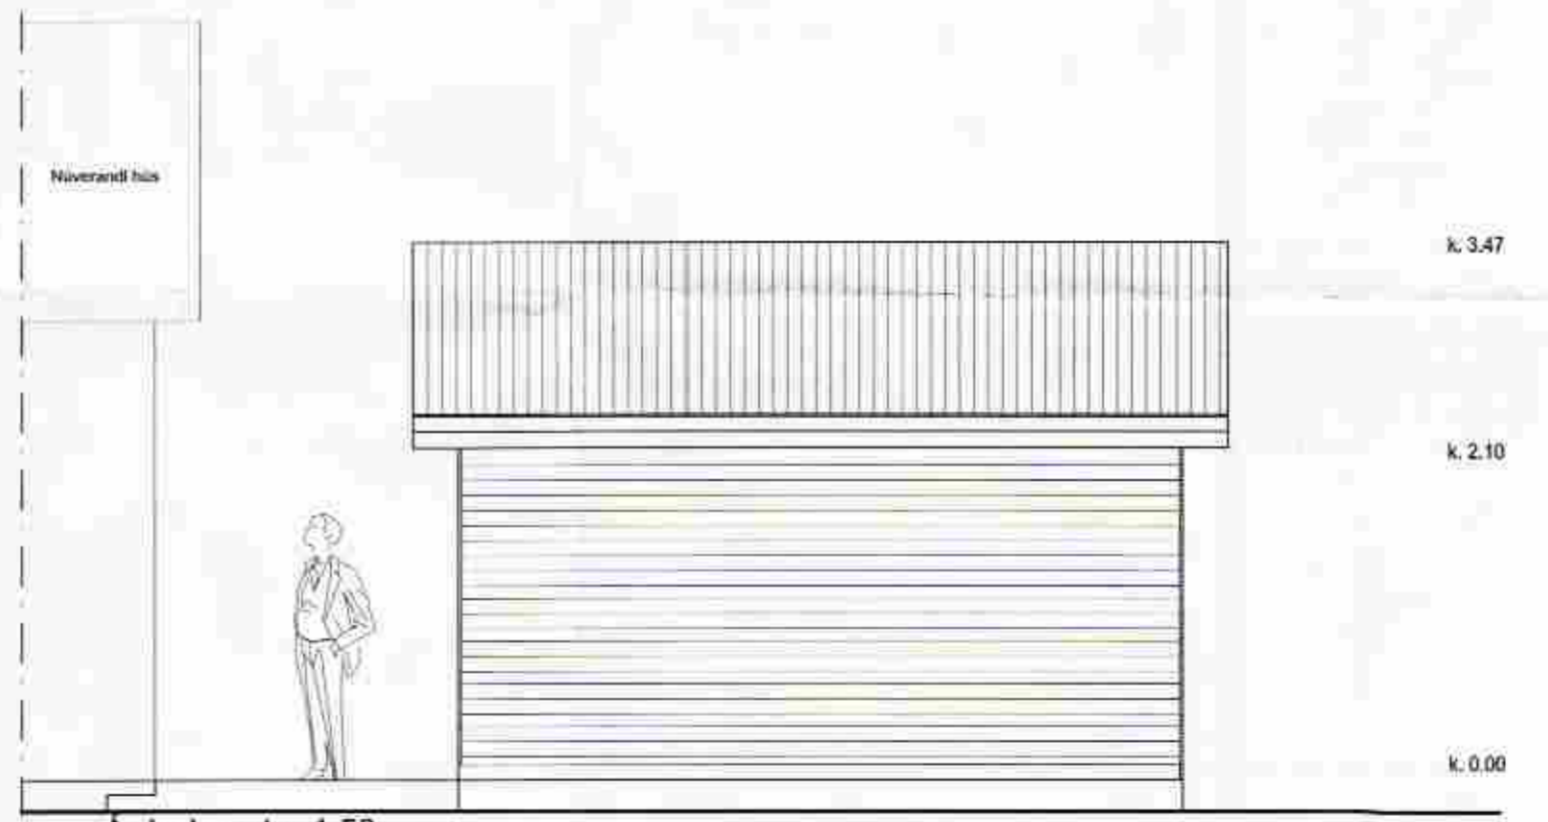

Ásýnd austur 1:50

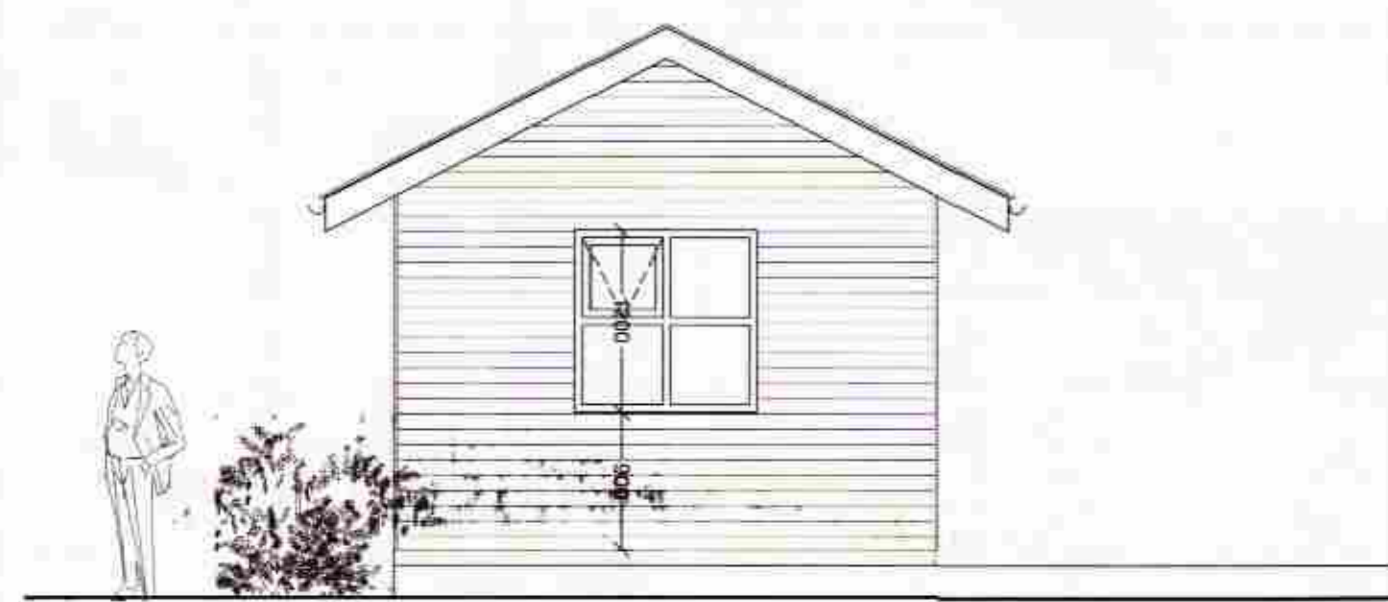

Ásýnd norður 1:50

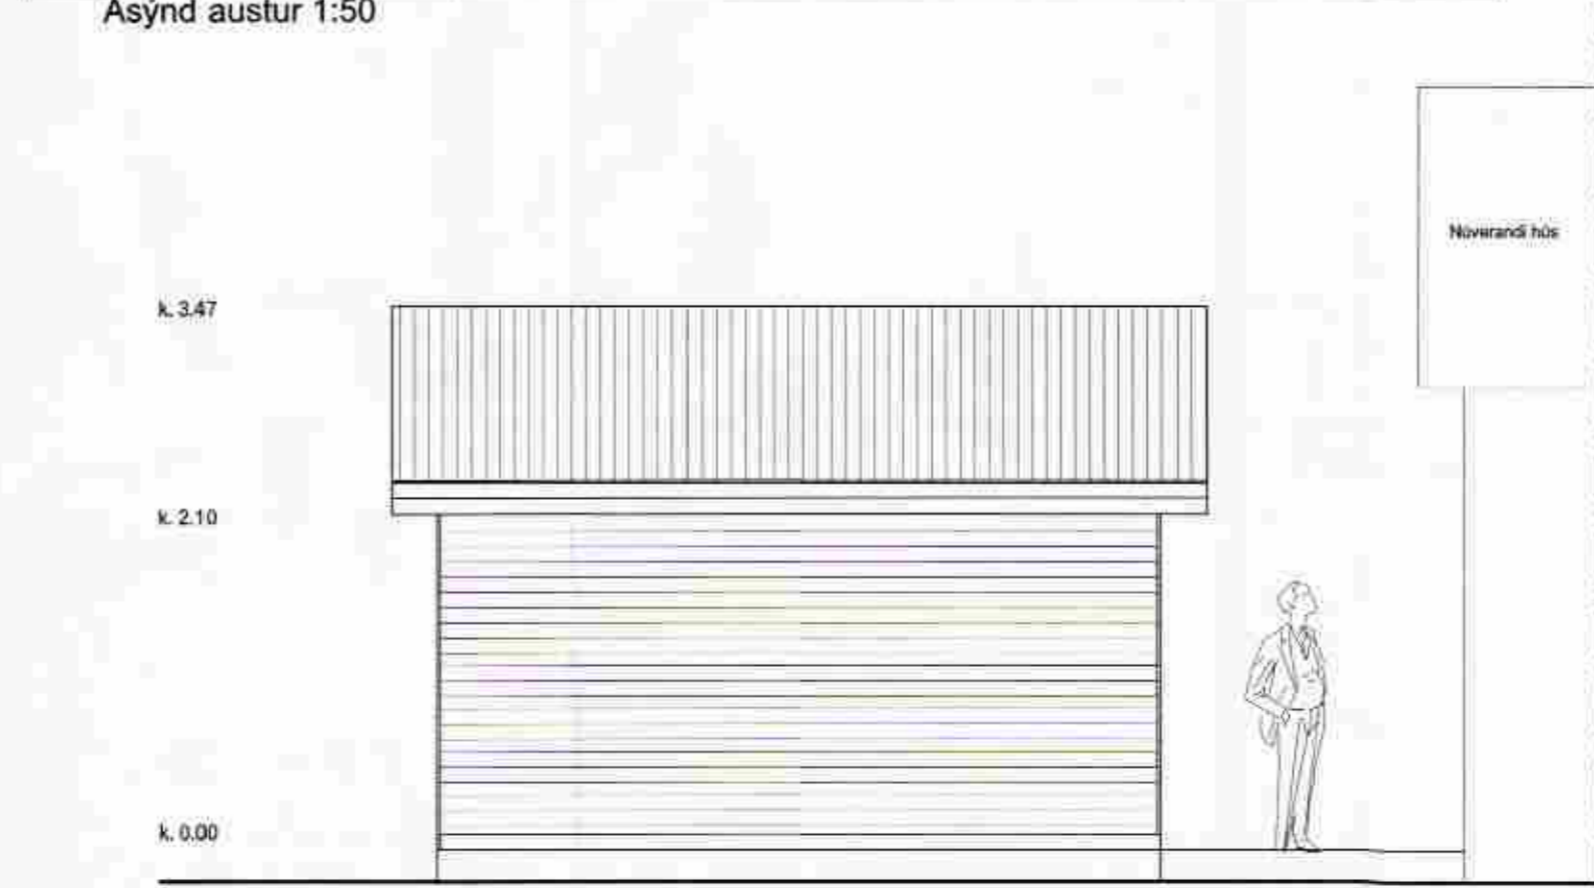

Ásýnd vestur 1:50

Verkheiti:	Dynjandisvegur 19 Bláskógabyggð
Væðihúsi:	Geymsluskúr - ásýndir-grunnmynd
Teiknúmer:	1.01
Mástikvæði:	1:50
Teiknað:	Þ
Vorlinúmer:	10026
Útgáfudagur:	28.02.2011

**plan arkitektar**

Ármúli 19 108 Reykjavík, sími 445-2753  
 plan@planarkitektar.is www.planarkitektar.is

Guðrún Ingvarsdóttir Arkitekt FAI 291272-6069  
 gudrun@planarkitektar.is gsm: 8994462  
 Helgi Mar Hallgrímsson Arkitekt FAI 210279-3429  
 helgi@planarkitektar.is gsm: 6678544

*Guðrún Ingvarsdóttir*