


SNID X-X
Binding verandar vid sökkul og súlu.

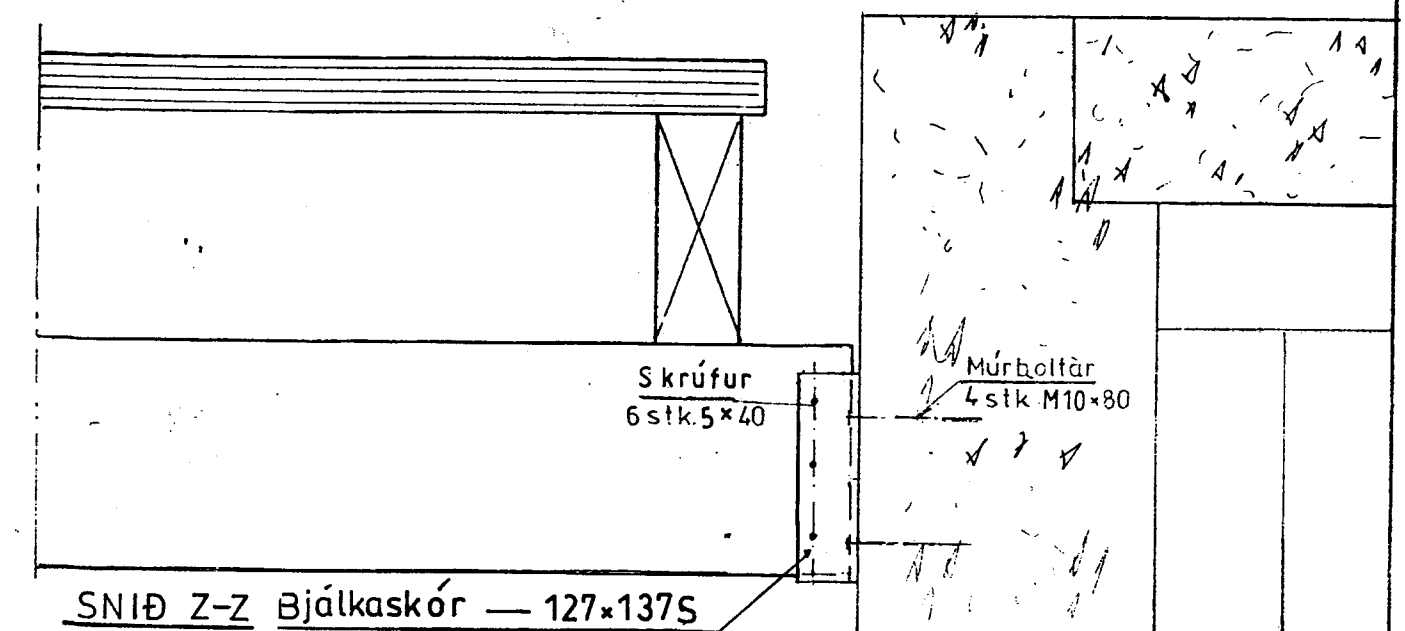

Mkv.1:10,1:5
Dags.: júní '05
Nr. 202-5

Sumarhús í landi 'Spóastada' Bláskógarbyggð Árnass.
Lóð nr. 20 4200 m²
Eigendur: Theodor Einarsson kt 080365-5519
Fanneý Fridriksdóttir kt 071164-5949
SÖKKULL, Snid.

TEIKNIVANGUR

270733-2559

Arnar Þorjónsson 201032-4829