




**SAMÞYKKT**  
 23 AUG. 2013  
*Alsi Kjalman*  
 Byggingafræðingur, uppsev. Árnassýslu og Flóahtr.

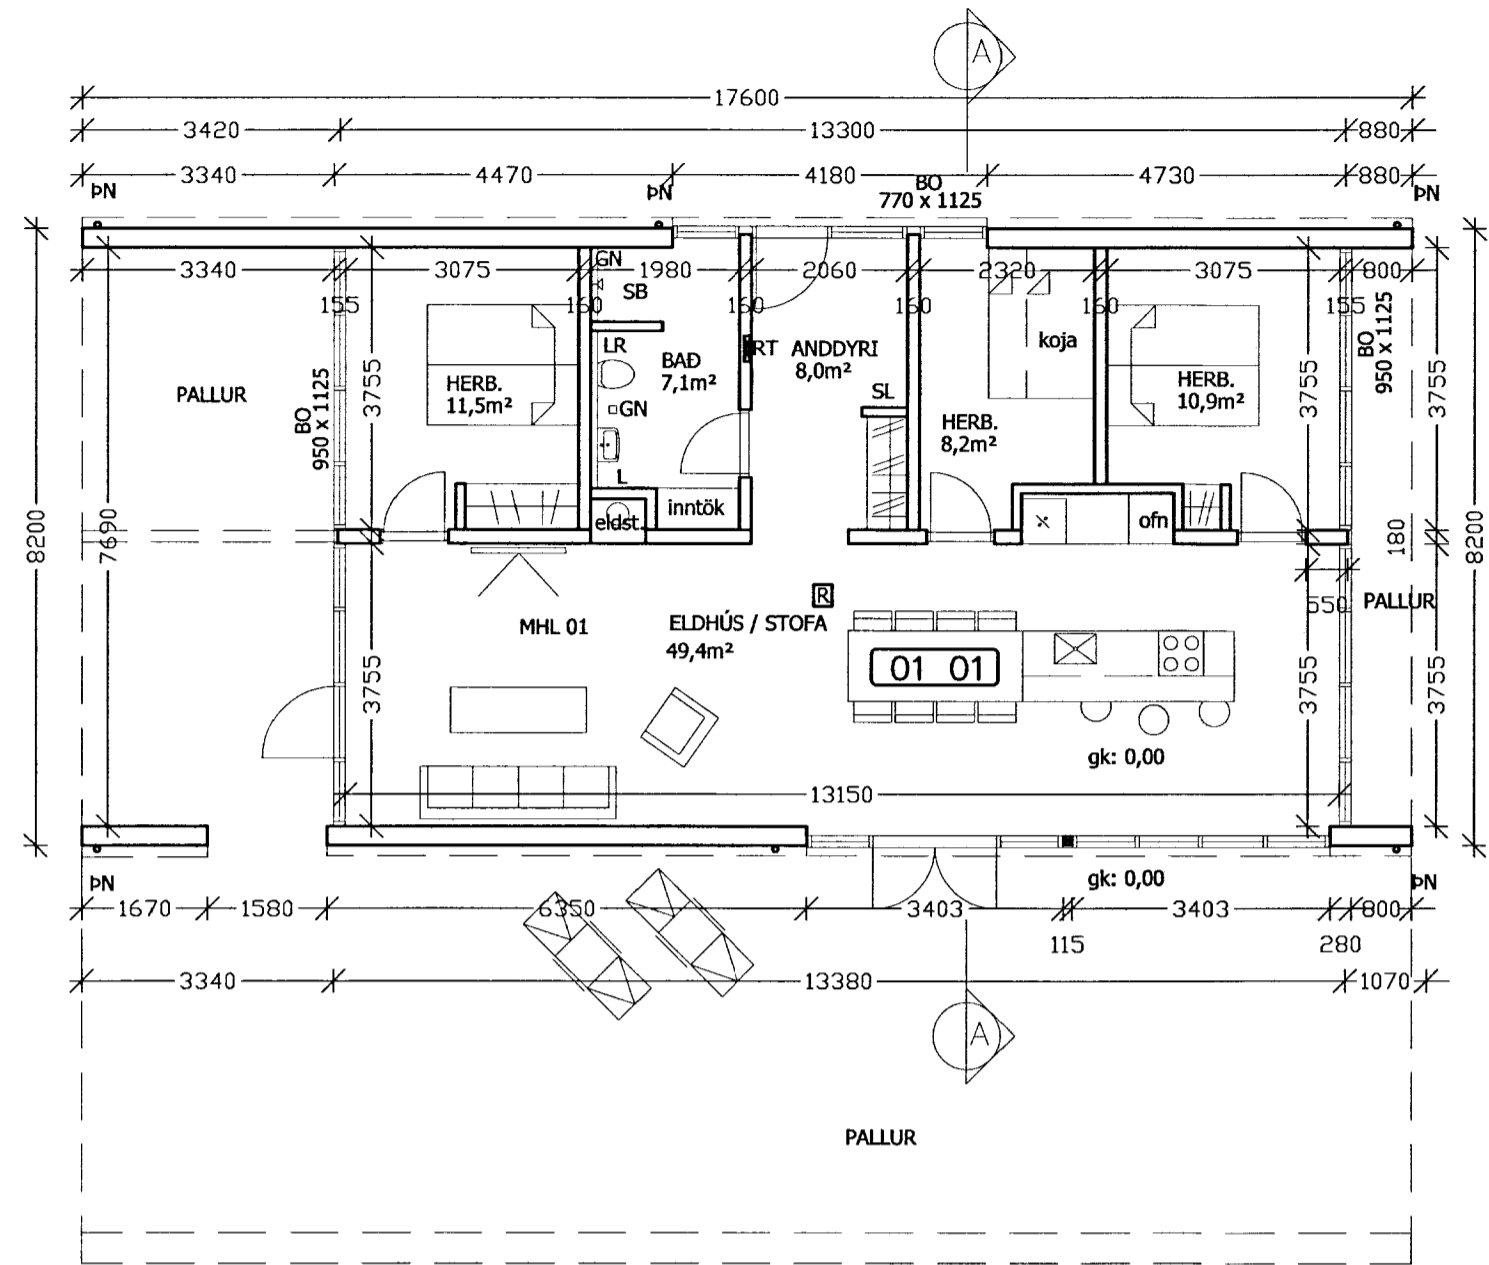


**GRUNNMYND**  
**1:100**  
**110,3 M2 bruttó**  
**95,1 M2 nettó**

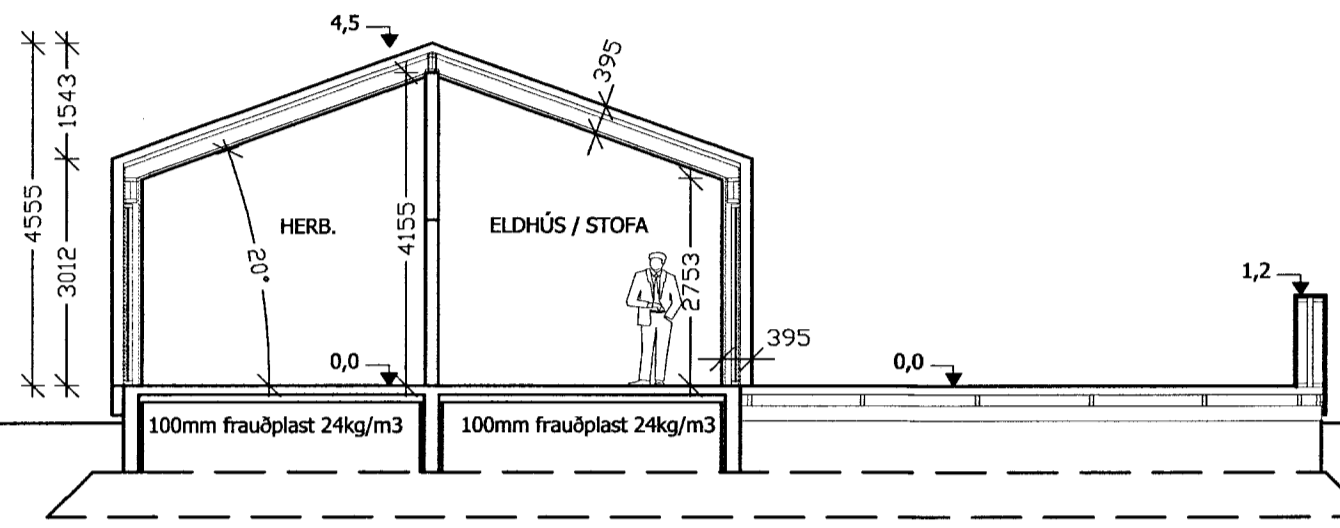


**SNID A-A**  
**1:100**

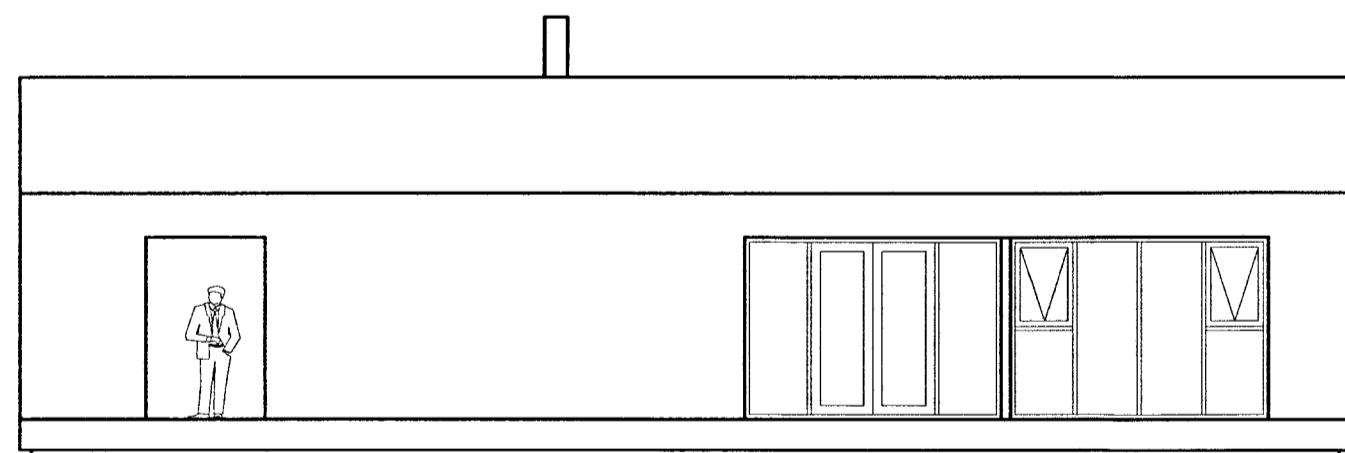


**SUÐUR**  
**1:100**

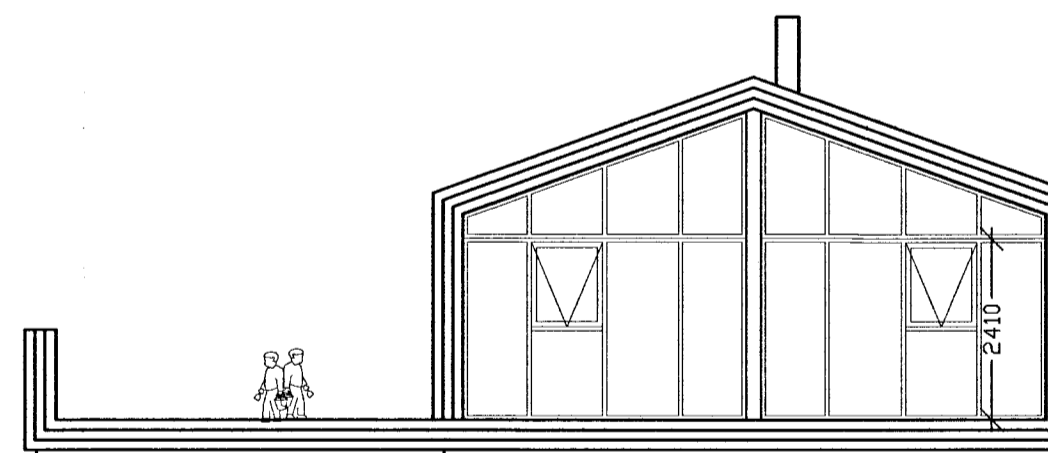

**AUSTUR**  
**1:100**

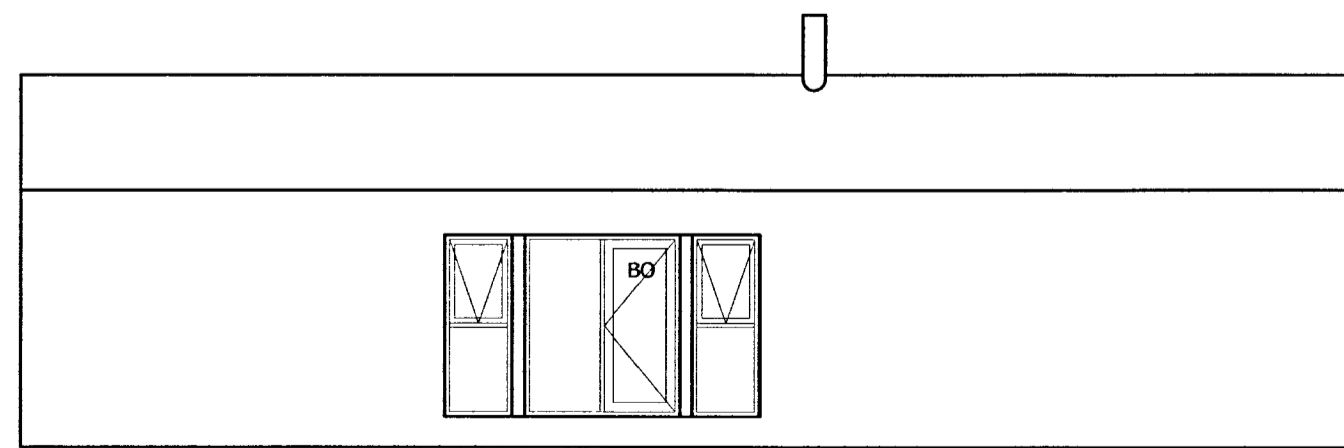

**NORÐUR**  
**1:100**

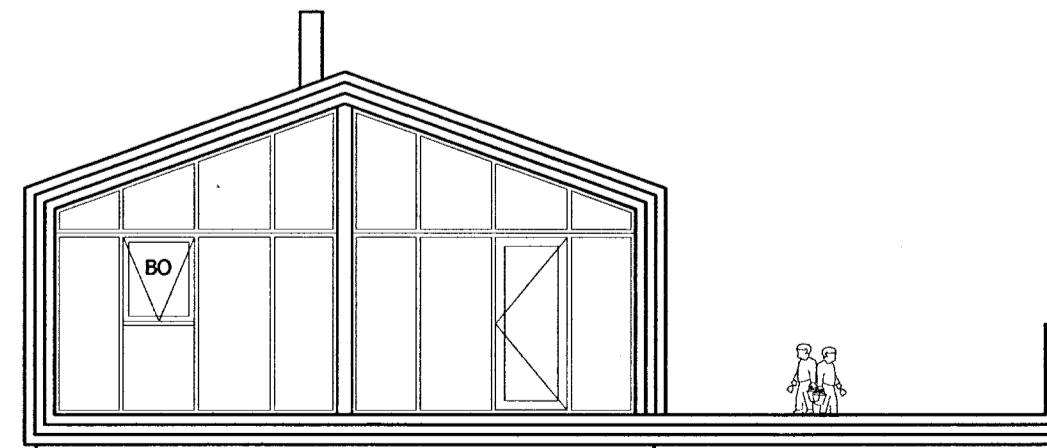

**VESTUR**  
**1:100**

DYNJANDISVEGUR 32 - BISKUPSTUNGUM  
 AÐALUPPDRÁTTUR  
 FRÍSTUNDAHÚS

TEIKNINGAR  
**102**

GRUNNMYND  
 ÚTLIT  
 SNID A-A

VERK NÚM.	MARKAD.	TEIKNAD.	VIÐVÁRÐ.	DAGS.
13-004	JFM	JFM		17.06.2013

JÓN FRÍDRÍK MATTHÍASSON 021171-5069

**M2 TEIKNISTOFA EHF** - KT: 690506-0680  
 EYRAVEGI 32. 800 SELFOSS  
 S: 482 4050 / 861 4052

JÓN FRÍDRÍK MATTHÍASSON - BYGGINGAFRÆÐINGUR, BÉI - JFM@M2TEIKNISTOFA.IS  
 AÐALUPPDRÆTTIR - SKIPLÖG - RÁÐGJÖF - EIGNASKIPTAÞYFIRLÝSINGAR