



Samþykkt

3 0 JULI 2008


Byggingarfulltrúi uppsveita Árnessýslu

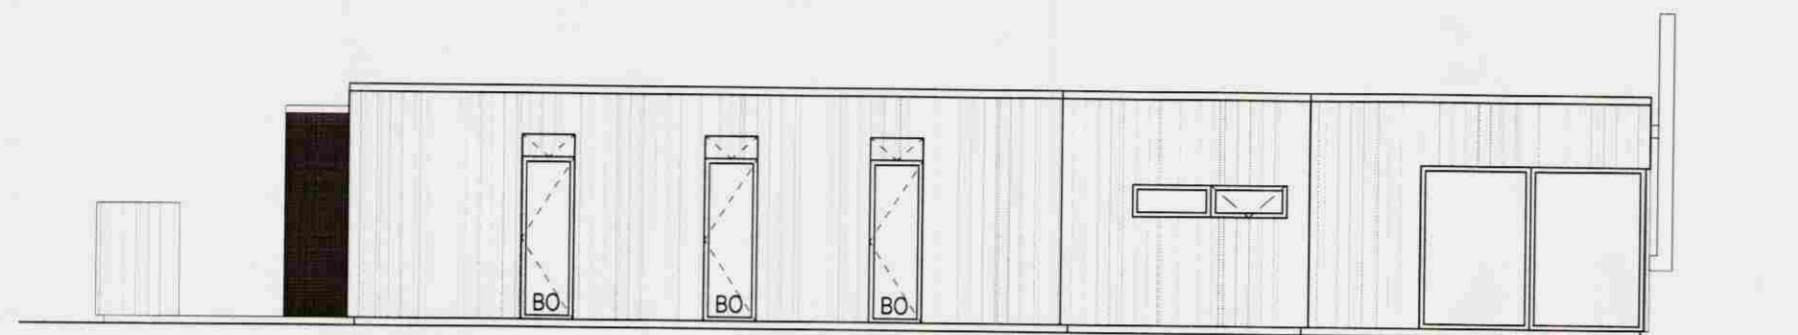


1 ÚTLIT A - TIL NORÐ-AUSTURS  
Mkv. 1:100

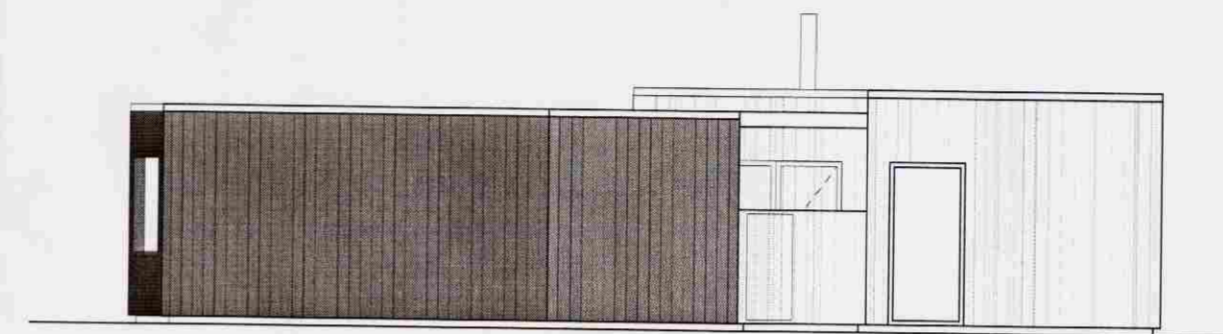

2 ÚTLIT B - TIL SUÐ-AUSTURS  
Mkv. 1:100

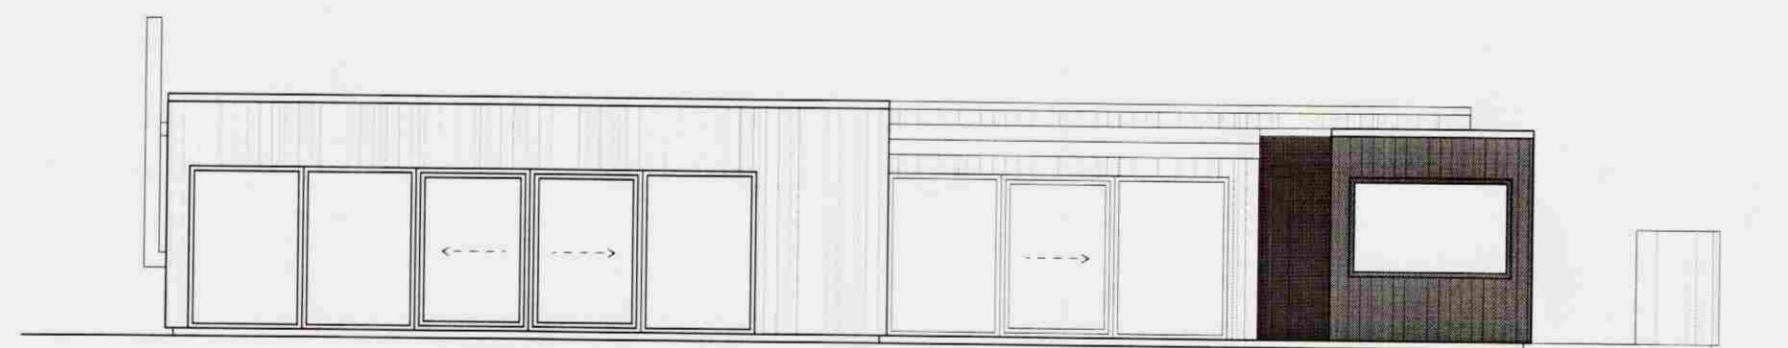

3 ÚTLIT C - TIL SUÐ-VESTURS  
Mkv. 1:100

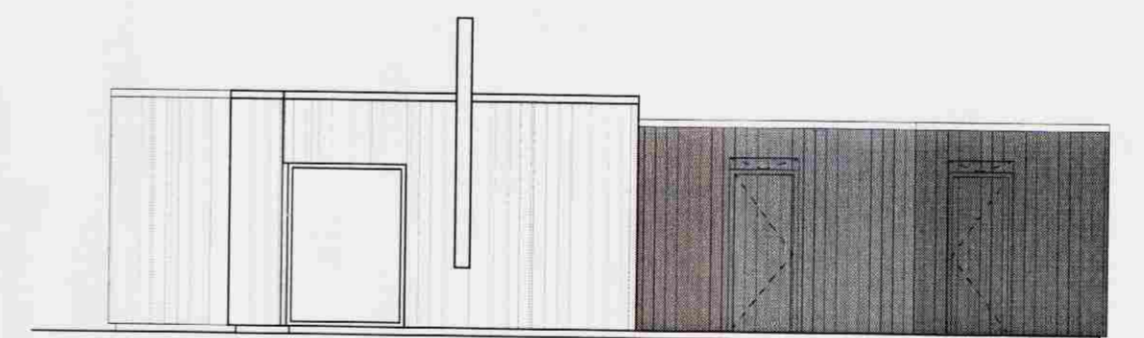

4 ÚTLIT D - TIL NORÐ-VESTURS  
Mkv. 1:100

Árni Kjartansson arkitekt FAI kt: 040352-3099  
Bæring Bjarnar Jónsson arkitekt FAI kt: 020464-5509  
Jóhannes Þórðarson arkitekt FAI kt: 121057-6039  
Sigbjörn Kjartansson arkitekt kt: 121258-2269  
Sigurður Halldórsson arkitekt FAI kt: 100857-2009

<b>HEITI VERKS</b> DYNJANDISVEGUR 33, BLÁSKÓGABYGGÐ			
<b>SUMARHÚS</b>			
ÚTLIT		AÐALUPPDRÁTTUR	
Breyting:	Teikn.nr.:	<b>A1.02</b>	
Útgáfudagur:	Mkv.:	1:100	
21.07.2008	2080102	EHF	BBJ
Verktali:	Yfir:	GLÁMA·KÍM	
Arkitektar Laugavegi 164 ehf, 105 Reykjavík t: 530-8100, f: 530-8101, kt: 560 496 2739 glamakin@glamakin.is, www.glamakin.is			