
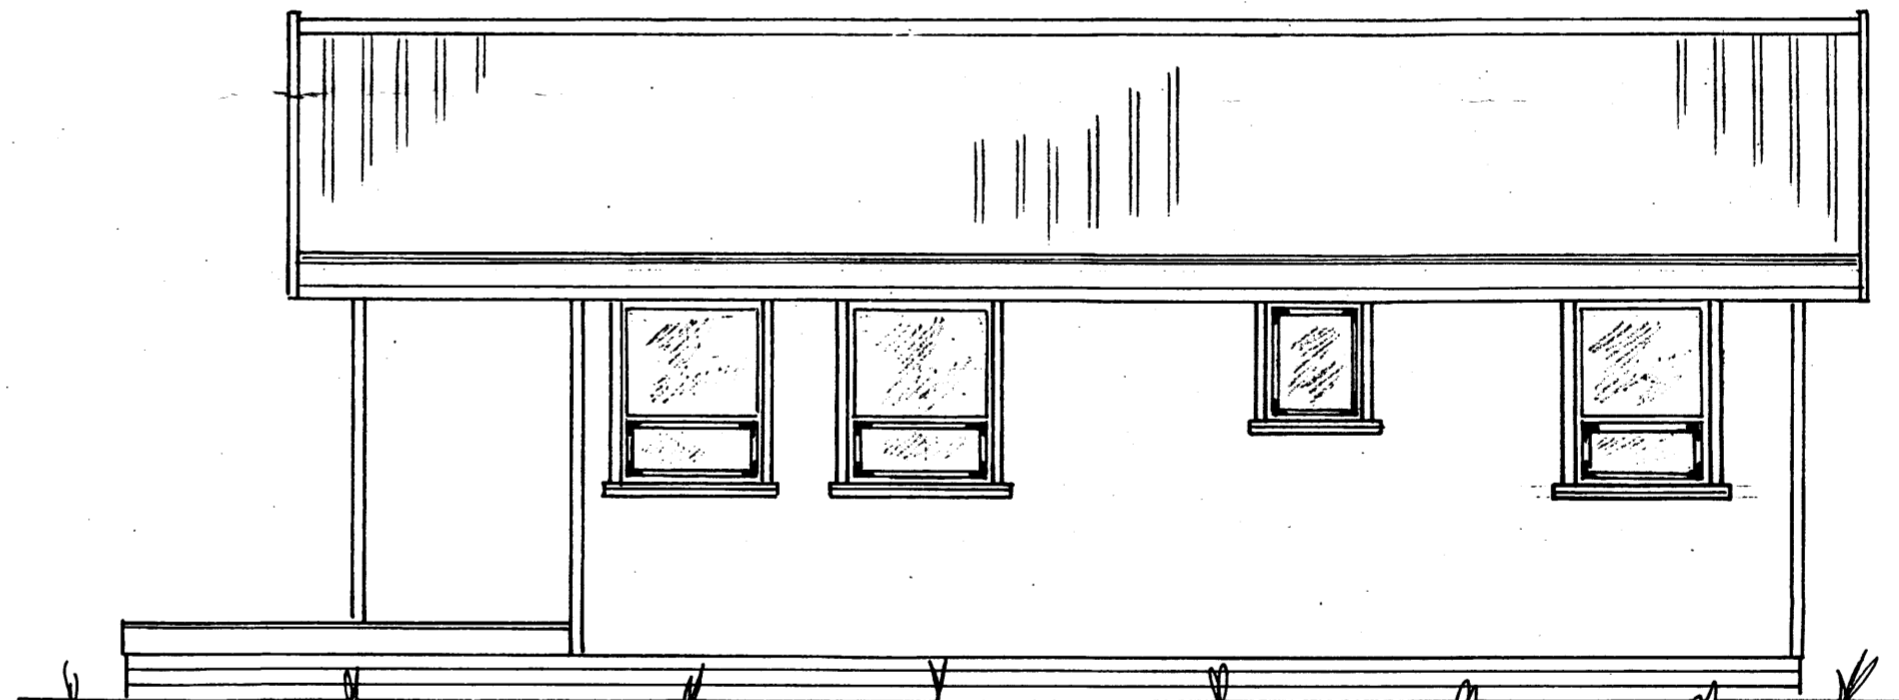
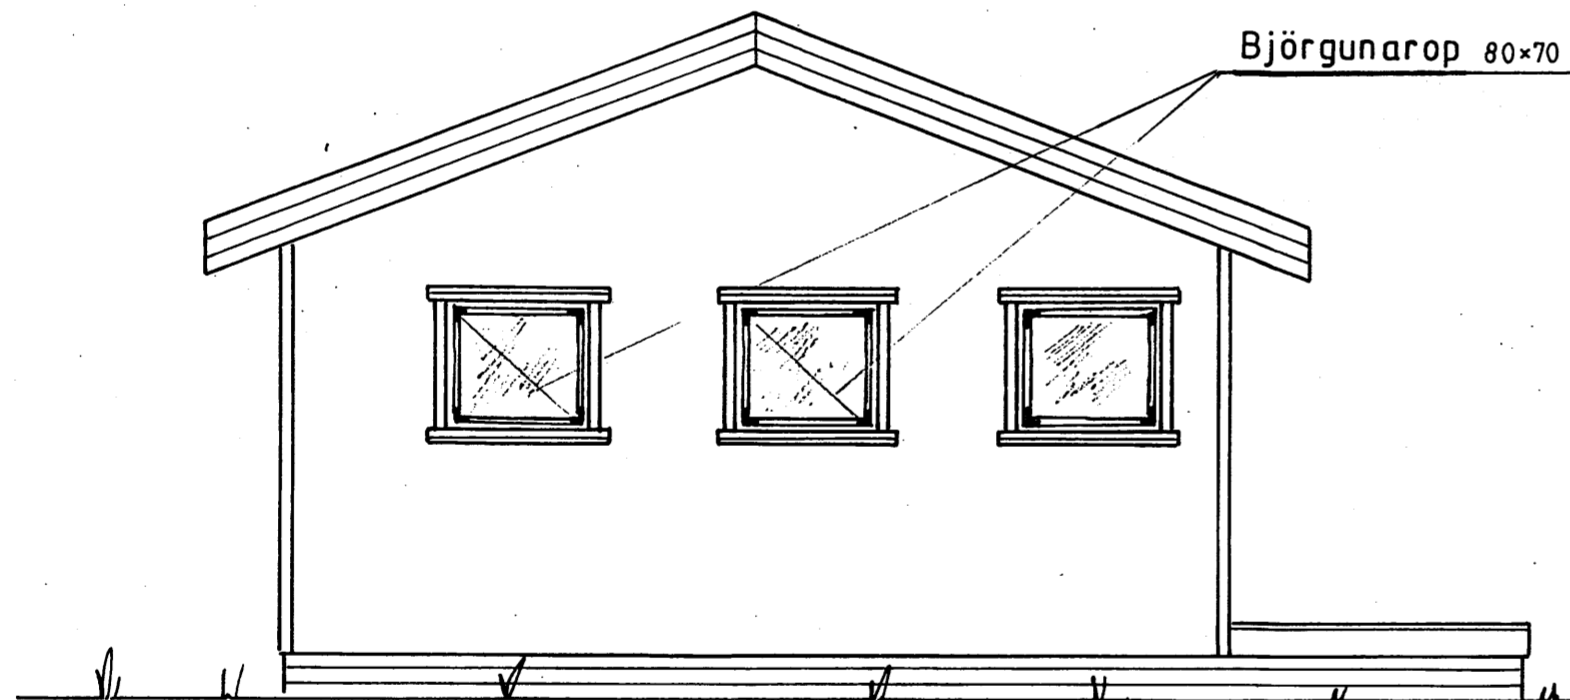
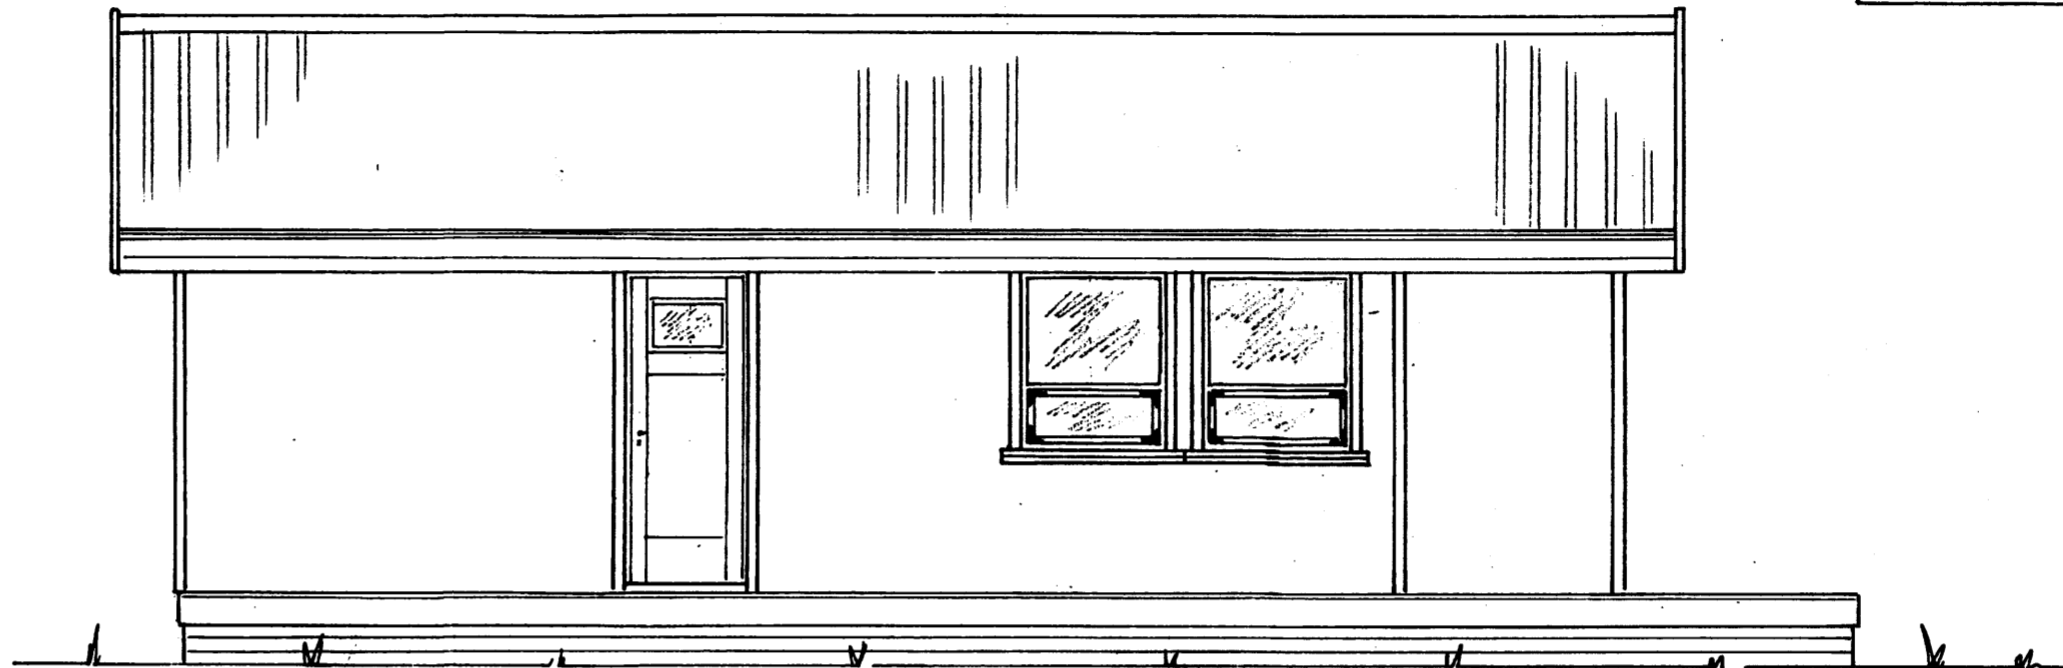


Samþykkt

13 NOV. 2007

Ólafur Þórisson
Byggingarfulltrúi uppsveita Árnessýslu

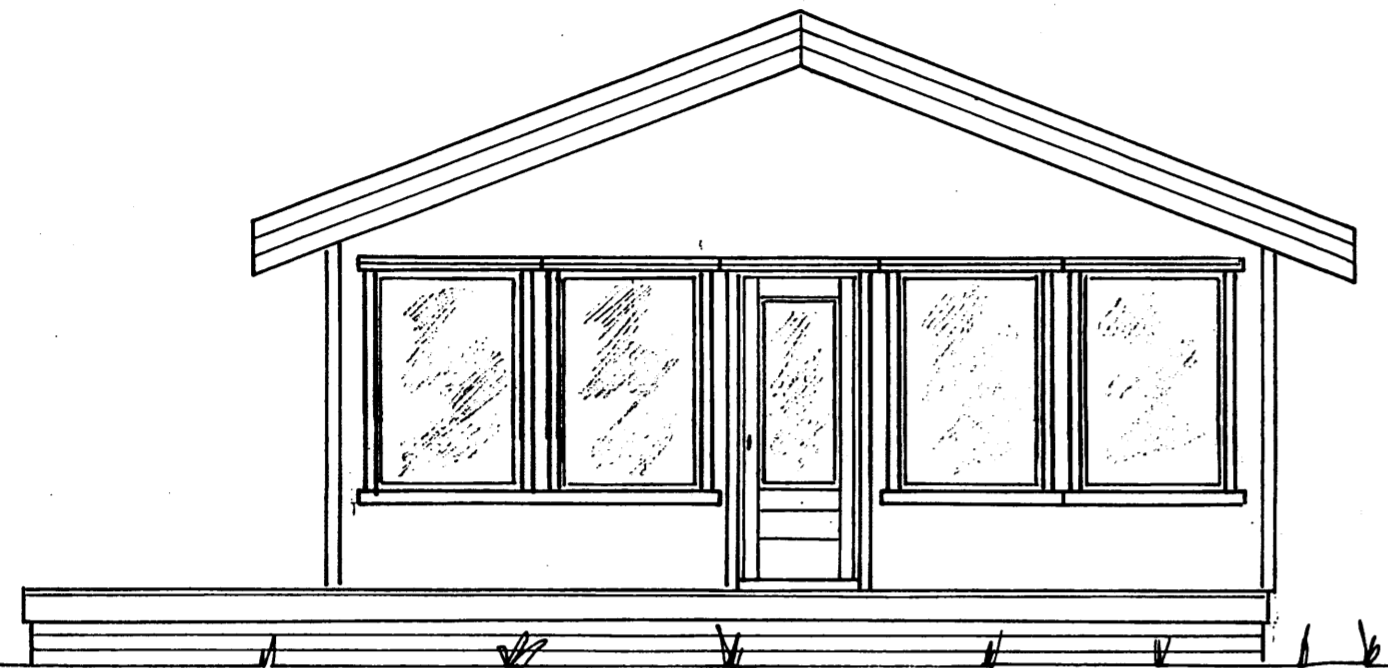

Mkv.: 1:50	Sumarhús í landi Midfells 8721-Bláskógarbyggð, Árn.	TEIKNIVANGUR
Dags: okt. '07	Lóð nr. 8 V/Eskilund, stærð lóðar 1700 m ²	270733-2559
Nr. 163-01	Eigandi: Benjamín Gunnarsson kt.010865-5739	<i>Ólafur Þórisson</i> 201032-4829
	Útlit Hús nr.163	51,35 m ²