




VESTUR ÚTLIT, 1:100

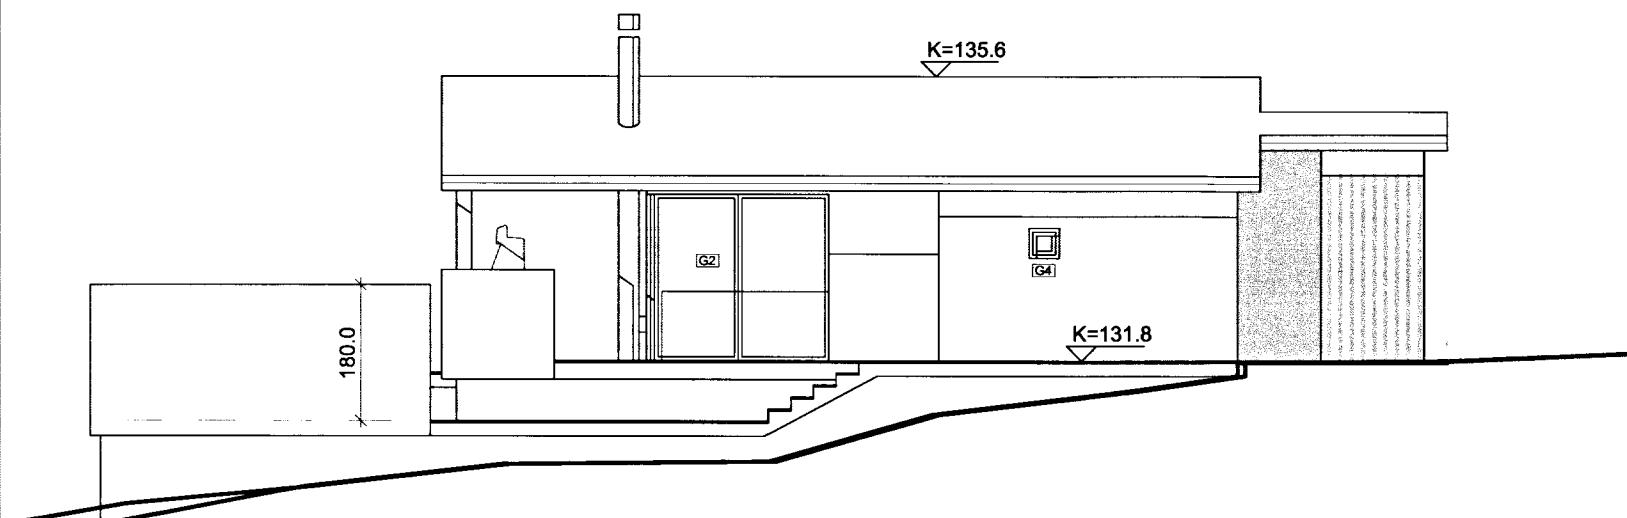


SUÐUR ÚTLIT, 1:100

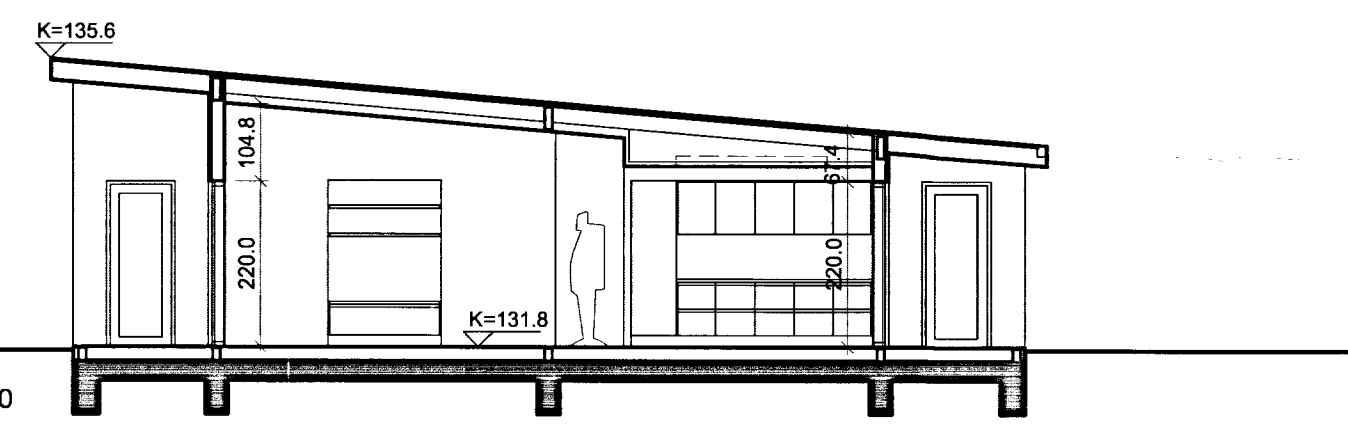



SNID AA, 1:100

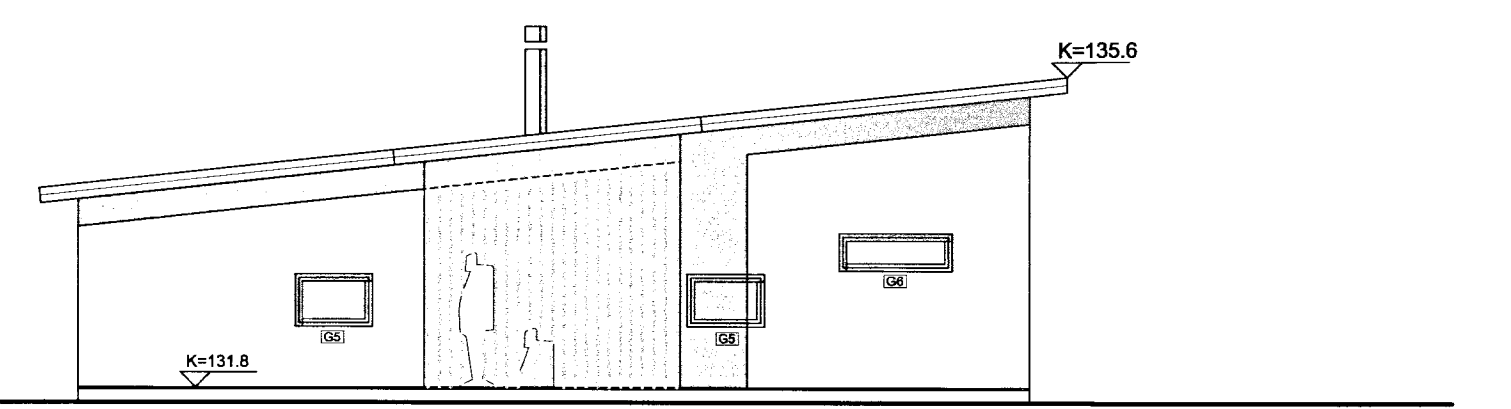

AUSTUR ÚTLIT, 1:100

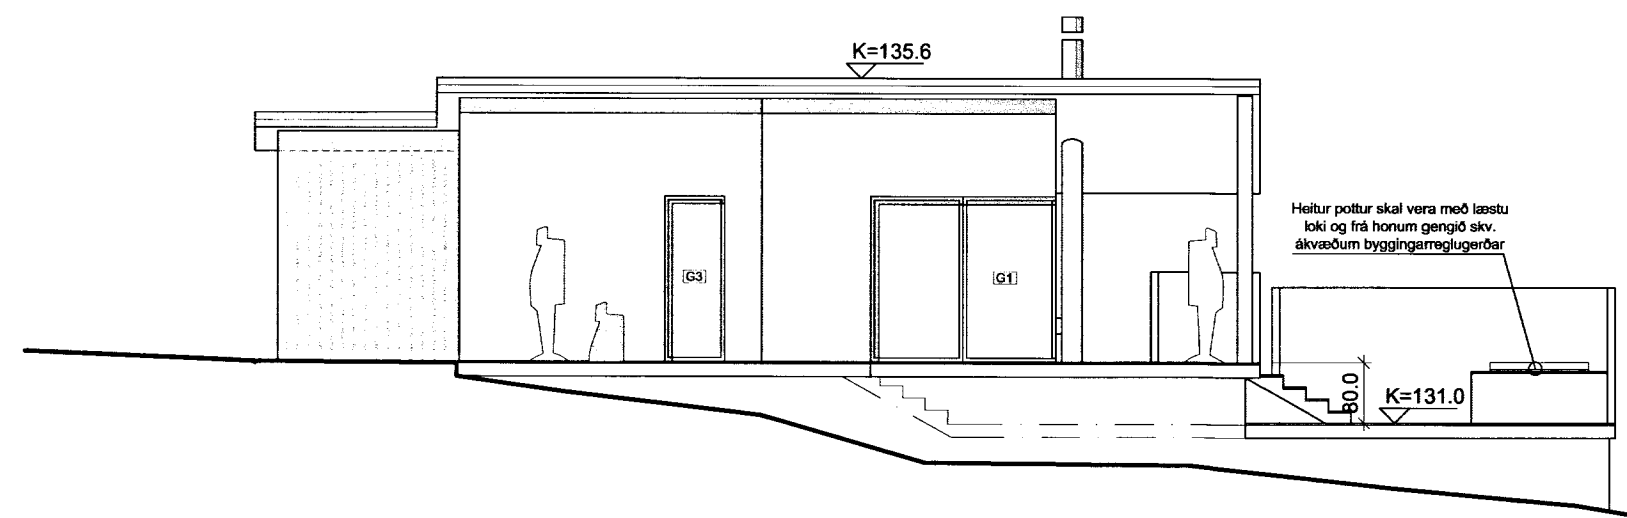

NORÐUR ÚTLIT, 1:100

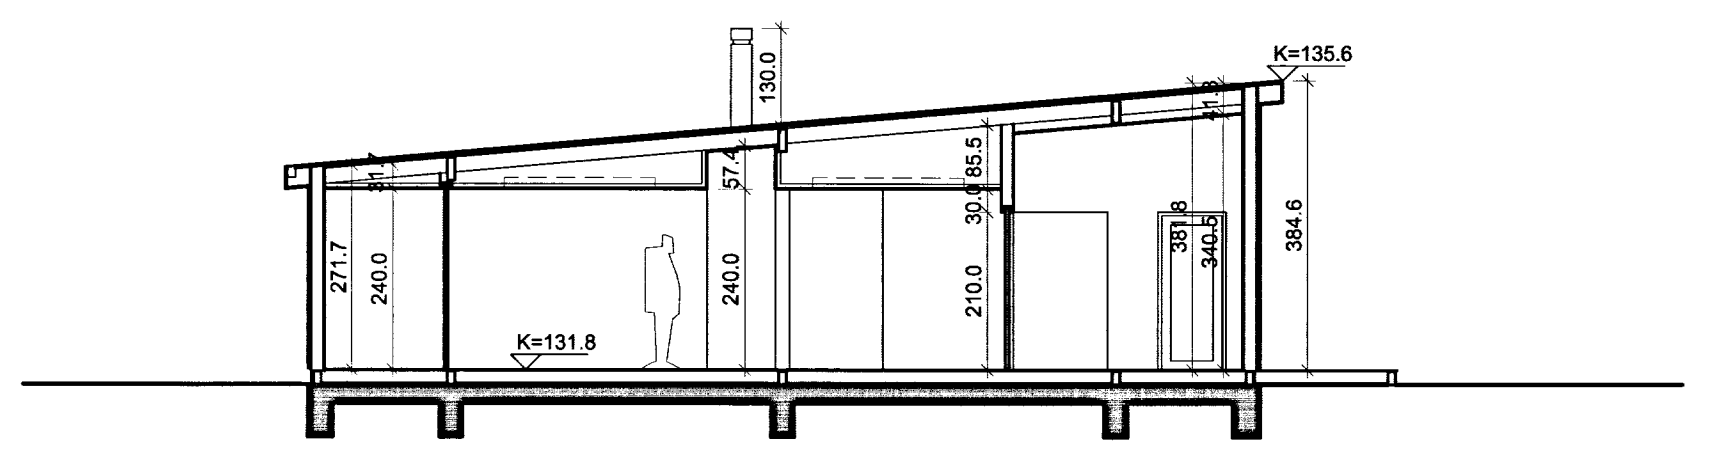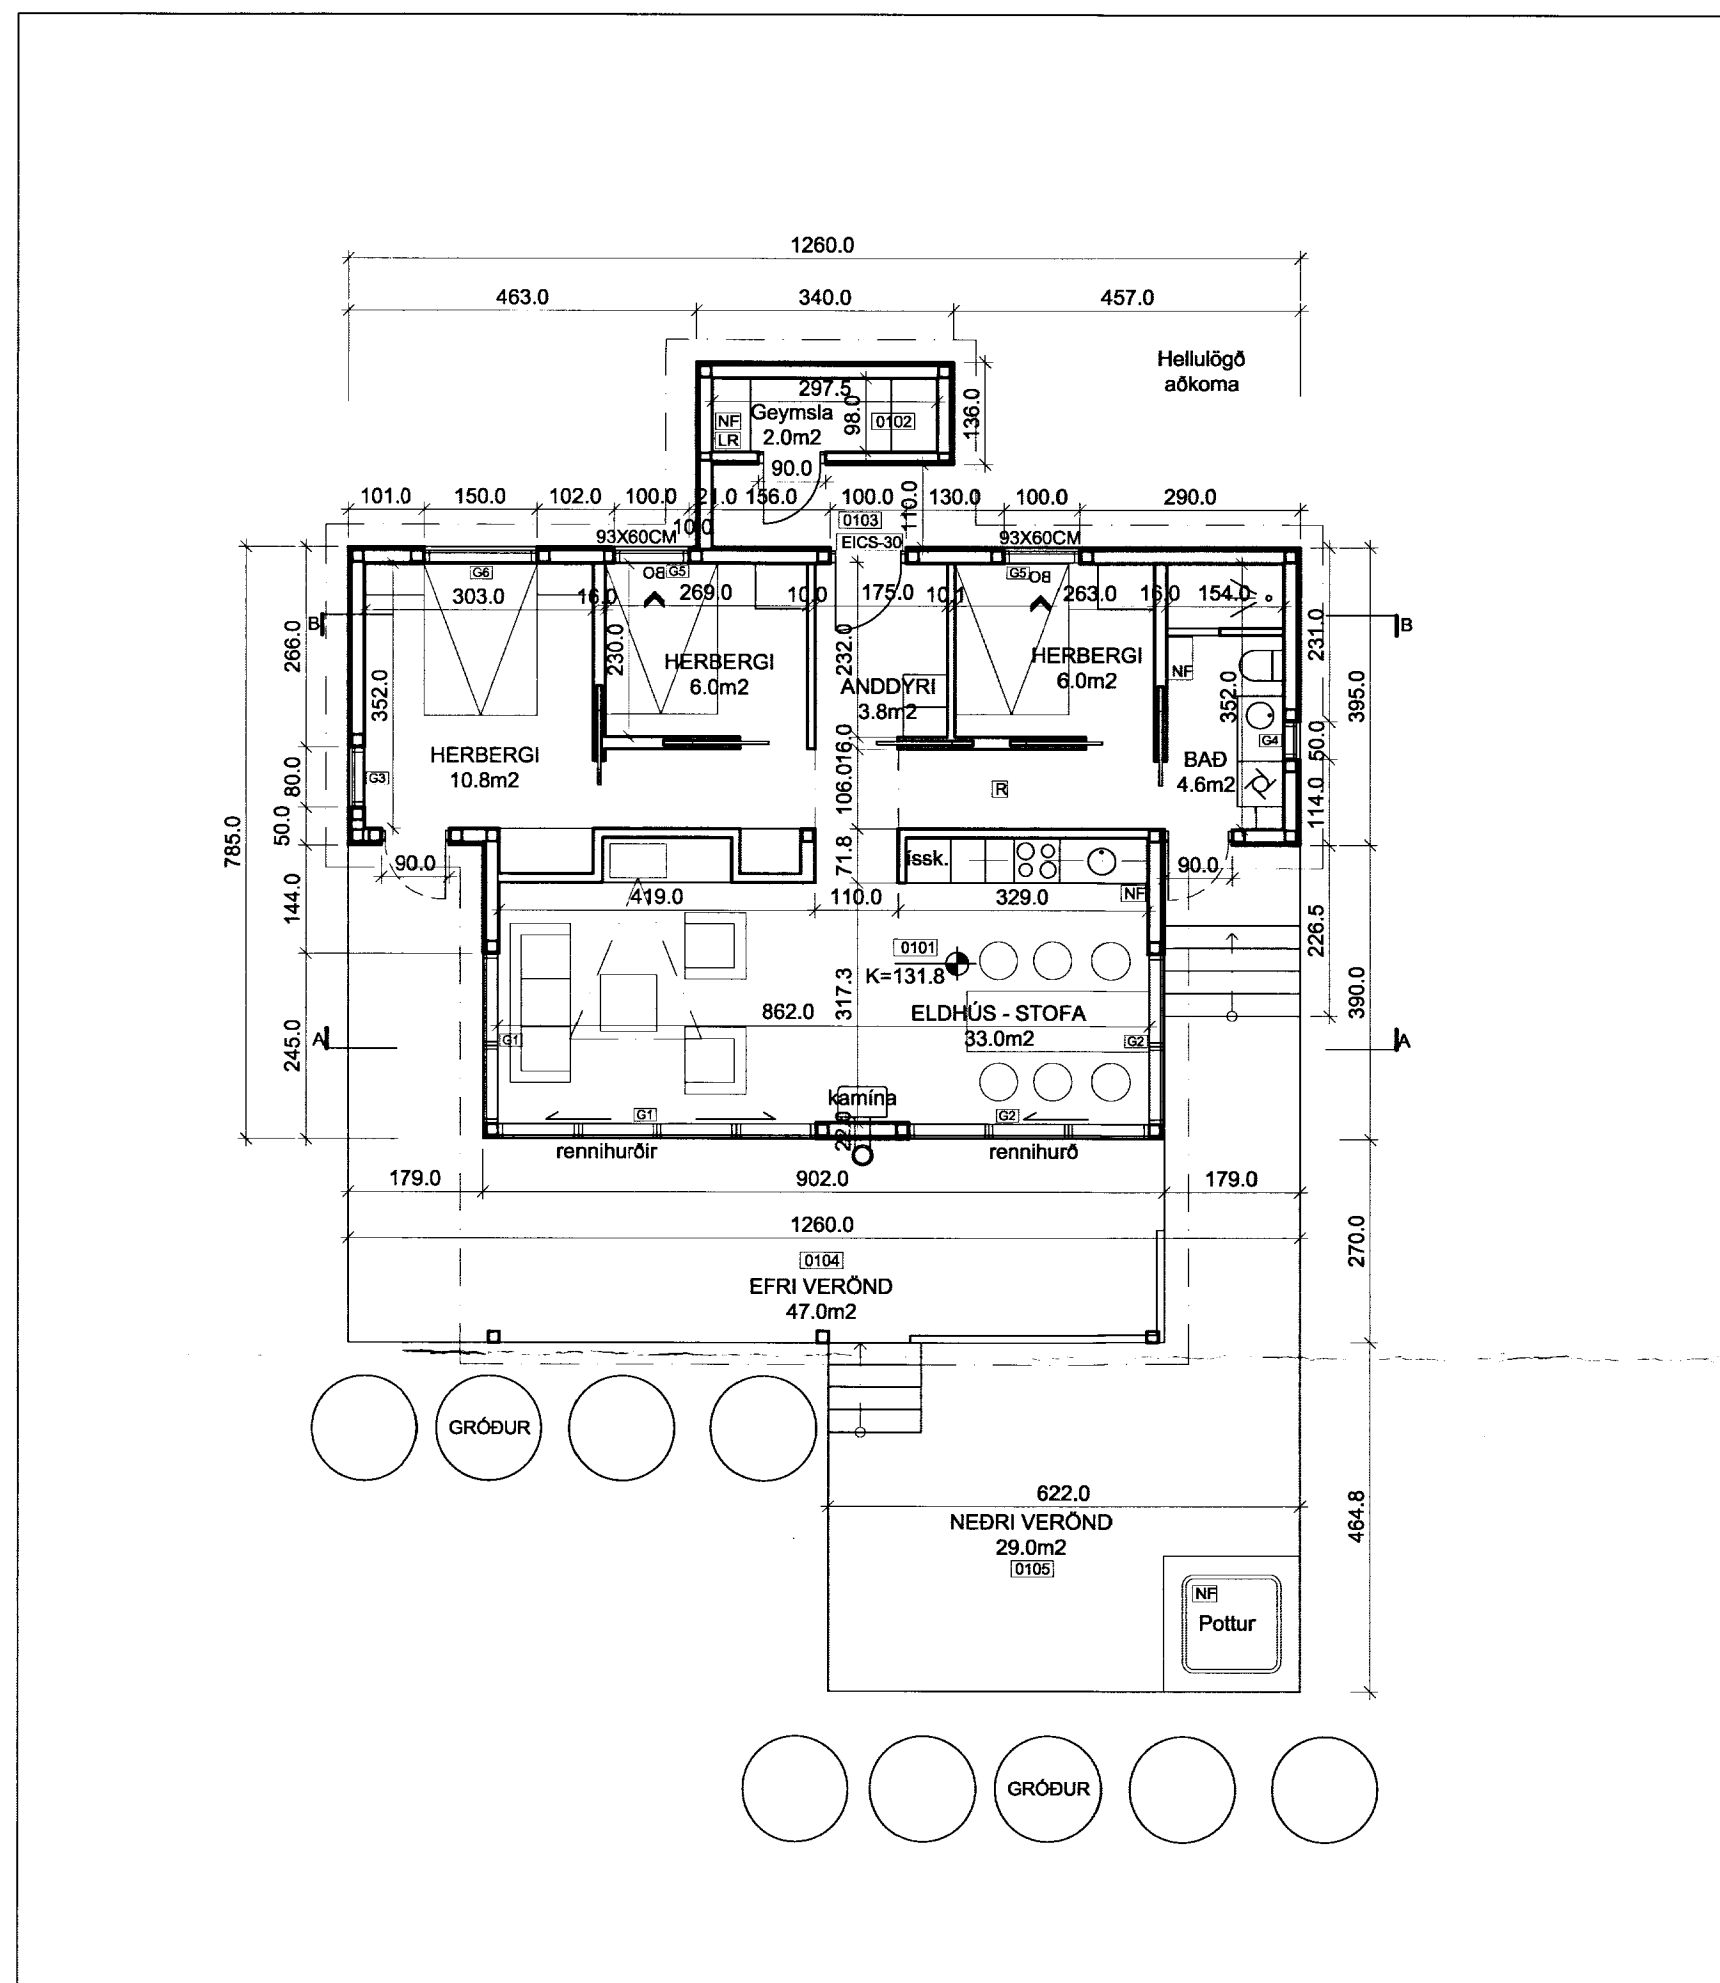


SNID BB, 1:100

Samþykkt
28 MARS 2006
Logi Már Einarsson
Byggingarfulltrúi uppaveita Árnessysla

C:
B:
A:
BREYTINGAR: _____ DAGS: _____

SUMARHÚS VIÐ ÞINGVELLI
VERK: _____
AÐALUPPDRAÐTUR KVARÐI: 1:100
DAGS: 06.03.06
GRUNNMYND TEIKN: LME - IFG
SNID, ÚTLIT SKRÁ: _____

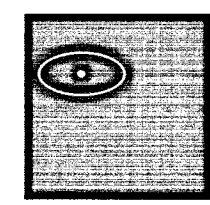

KOLLGÁTA
arkitektúr - hönnun
Gránufélagsgötu 4, 600 Akureyri
Símar: 462 7881 - 862 7881
Netfang: kollgata@simnet.is

Logi Már Einarsson arkitekt faí kt. 210864 - 2969