
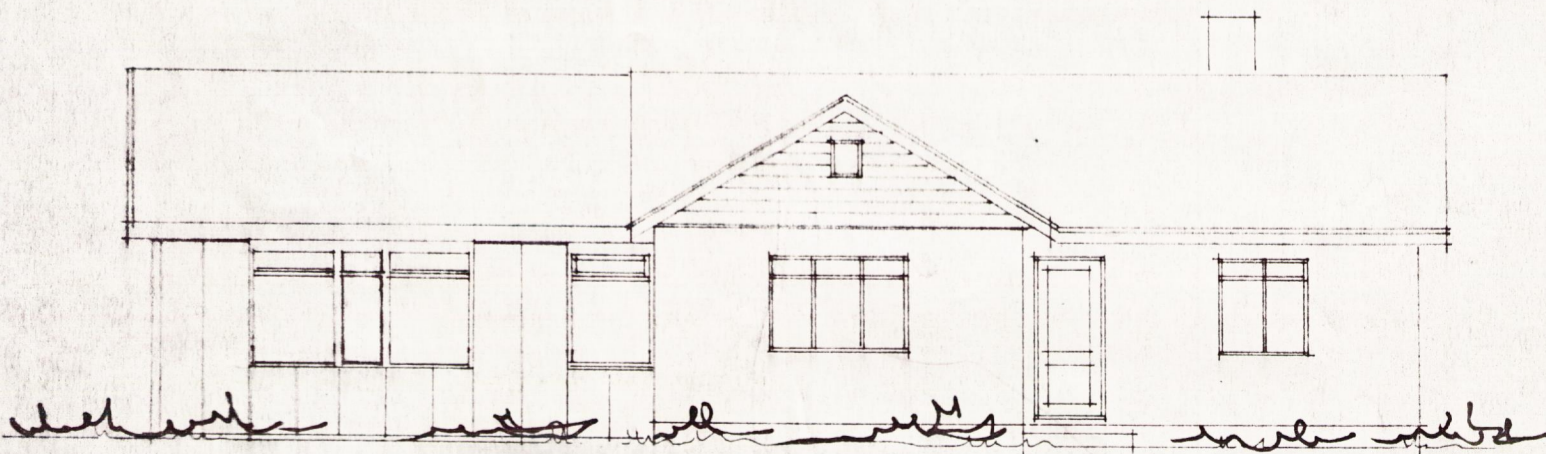
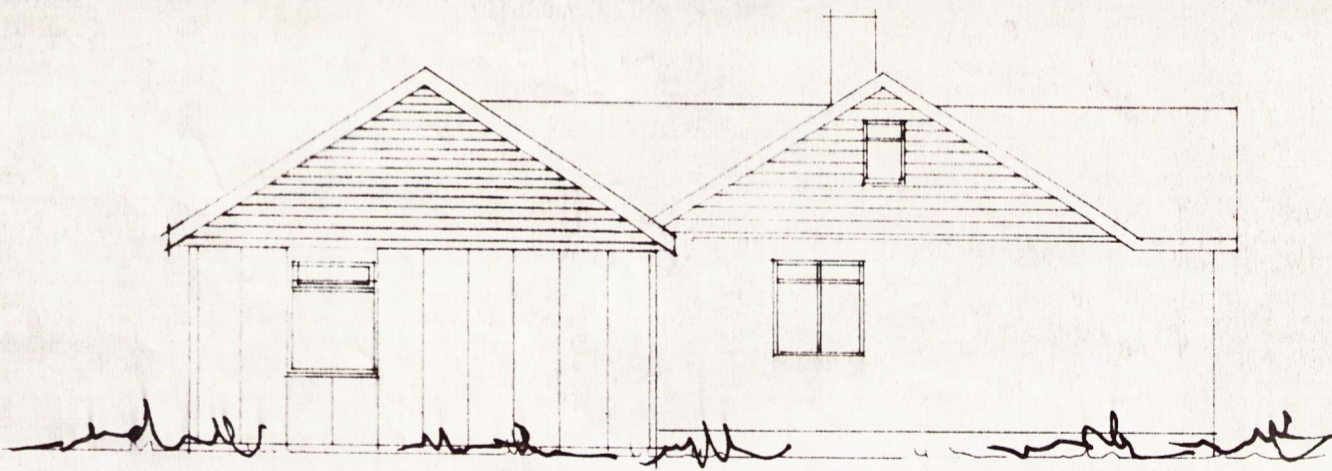
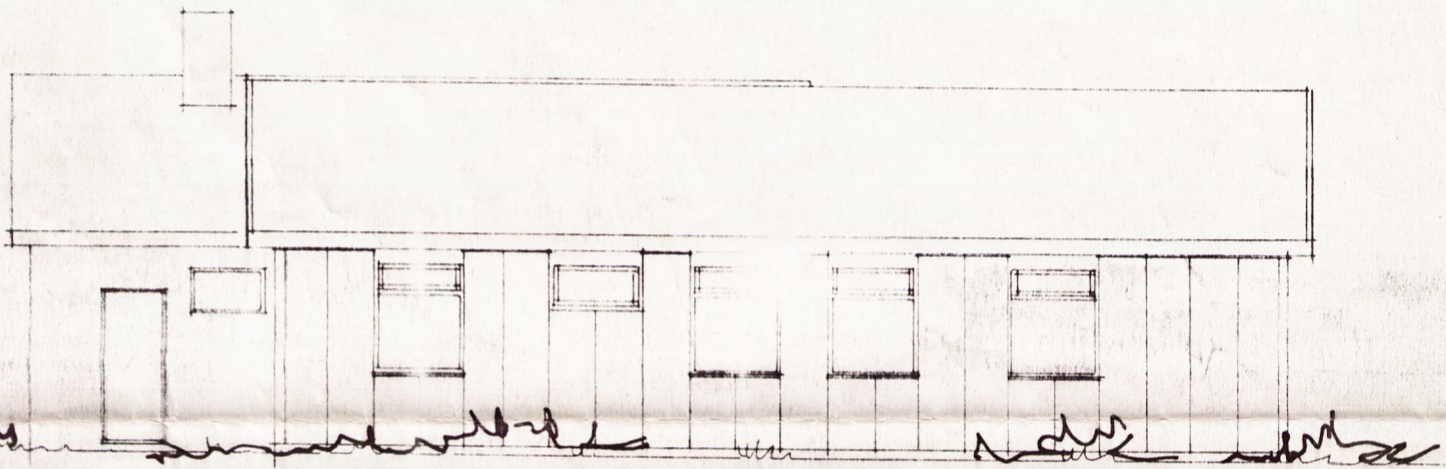


BYGGINGASTOFU MI LANDSÖUNIADARIS
Slepp. / 5.9.78 *OH*

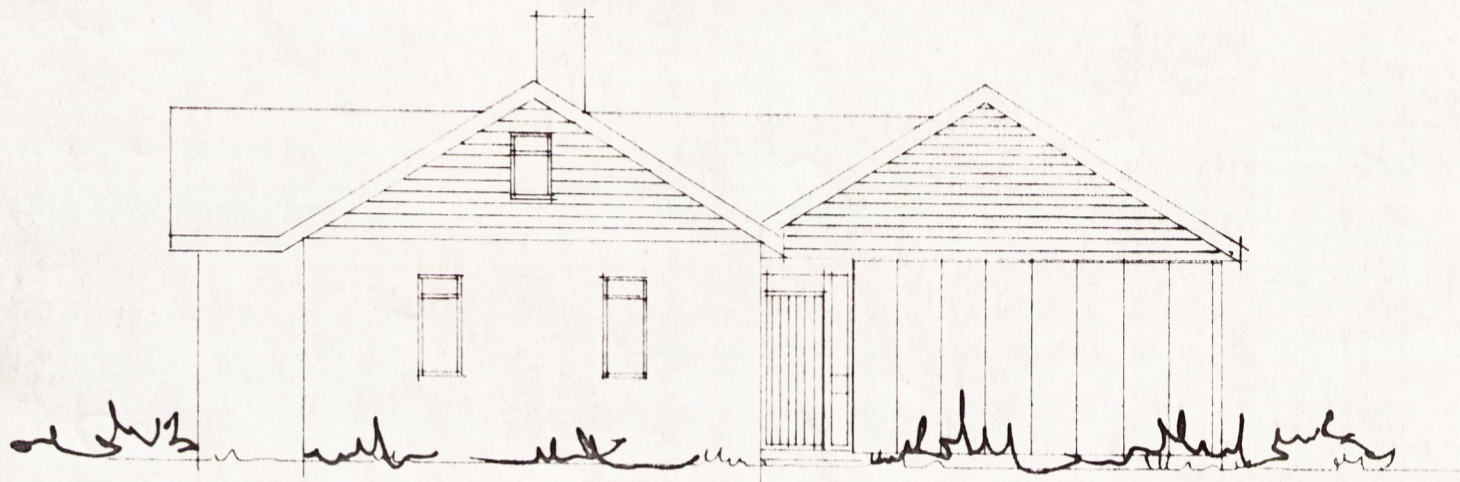

Föllseeds
20. 9. 78

Hem / 5.9.78

RVÍK 1 sept 78	HÚSASMÍÐJAN H SÚÐAVOGI 3-5, RVÍK. SÍMI 86322 F FÍFUHVAMMI KÓPAV. SÍMI 43521	GERÐ NR.
REIKN. 83 SGS TEIKN. YFIRF.	Viðbygging við eltra íbúðarúts að Föllseeds, Þingvallasveit	VERK NR. 441
MÆLIKV. 1: 100	Grannmynd - útlitsmyndir.	TEIKN NR. 1