
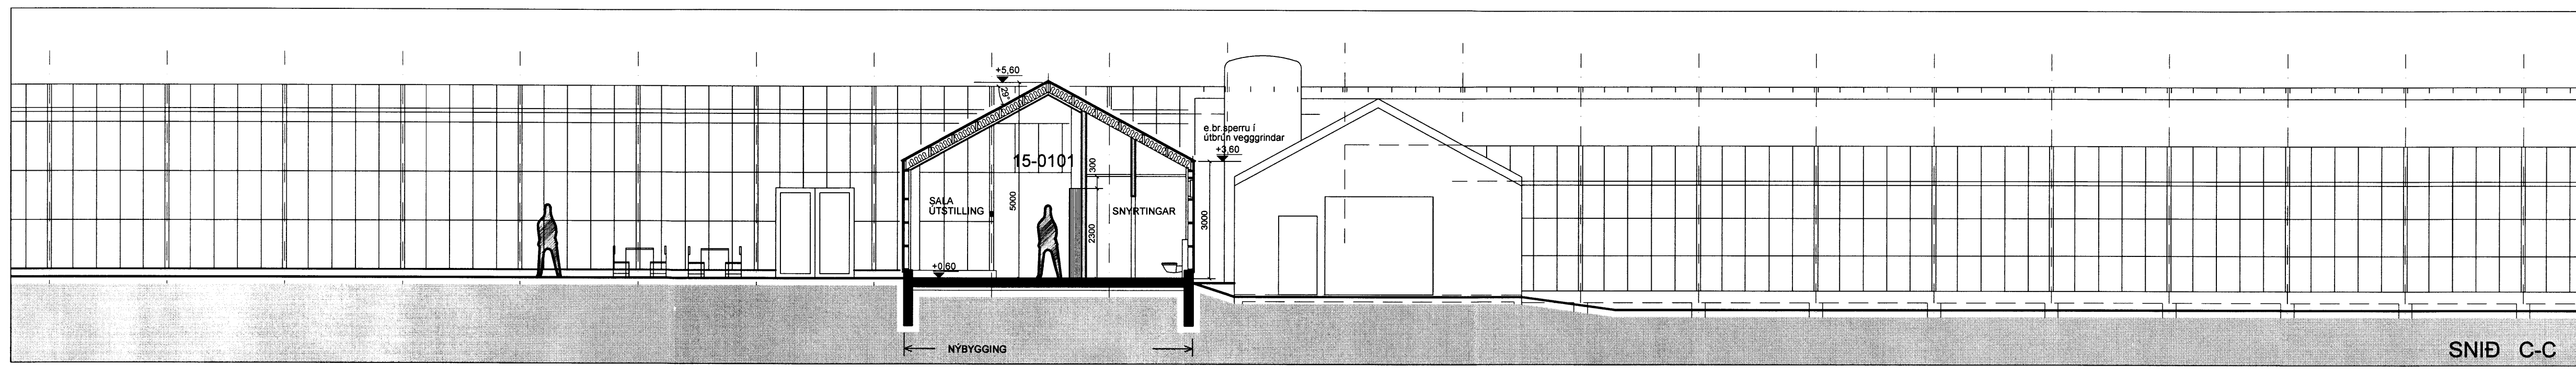
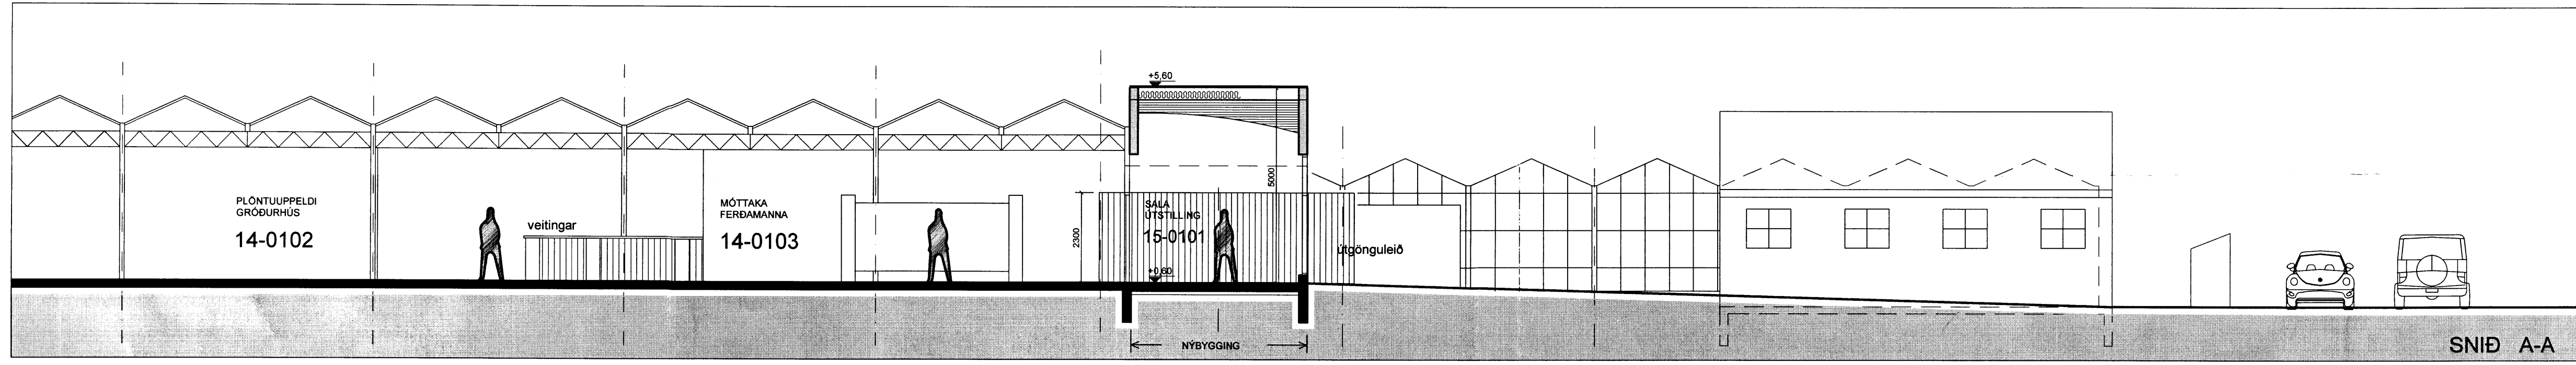
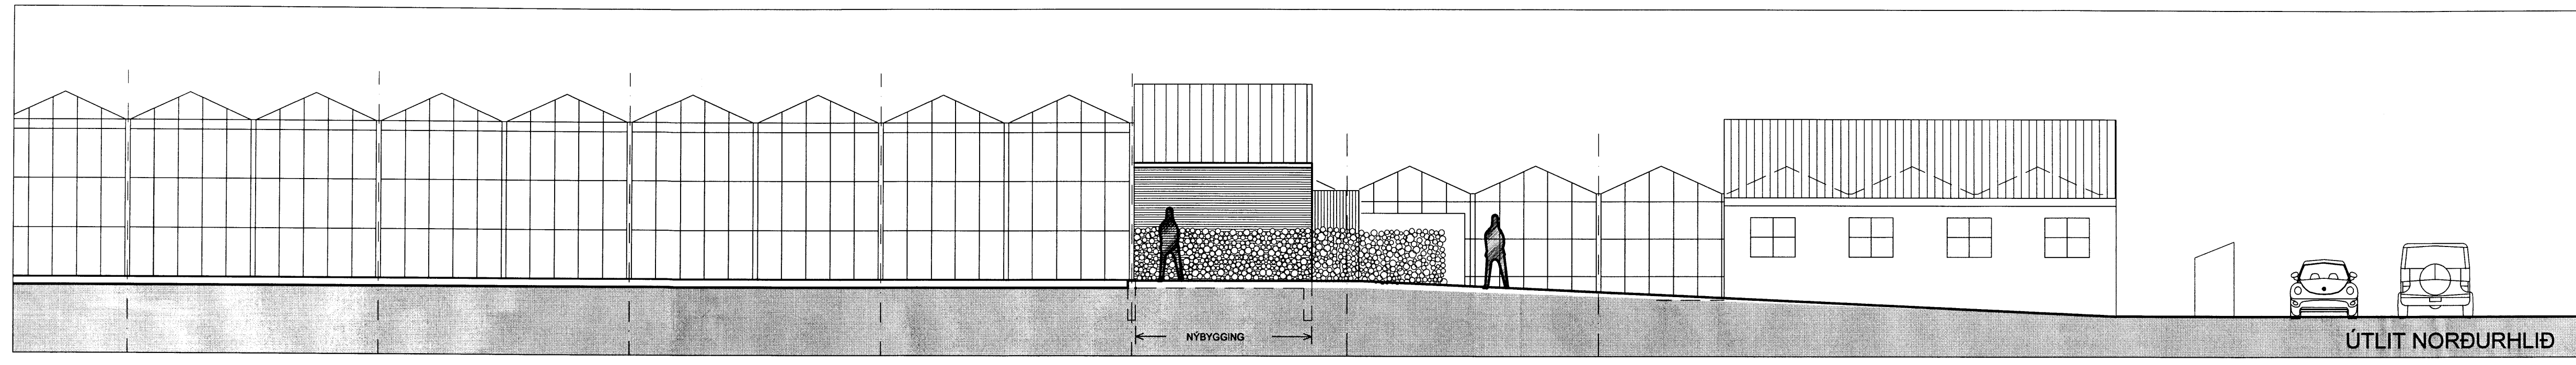


SAMÞYKKT
 19. DES. 2012
Reynir Adamsson
 Byggingarmáttul uppvegi Amessýslu og Flóahtr.

Staðgreinir: 8721-2-00040000
 Landnúmer: 167088

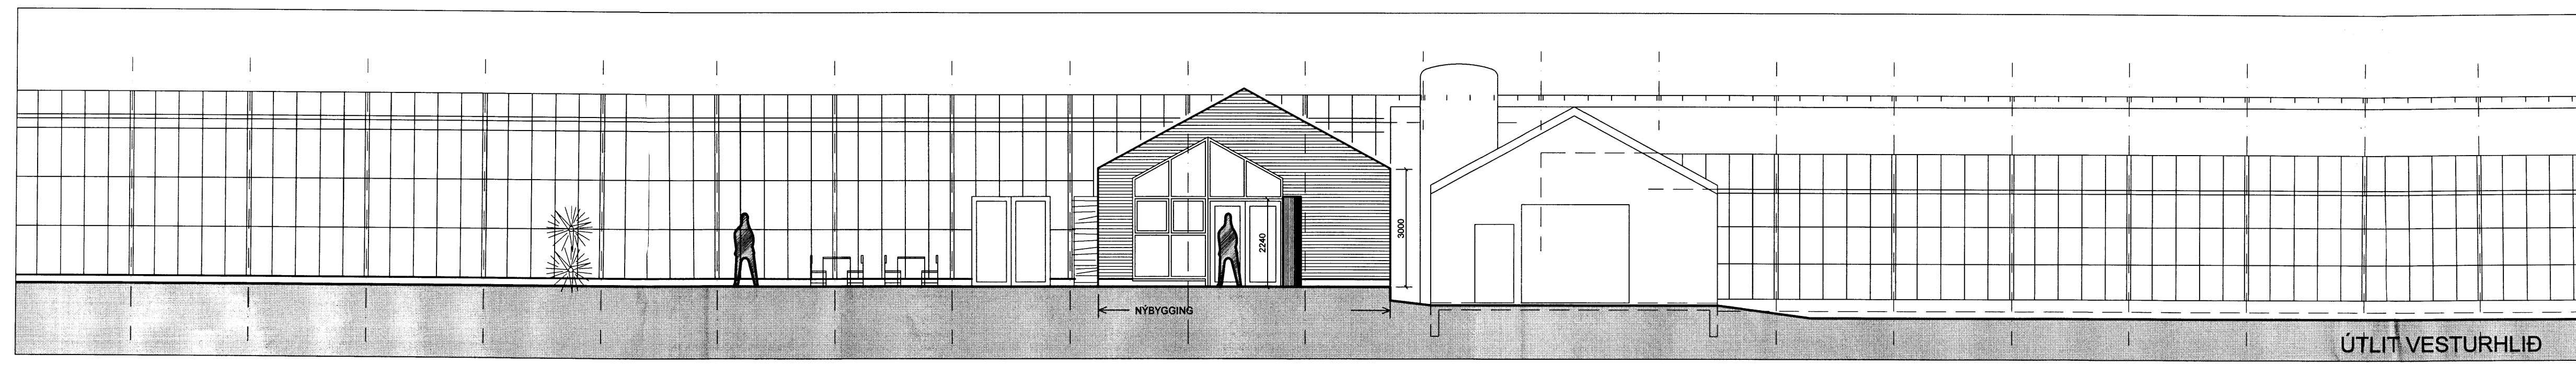

| | |
|--|------------------------------------|
| BREYTING: | DAGS: |
| FRÍÐHEIMAR | |
| VERK: REYKHOLTI, BLÁSKÓGABYGGÐ | |
| TEIKNING: viðbygging: sóluástaða og snyrtingar | |
| EFNI: | aðalteikning |
| MIKV: | 1:100 ÚTLIT, SNÍÐ |
| DAGS: | 12.12.2012 NR: 296-107 |
| UNDIRSKRIFT: | <i>Reynir Adamsson</i> 240448-2469 |
|  ADAMSSON ehf - arkitektastofa Laugavegi 32b - 101 Reykjavík - sími: 551 1300 netfang: adamsson@simnet.is Reynir Adamsson arkitekt f.ei / f.s.s.a | |