
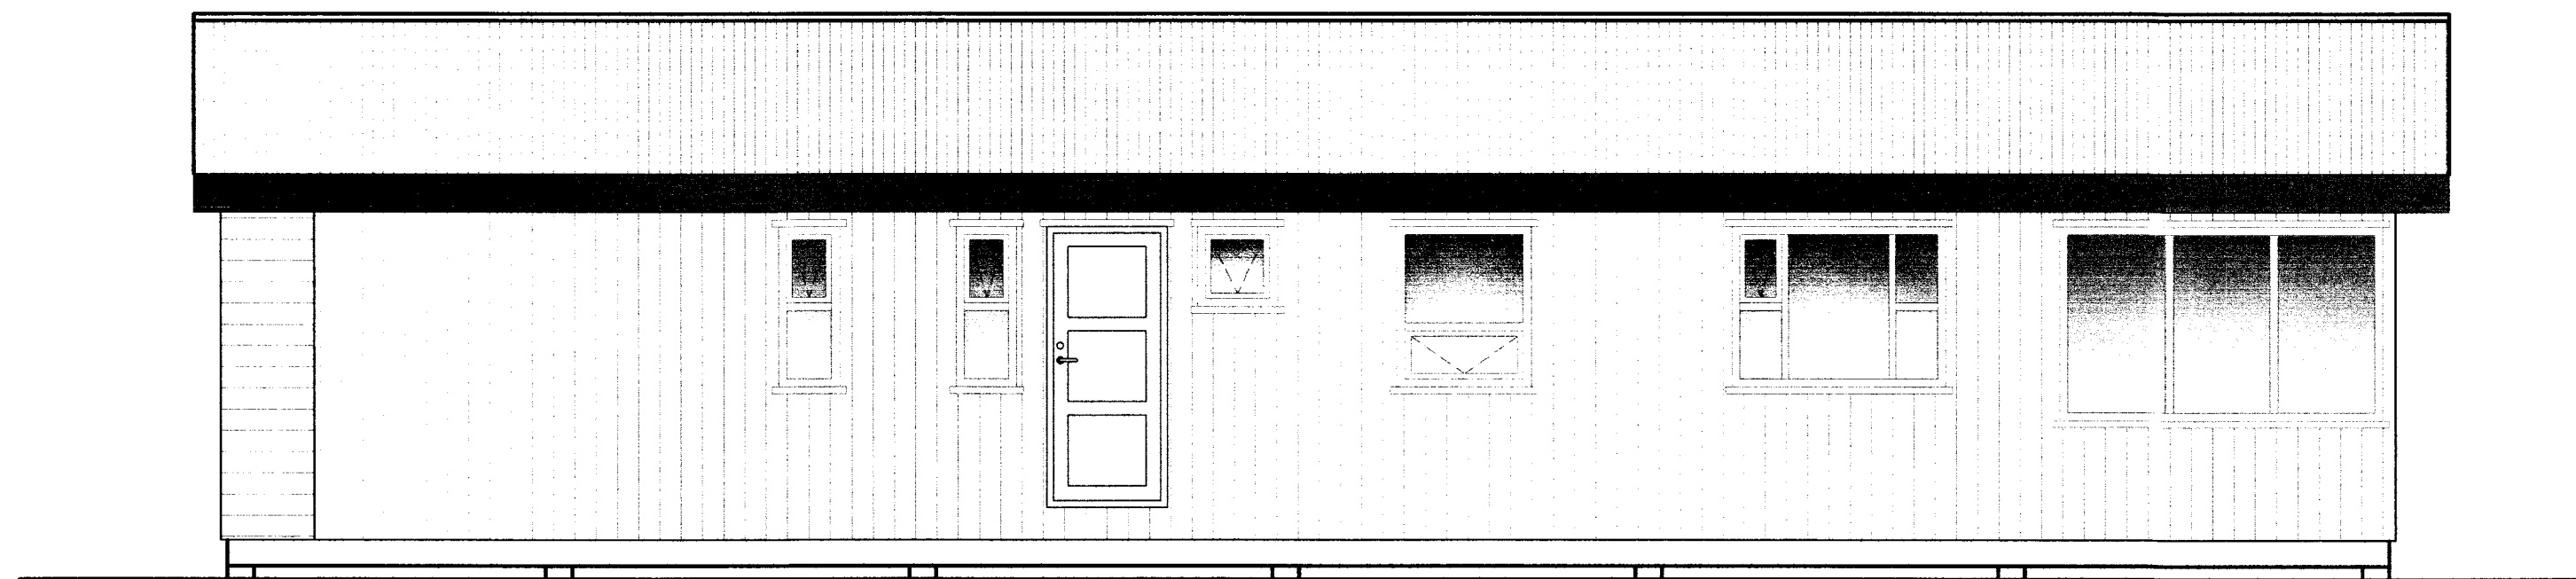


# Ferjuholt 11, Neðri Dal Biskupstungum

## RAFLAGNATEIKNINGAR

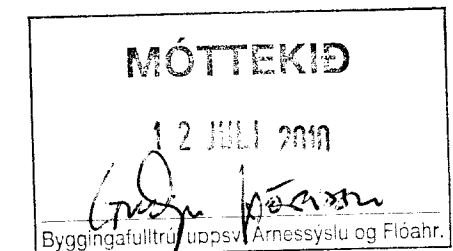

### TEIKNINGASKRÁ

- NR. 0 RAFLÖGN FORSÍÐA
- NR. 1 RAFLÖGN AFSTÖÐUMYND, SNIÐ OG SKÝRINGAR
- NR. 2 RAFLÖGN LÁGSPENNULAGNIR
- NR. 3 RAFLÖGN SMÁSPENNULAGNIR
- NR. 4 RAFLÖGN EINLÍNUMYND



RAFLAGNATEIKNINGAR  
ÞÓR STEFÁNSSON RAFMAGNSIÐNFRÆÐINGUR  
EYRAVEGI 32 SELFOSSI SÍMAR 482 3480 & 897 8718 FAX 482 3366  
HEIMASÍMI 482 2726 KENNITALA: 211261-3749, netfang:rafteikn@selfoss.is

Maí 2010