
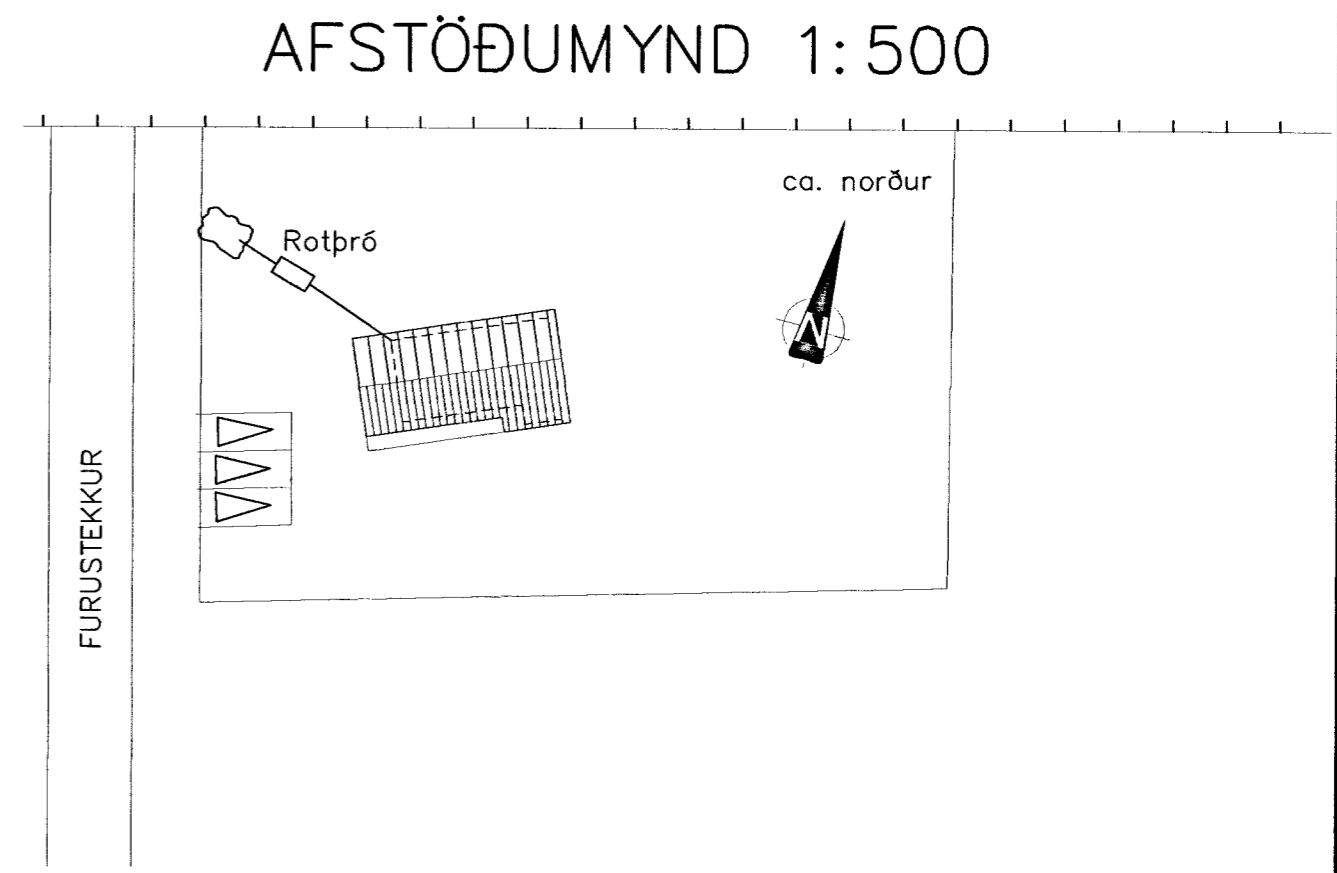


GRUNNMYND 1:50

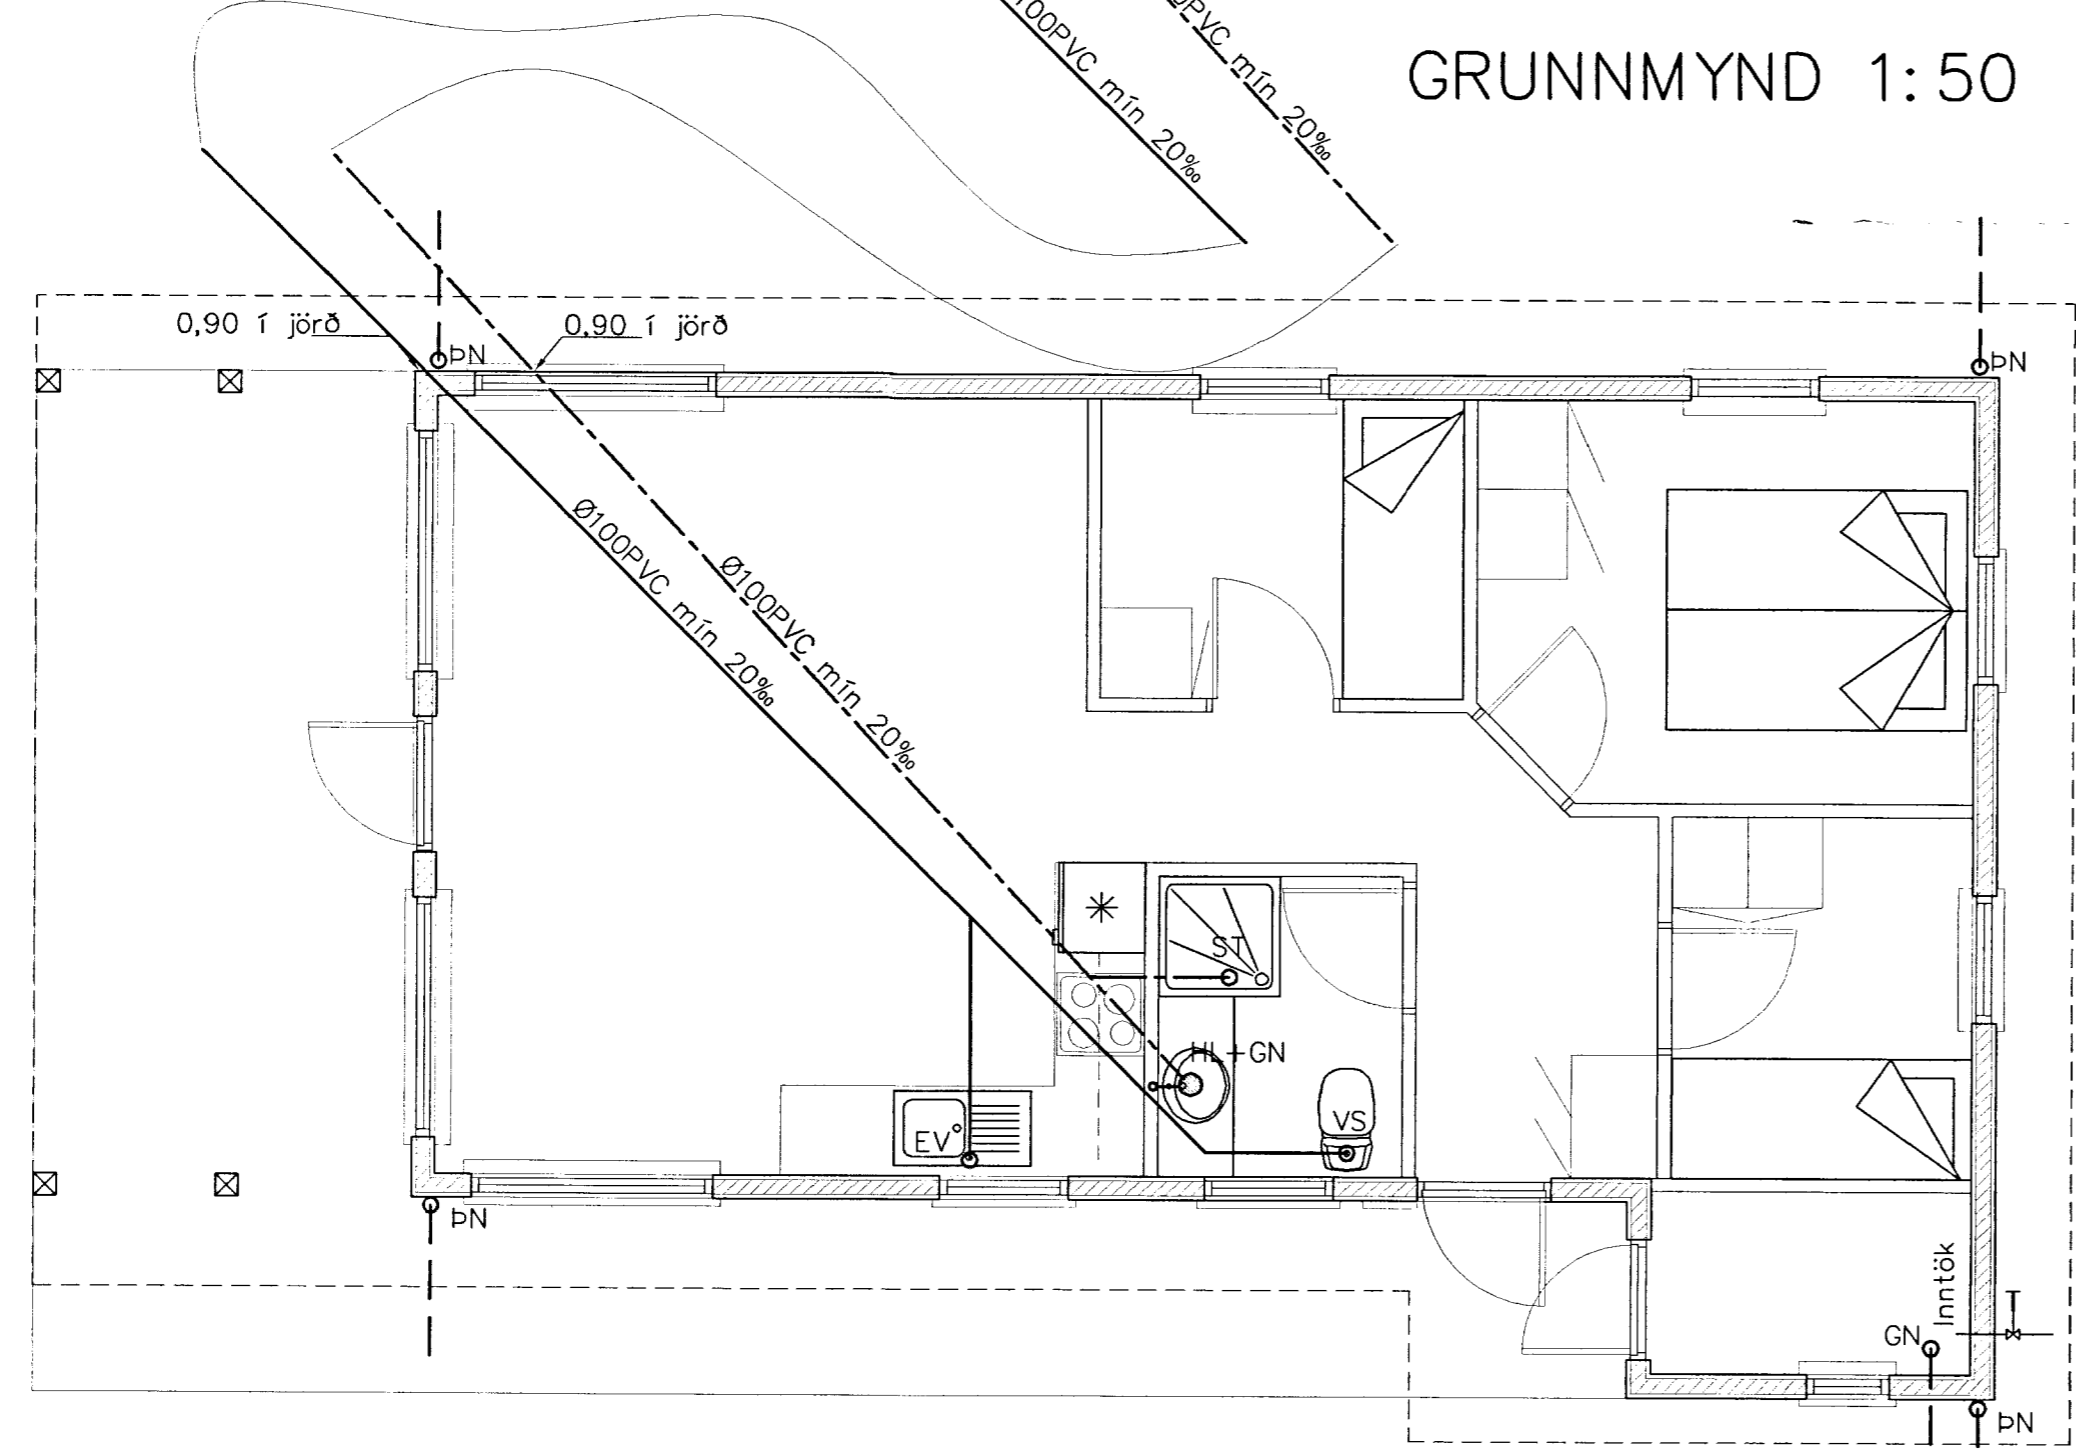

Breytingar	FURUSTEKKUR 14 Bláskógab.		
Nr.	Dags.	Na.Fn.	Verkfræðistofa Þráinn & Benedikt Laugavegi 178, 105 Rvk. Sími: 553 1770, 568 7775, Fax: 568-7701 Netfang: verkfraedistofa@verkfraedistofa.is
			H BS T HS S M 1:50/20/500 Nr. PJ01
			Dags. sept'05 080149-3609
			Lagnir í jörðu