


MÆLIKV 1-50



SUMMARHUS LANDI  
MIÐFELS-ÞINGVALLAHR  
C-GRATA ND  
EIGANDI INGOLFUR ÞÓSSON  
MIÐFELLI  
091268-4859

49.6 m<sup>2</sup>  
2.9  
144. m<sup>3</sup>  
31.7 annál.

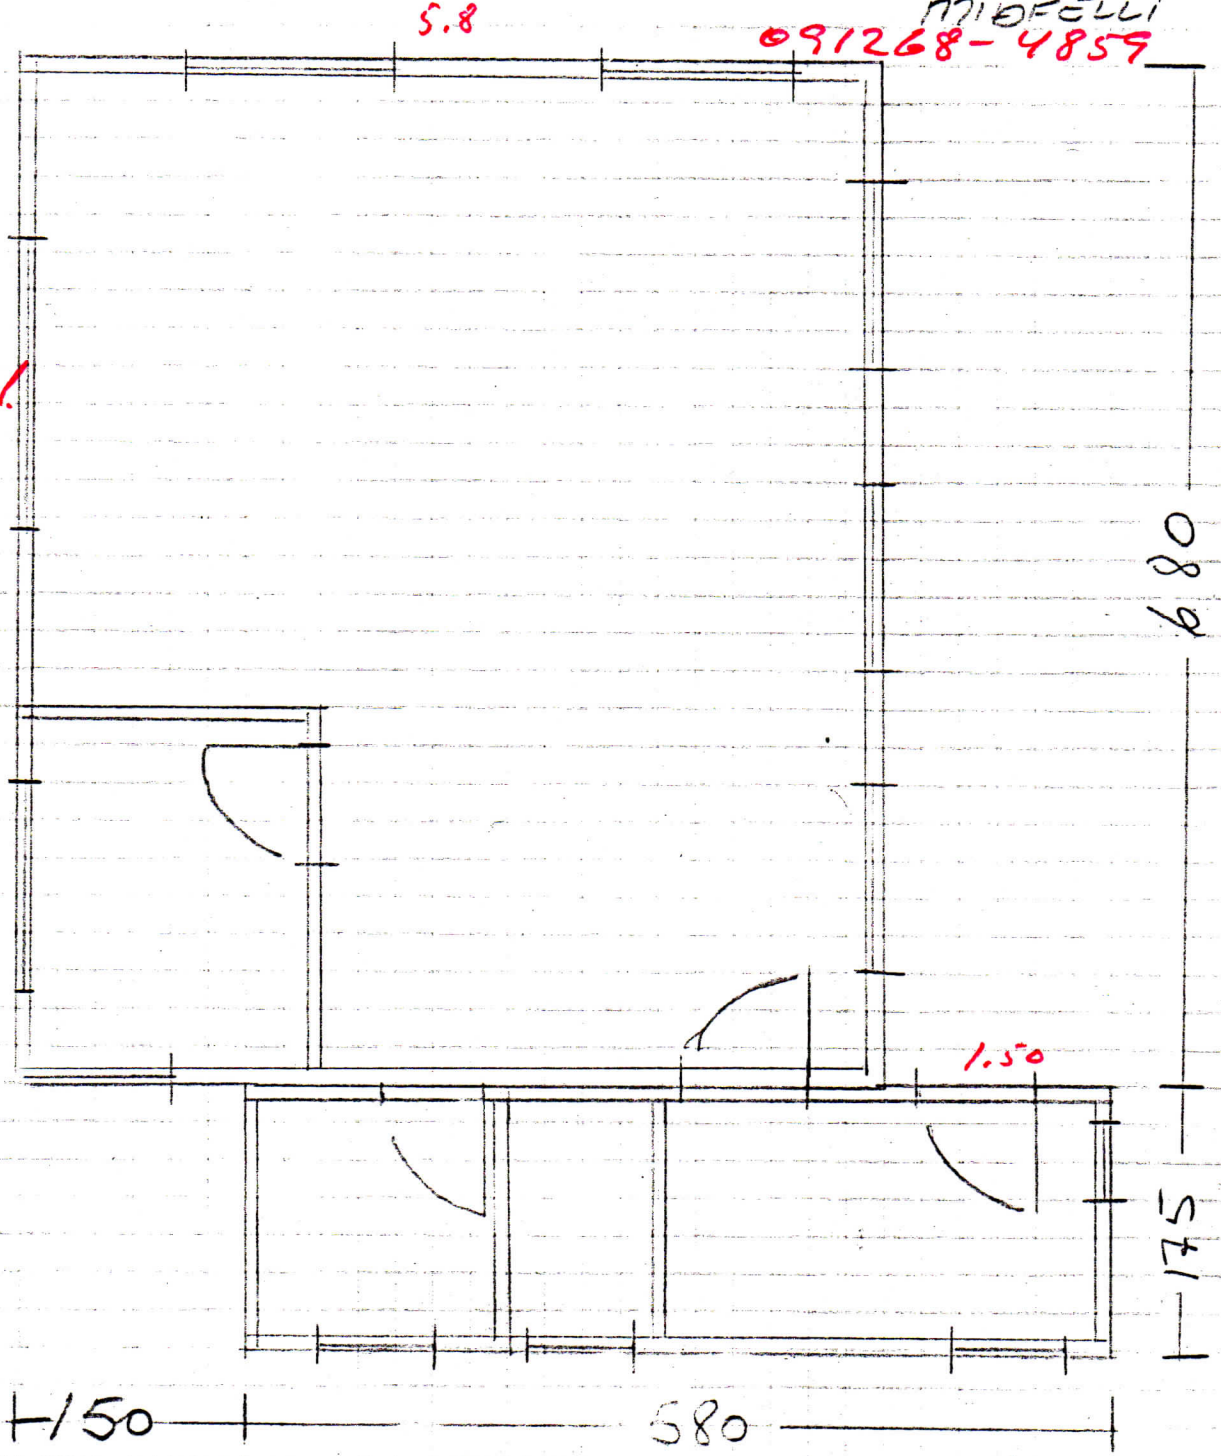

BYGGINGAFULLTRÚ  
Samp. 11/2 '88  
ÞINGVALLAHRÉPPS



*Handwritten signature in blue ink*

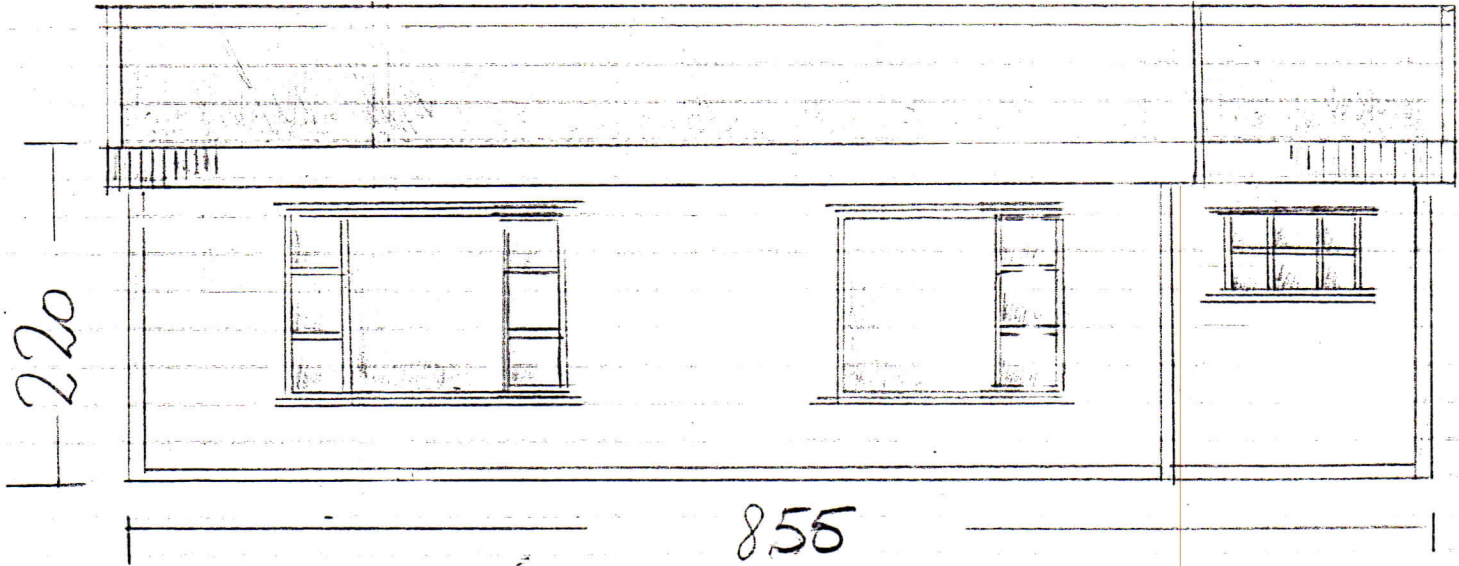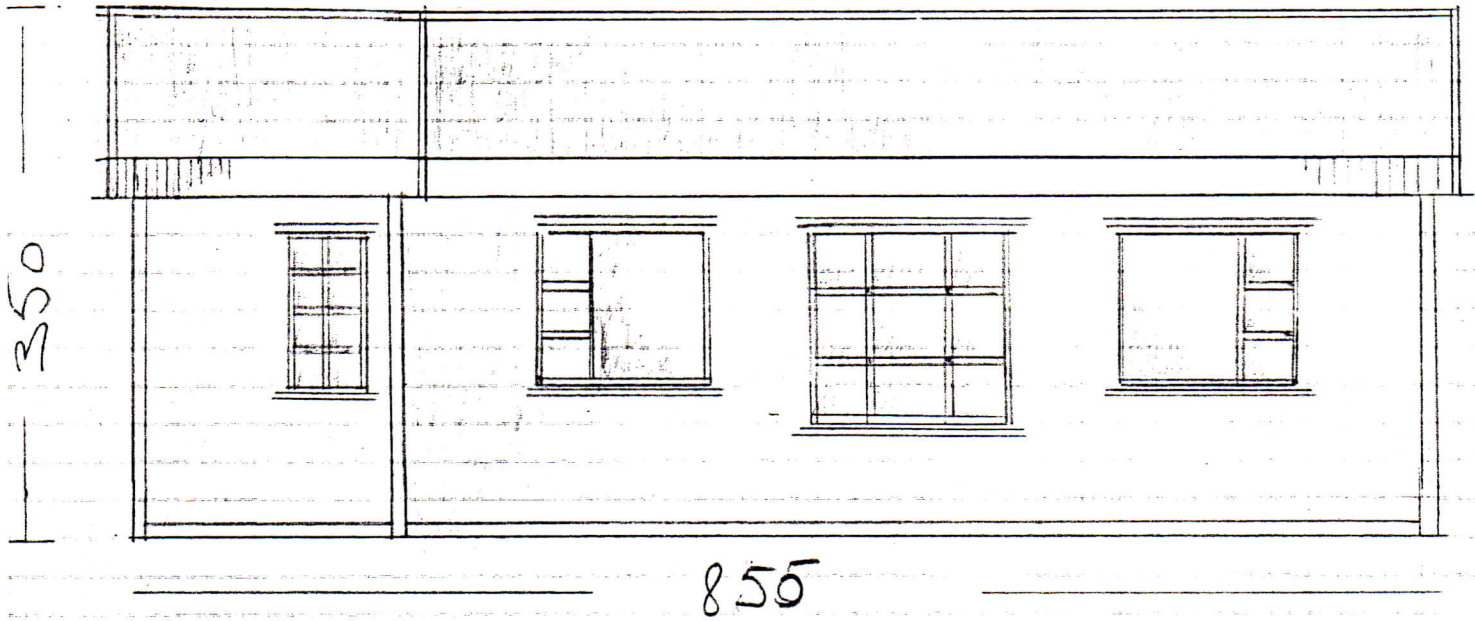

MÆLIK 1-30

SUMARÞEIS I LANDI  
MIÐFELS - ÞINGVALLAHR.  
C-GATA NO -  
EIGANDI  
INGOLFUR JÓNSSON  
MIÐFELLI



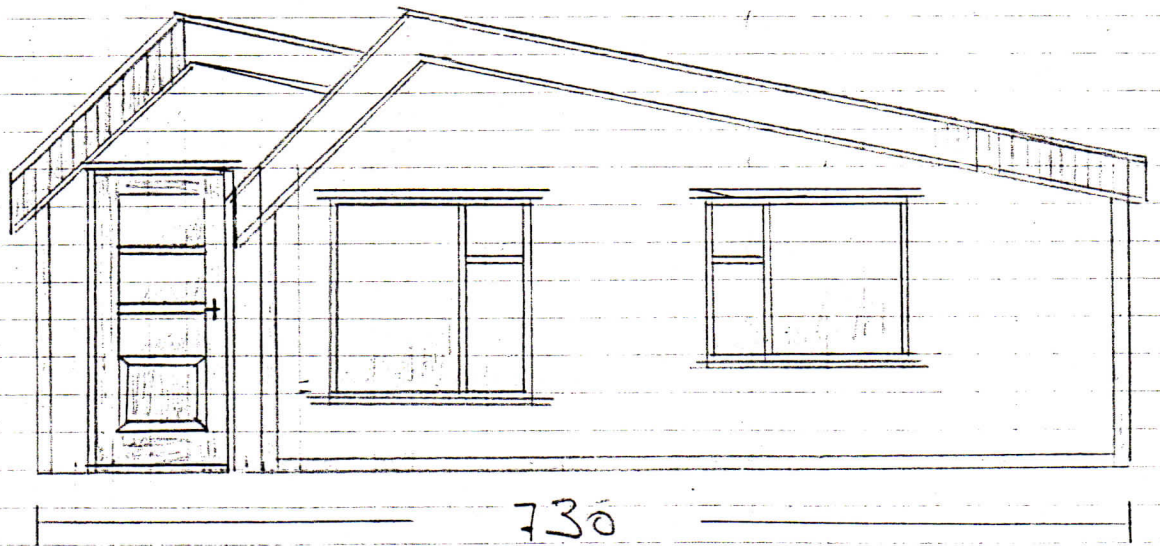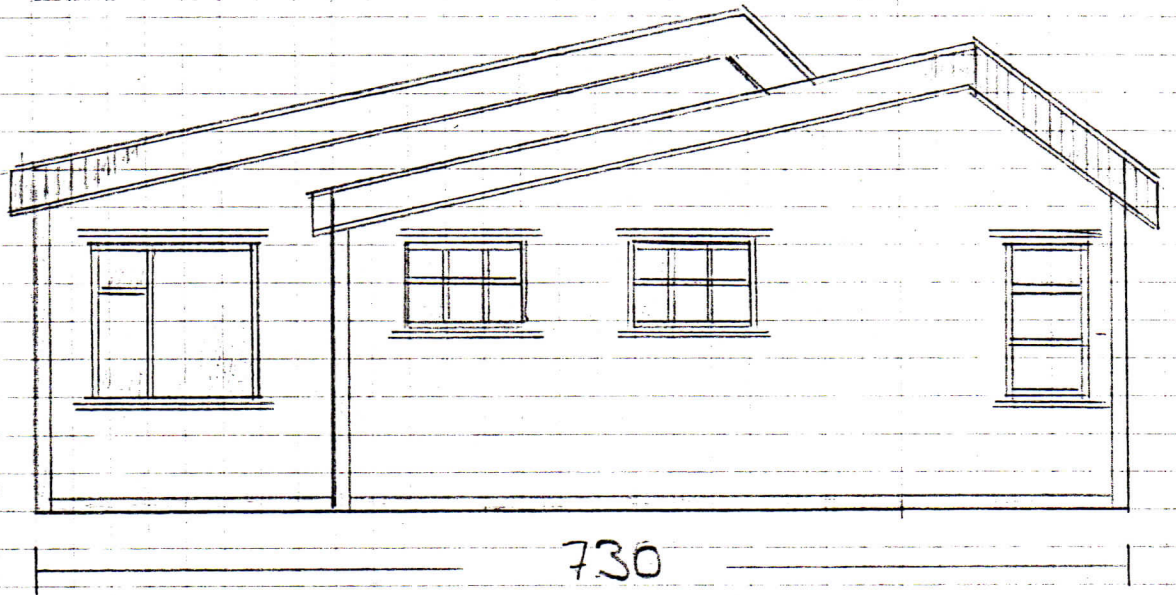

MÆLIKU 1-50

SUMARHÚS Í LANDI  
MIÐFELS - ÞINGVALLAHR  
C-GATA NO  
EIGANDI  
INGOLFUR JÓNSSON  
MIÐFELLI