

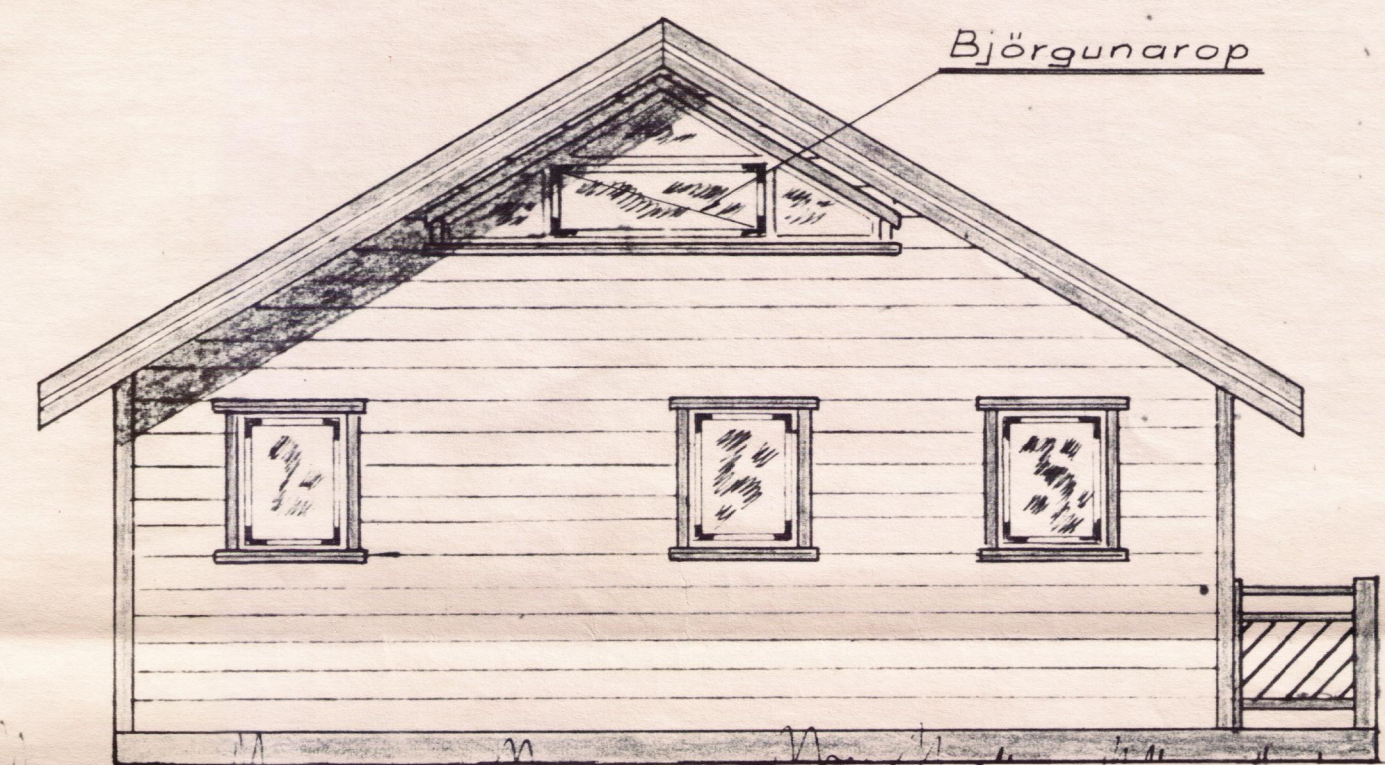
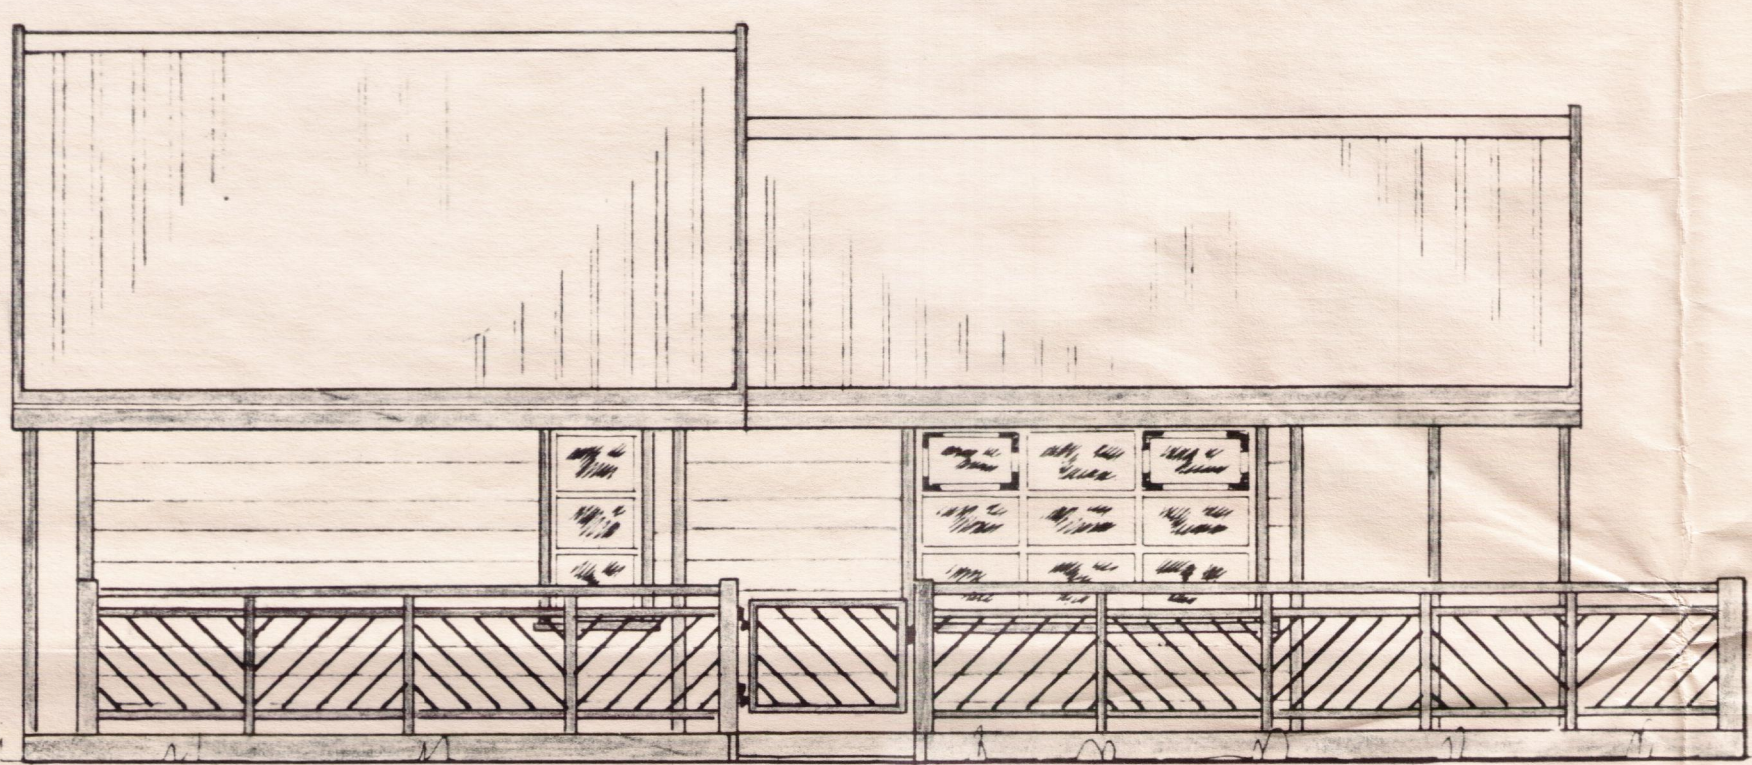
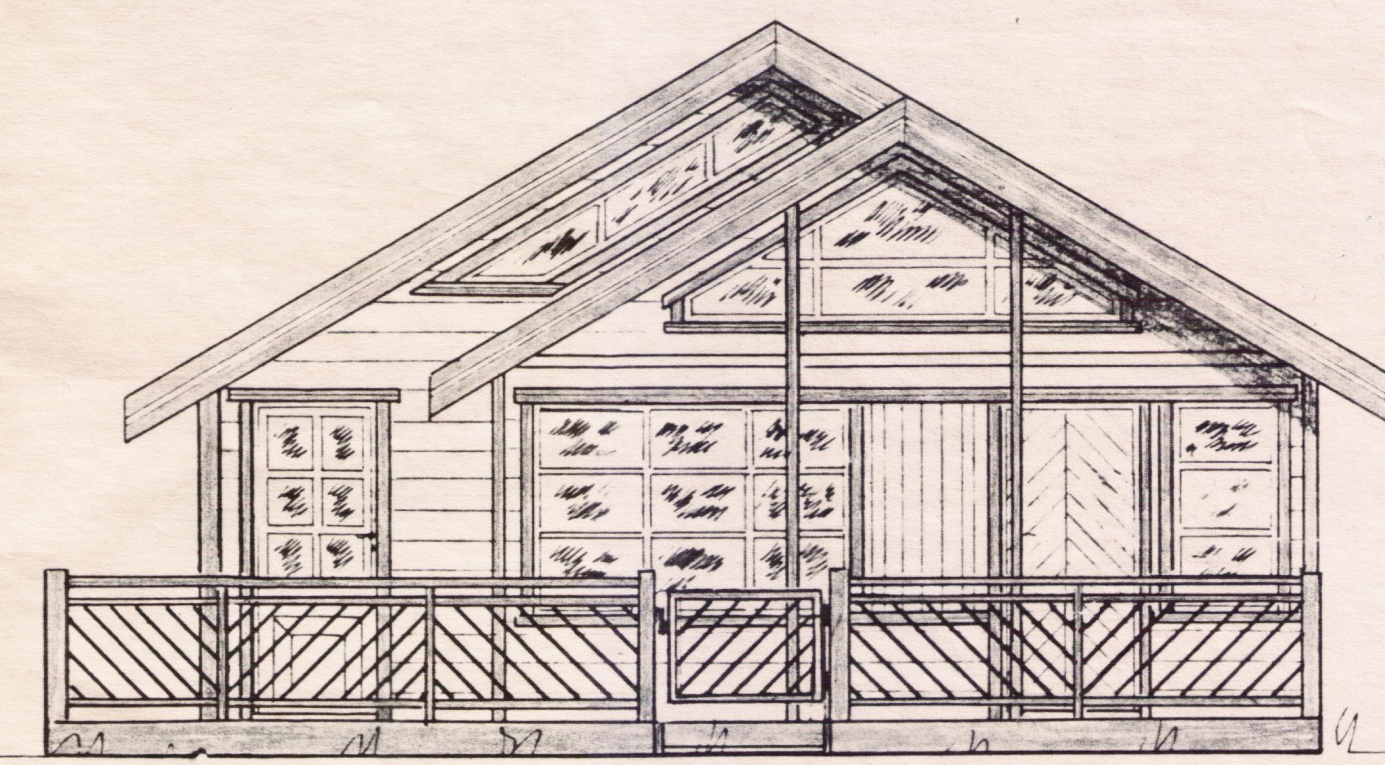
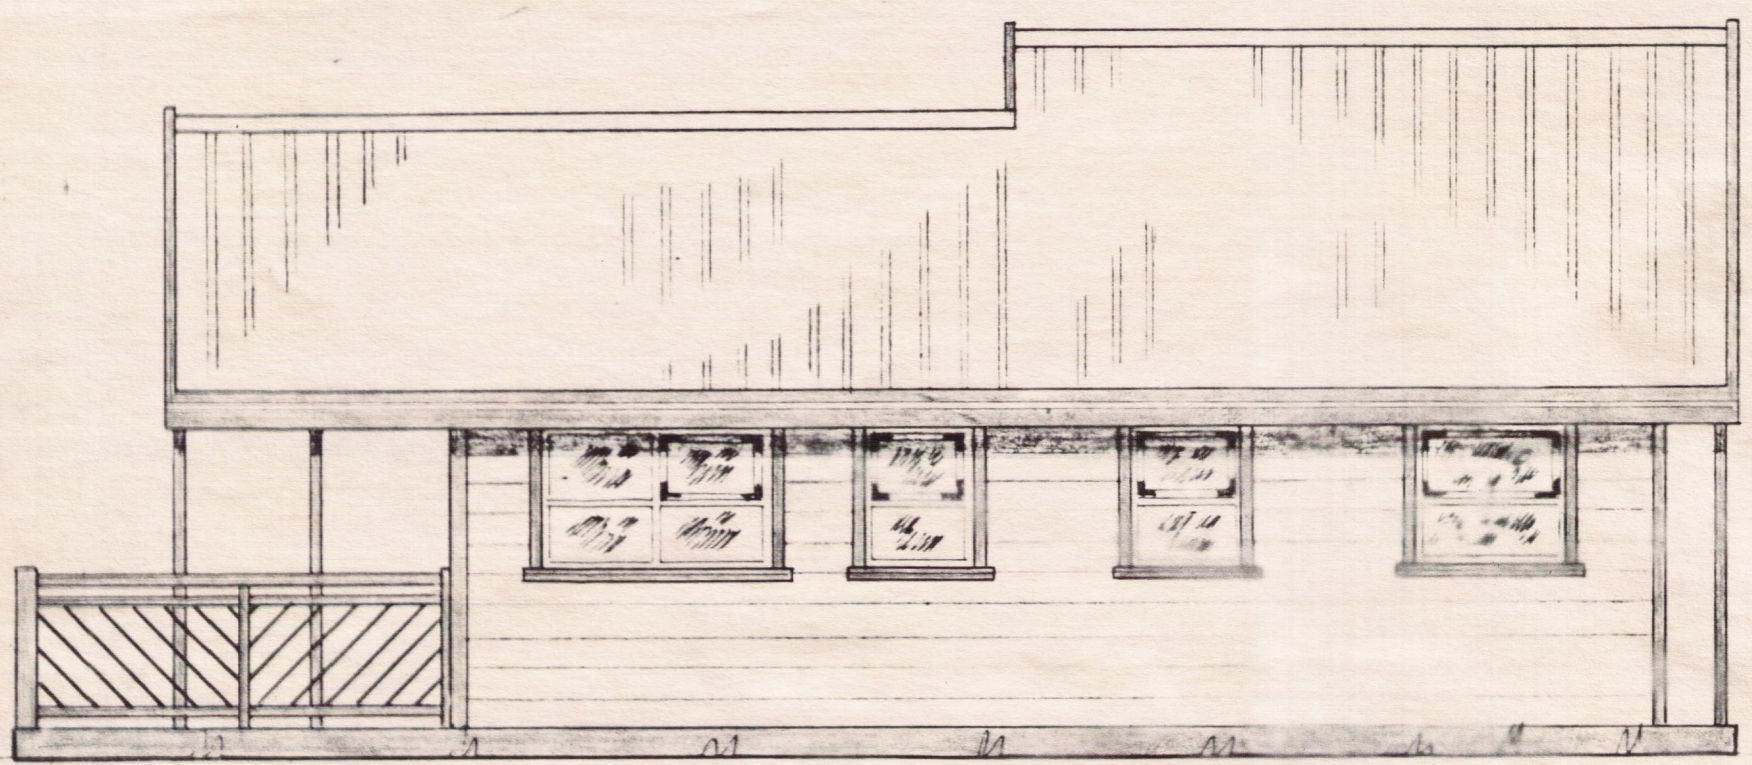


BYGGINGAFULLTRÚ  
Samb. 11/5 '94  
ÞINGVALLAHREPPS  
*Hilma Þina Gunnarsdóttir*

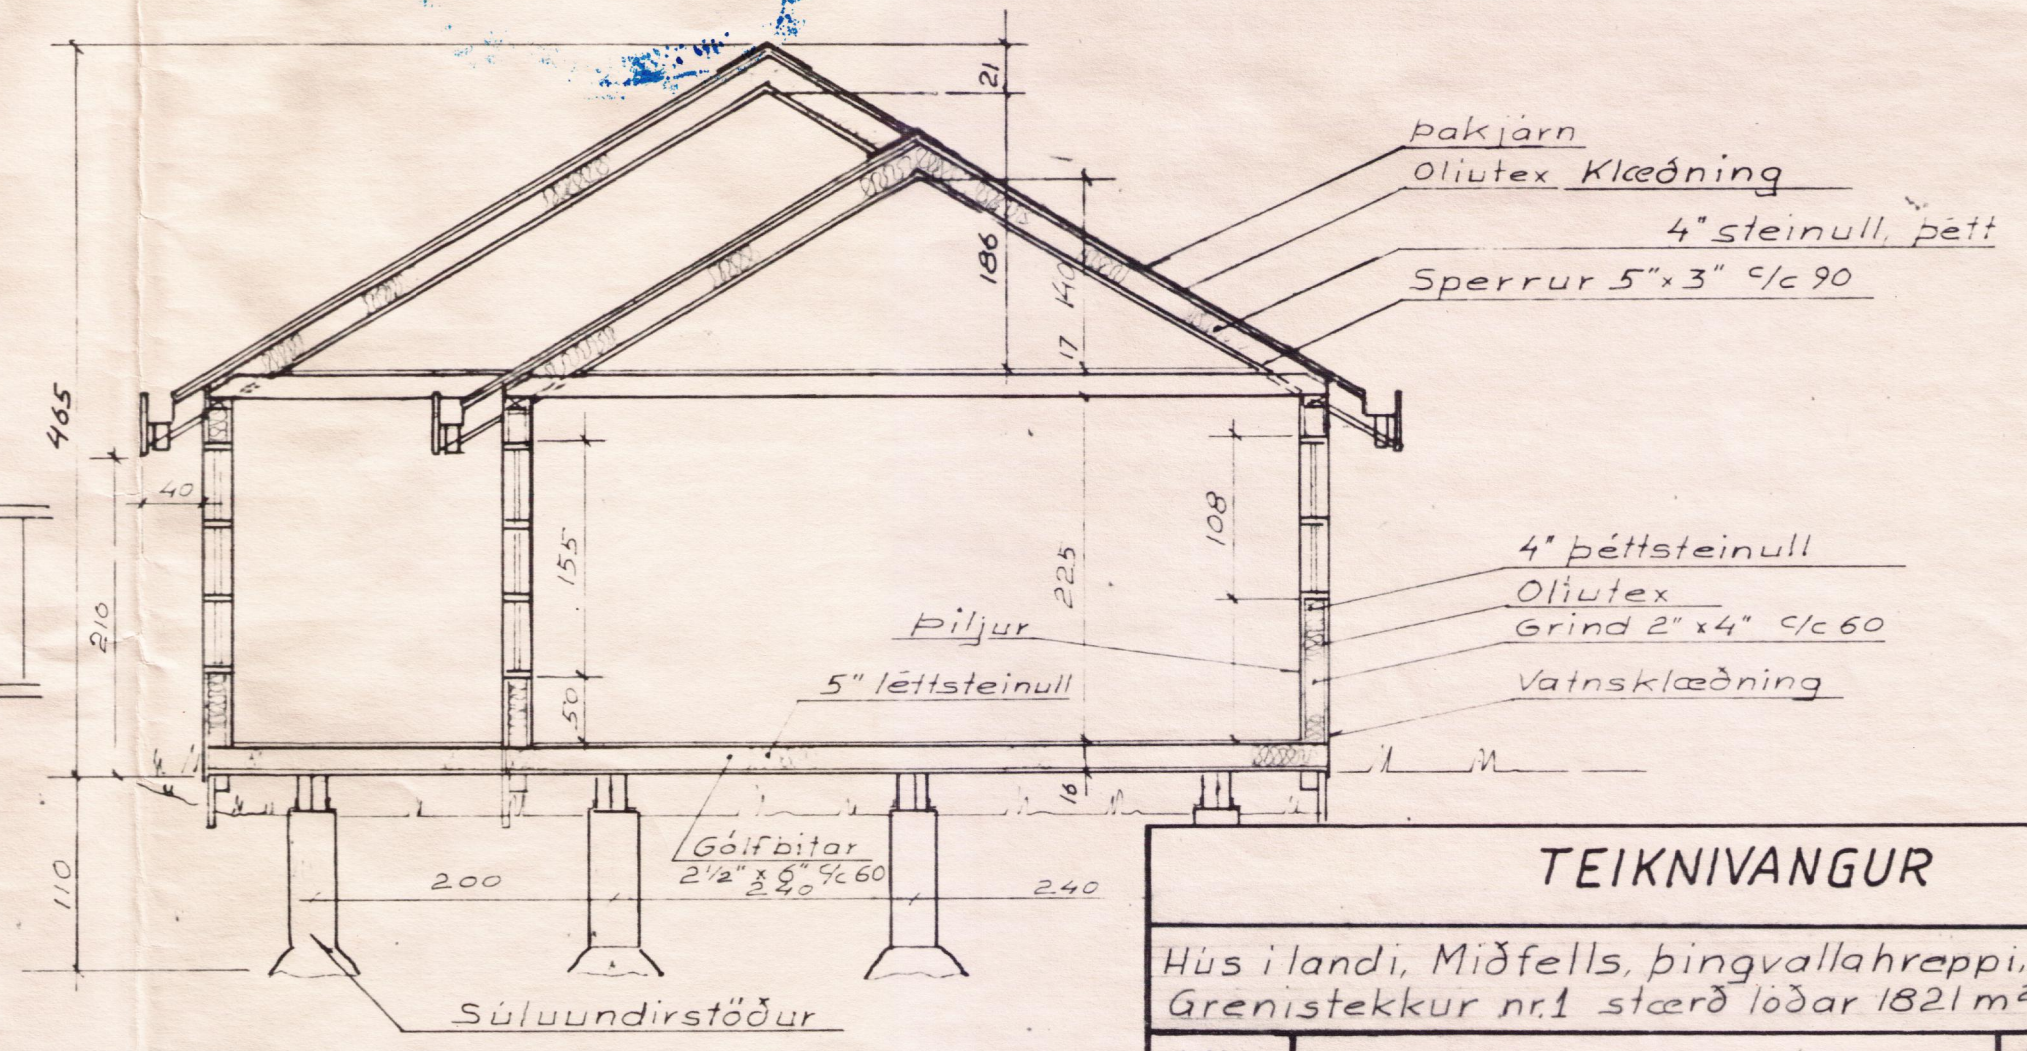

Björgunarop

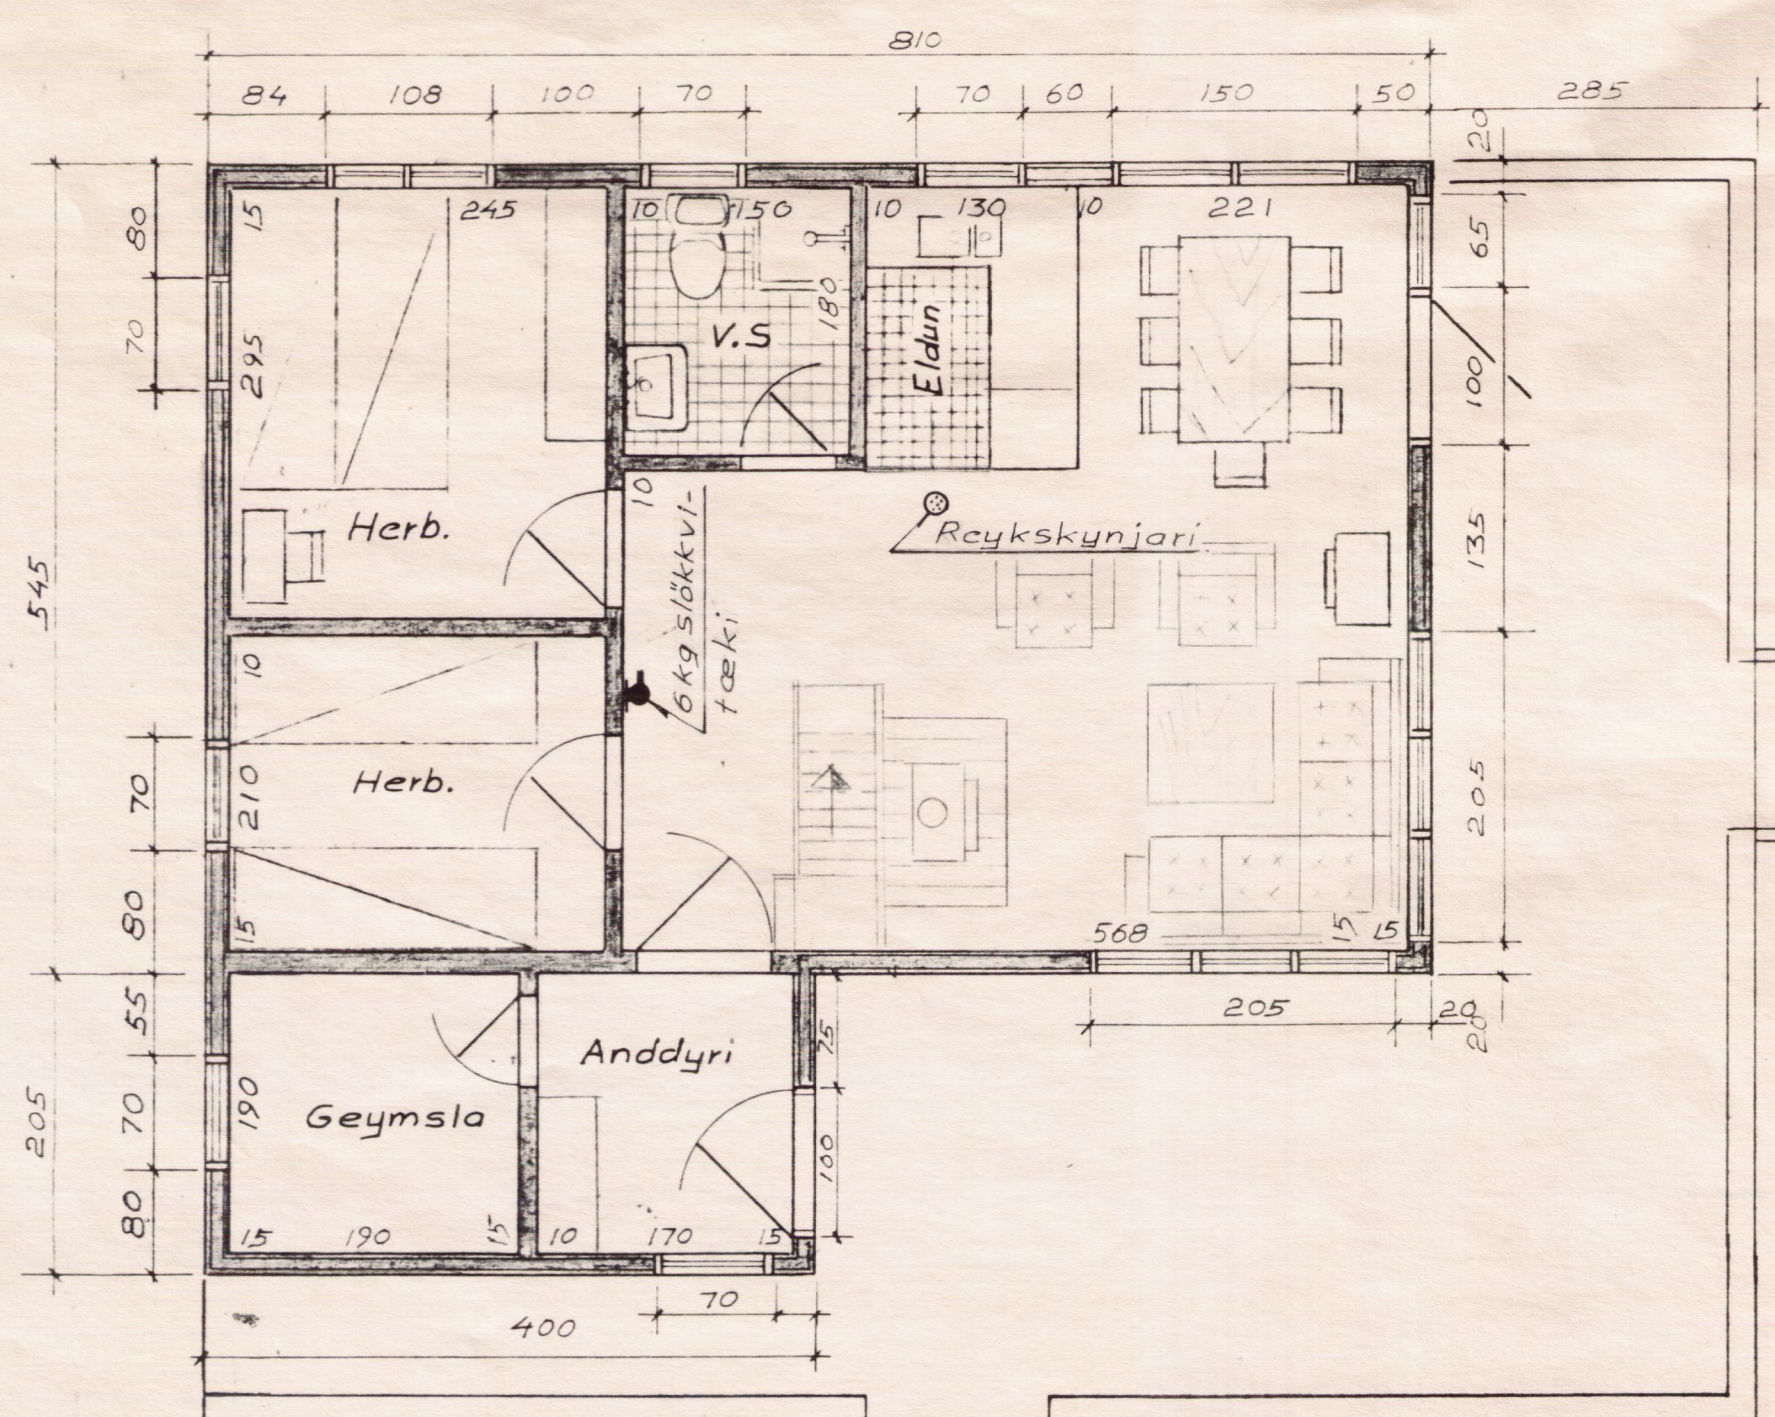

Hús nr 19-1A  
Grunnfl. 50 m<sup>2</sup> Rúmmál 179 m<sup>3</sup>  
Verönd 37 m<sup>2</sup>

TEIKNIVANGUR		
Hús í landi, Miðfells, Þingvallahreppi, Arnessýslu Grænistekkur nr.1 stærð lóðar 1821 m <sup>2</sup>		
MKV 1:50	Eigandi, Sigurður M. Agustsson Heiðarhraun 8 240 Grindavík Kt 130648-2079. Sími 92-68297	25.02.1994 T.: K.M. R.:
<i>Lúttinn Magnússon</i>		Nr 31-22