
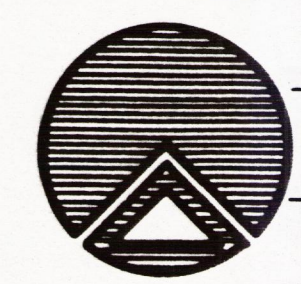
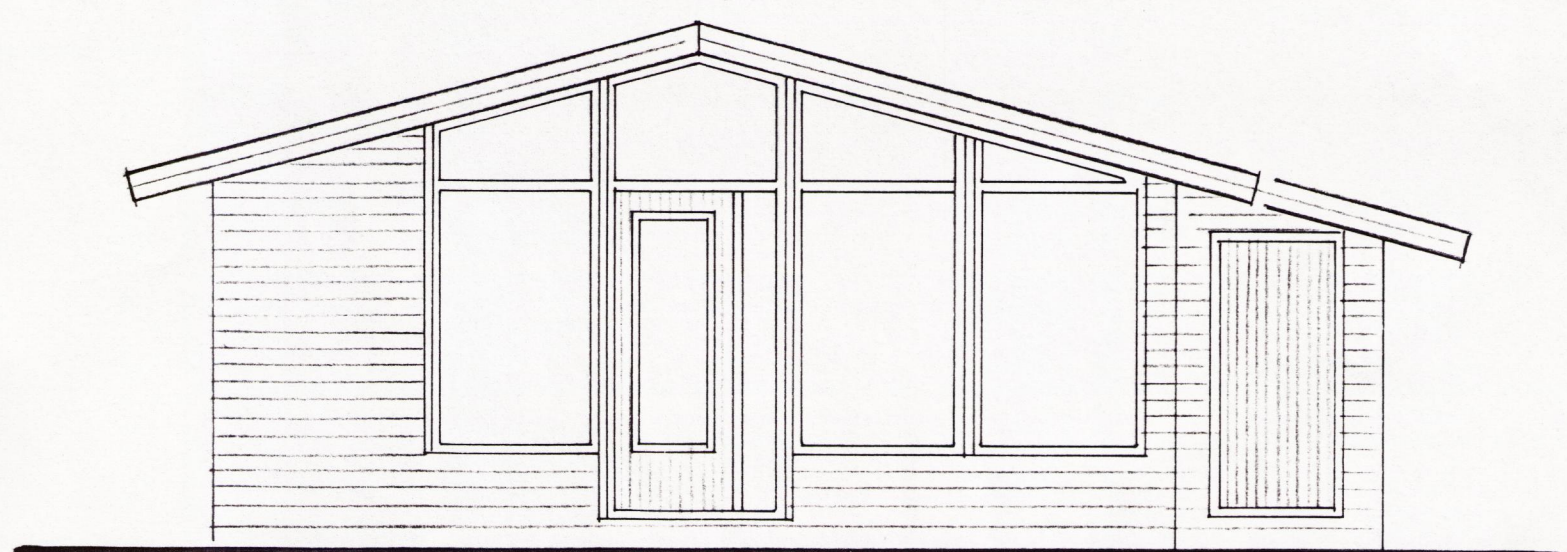
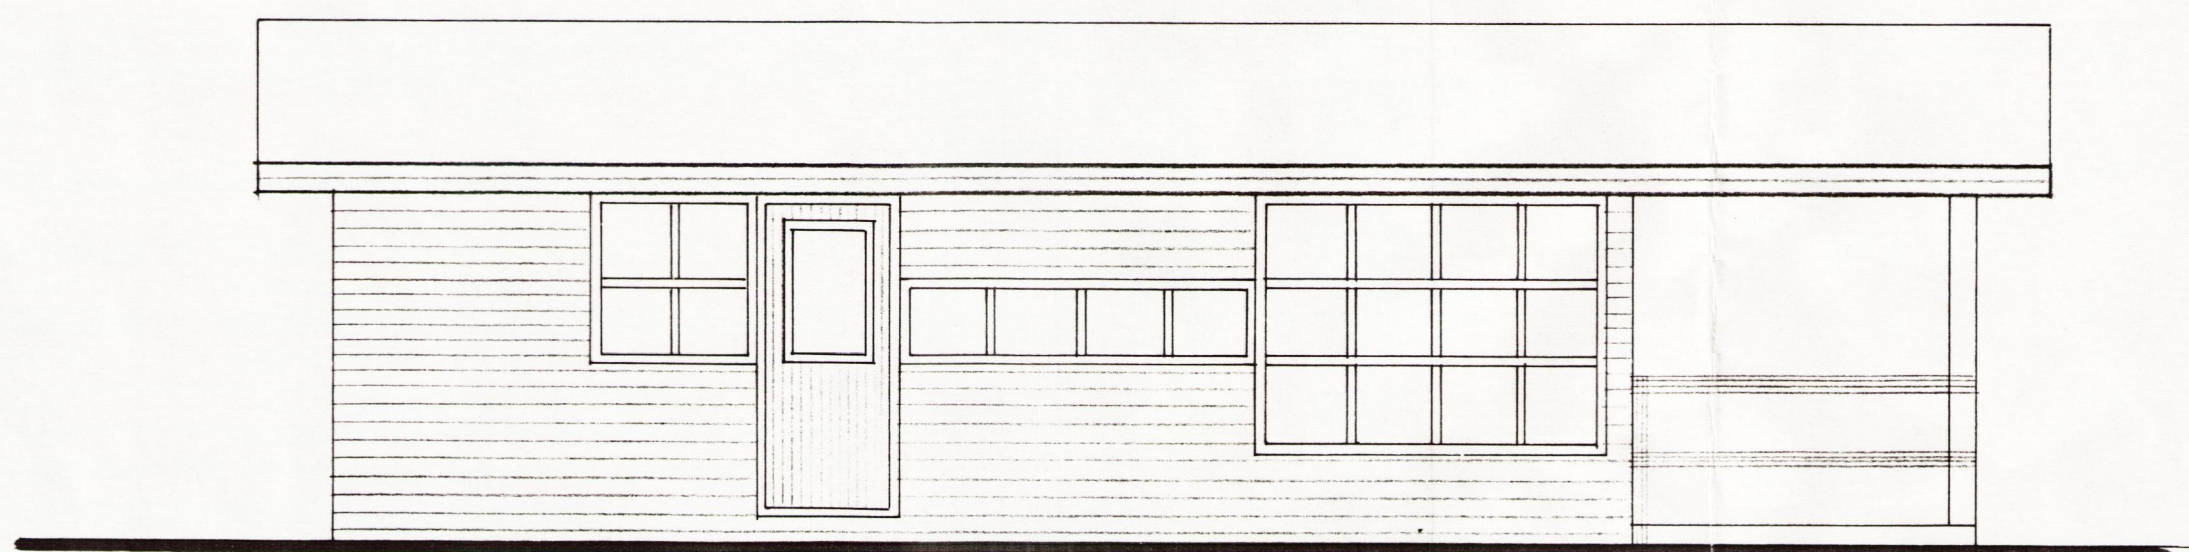
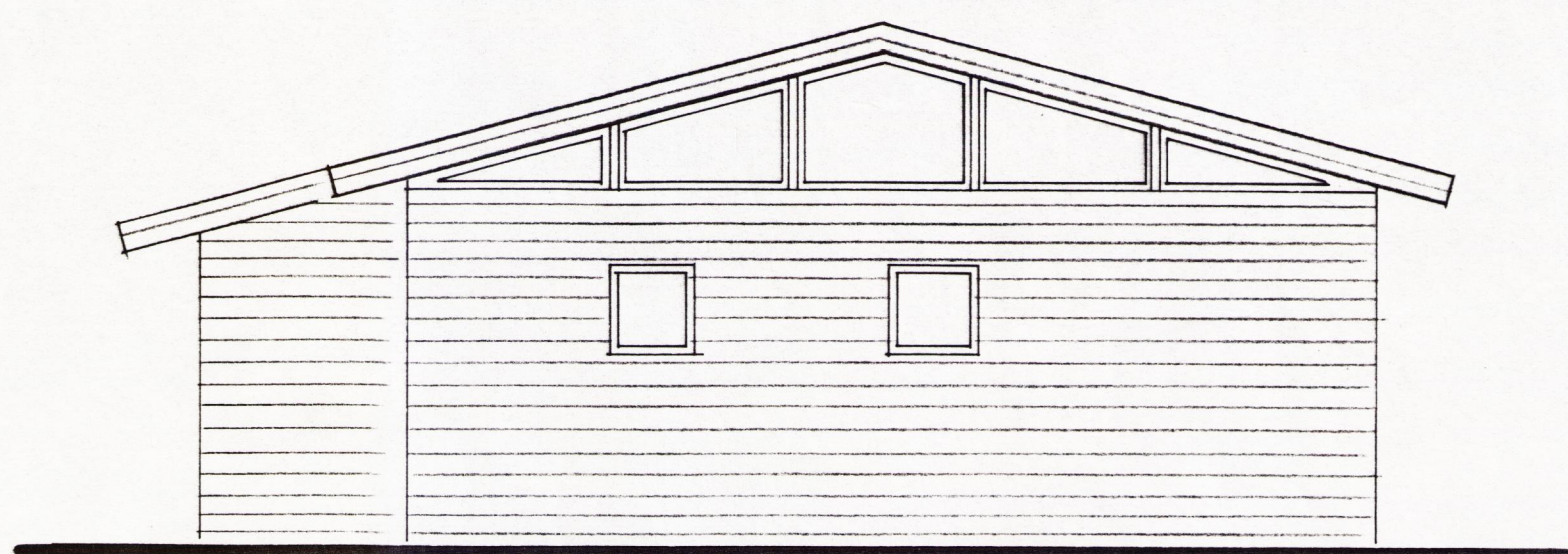


BYGGINGAFULLTÖU
 Samp. 11/7 '88
 ÞINGVALLAHREPPS

Hinnar Þinnarson

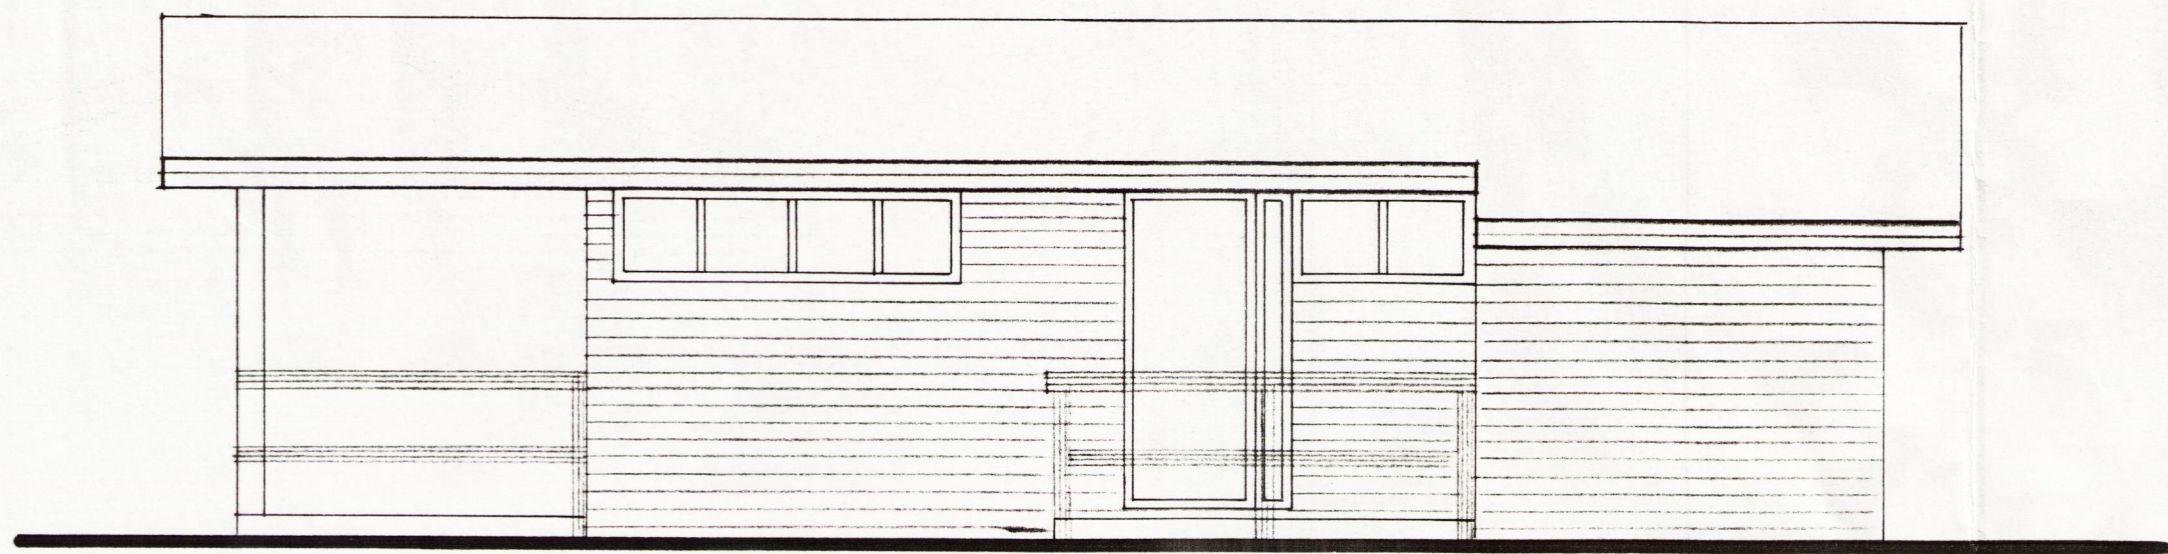

TEIKNISTOFAN RÖDULL
 ARMULA 36 - 108 REYKJAVÍK - SÍMI 33950 & 33577

SUMARBÚSTAÐUR

Útlit.

TEIKN. H.B.	DAGS: Maí. '88
REIKN.	VERK: 87052
YFIRF.	BLAD: 1.02
MKV: 1:50	<i>Magnus Jónsson</i>