




Samþykkt  
27 SEPT. 2005  
Hilmar Ólafsson  
Byggingarfulltrúi uppsveita Árnessýslu

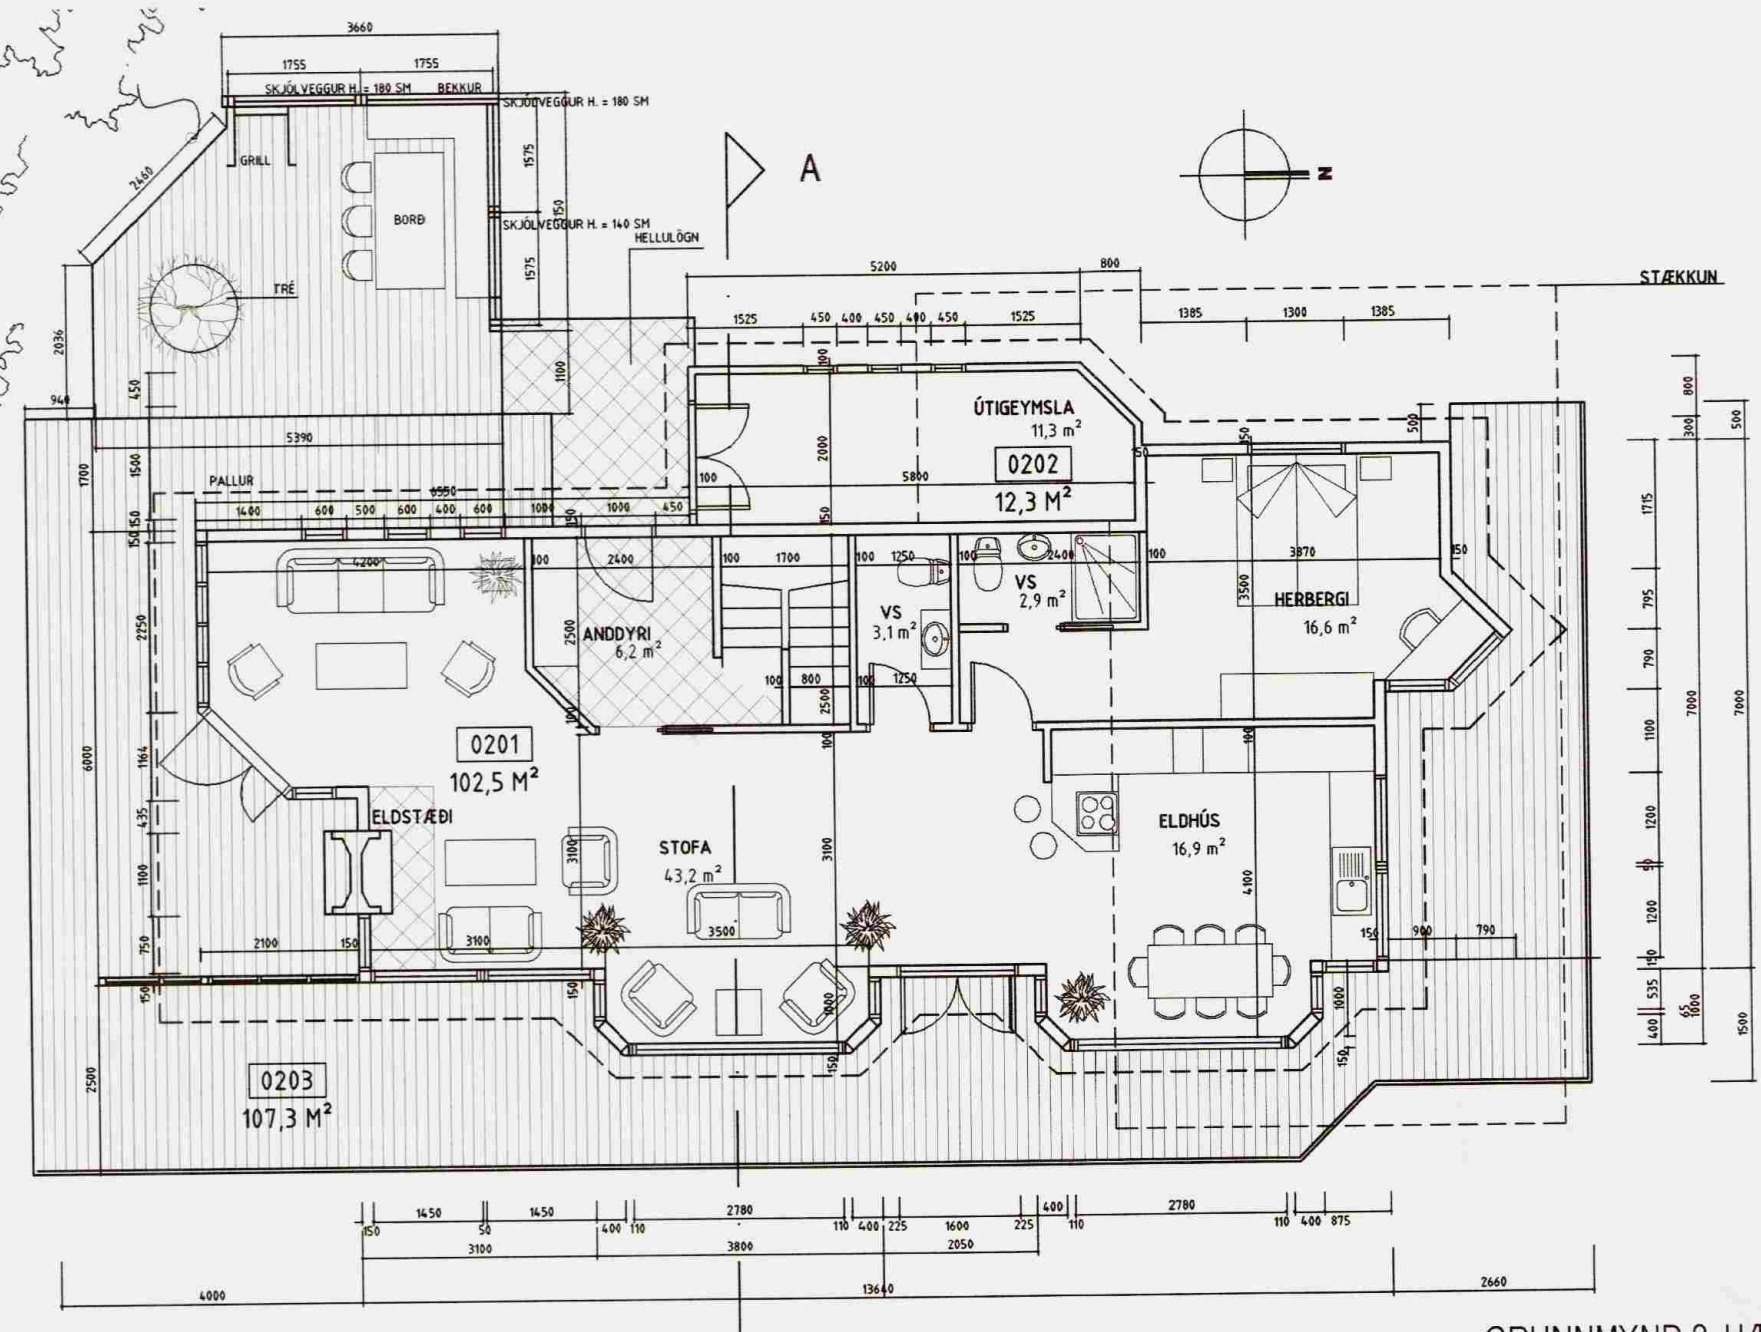

GRUNNMYND 2. HÆÐ  
1:100

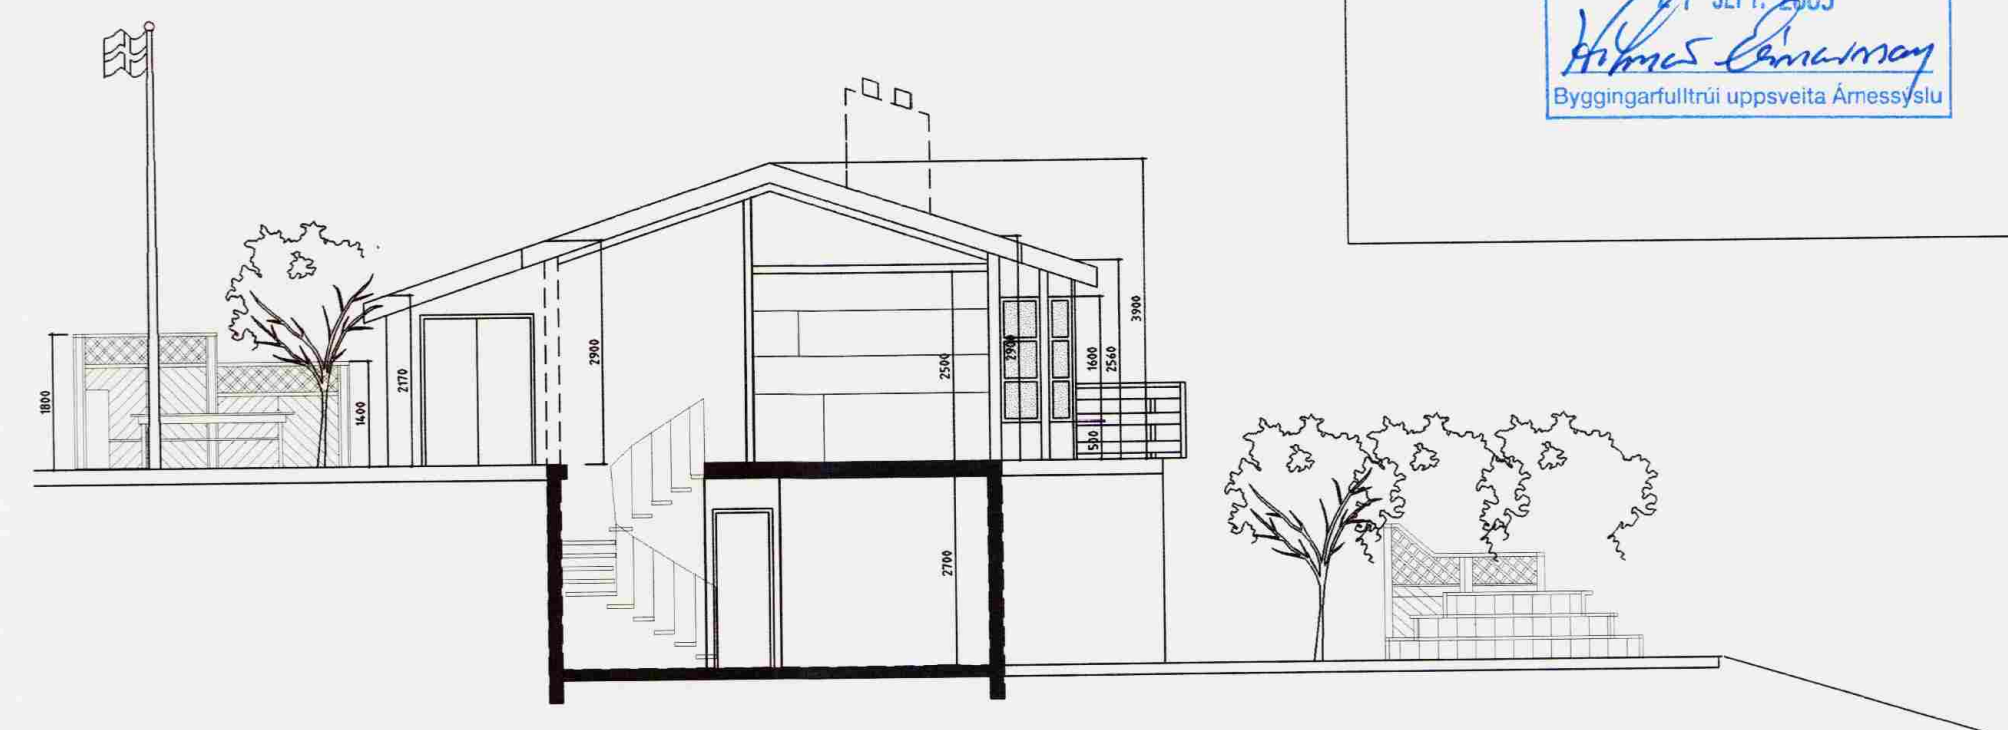

SNEIÐING  
1:100

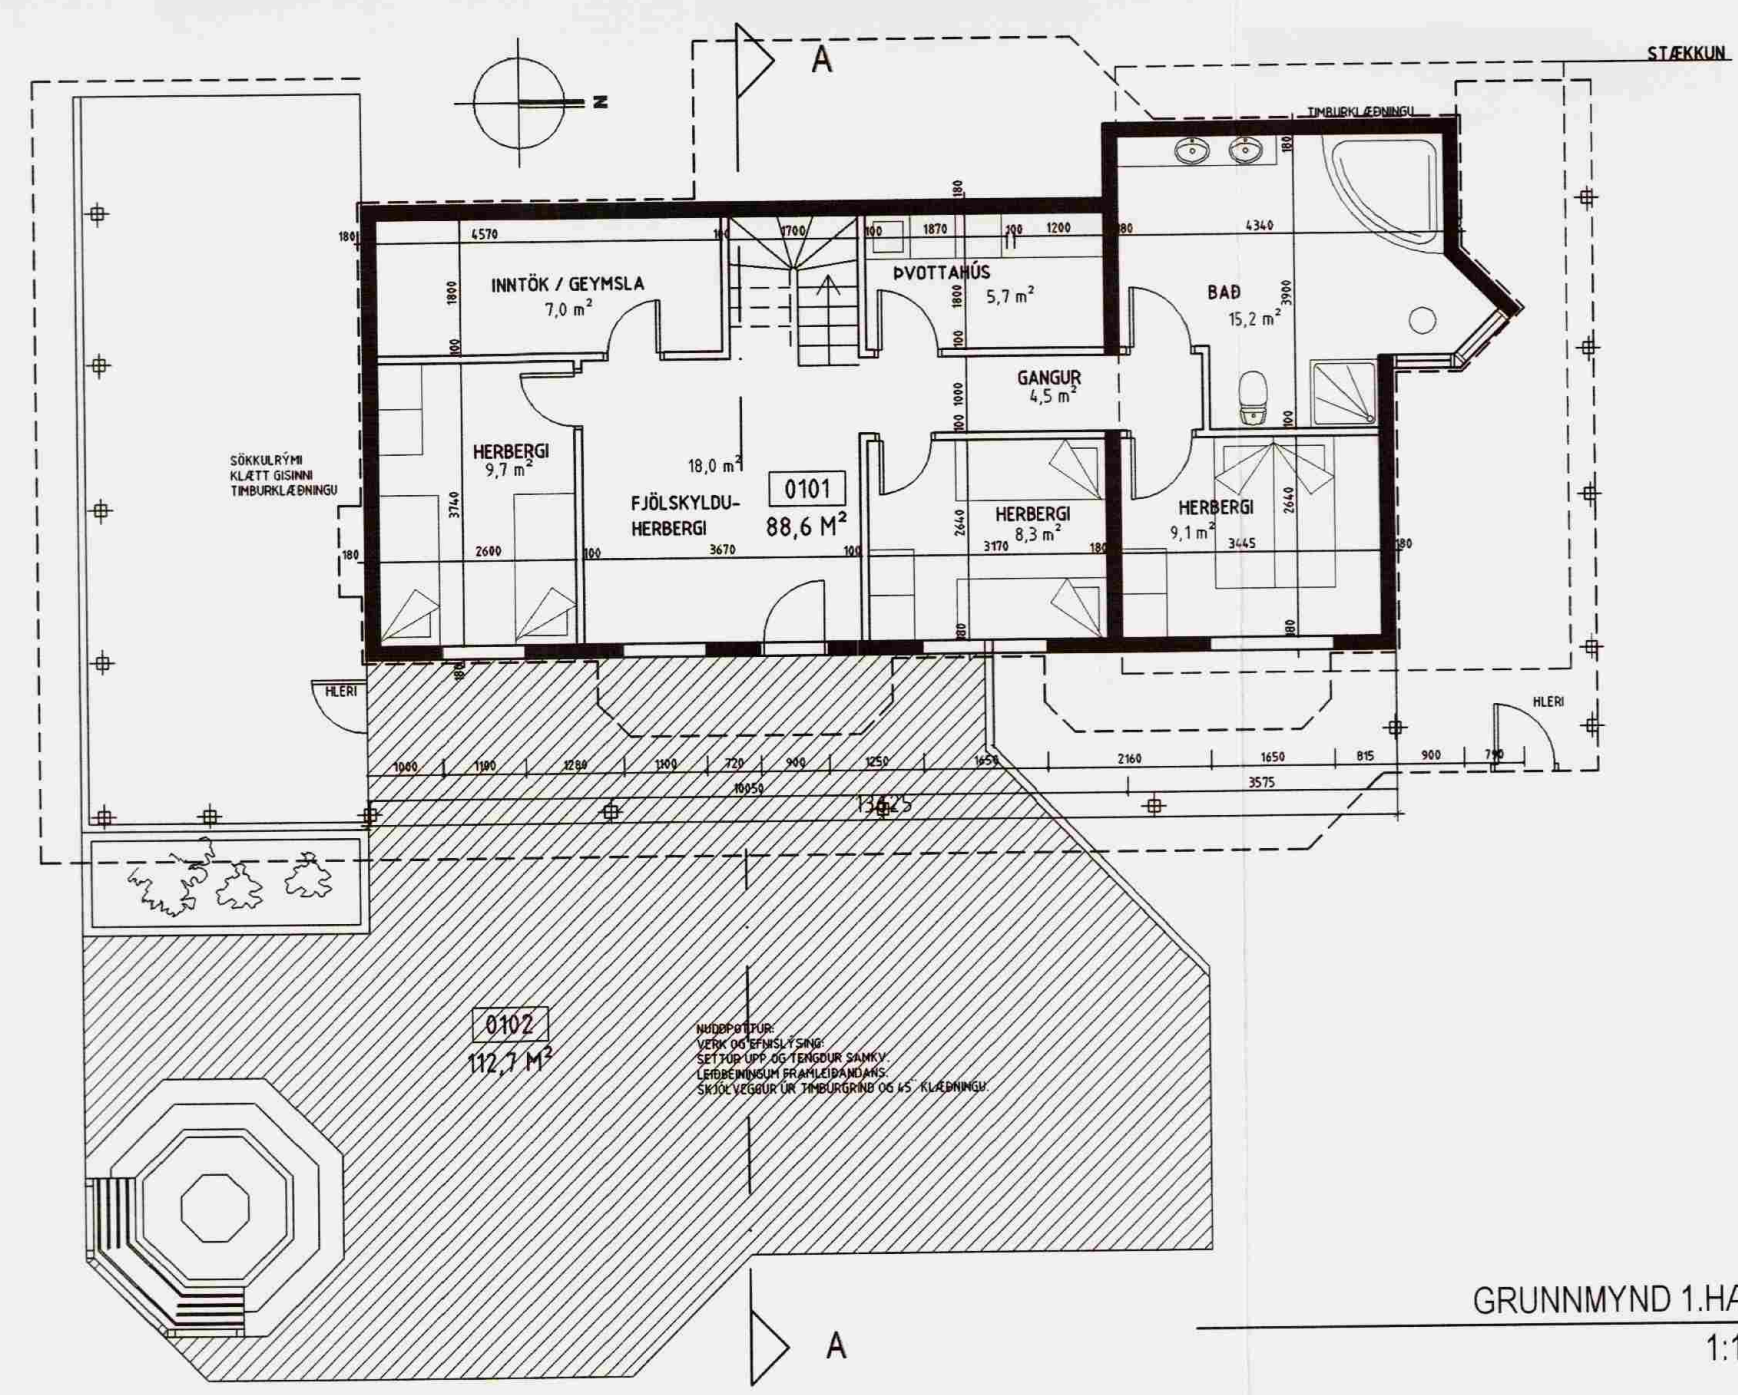

GRUNNMYND 1.HÆÐ  
1:100

BREYTINGAR			
NR.	DAGS.	BREYTING	SP.
1	19.09.05	STÆKKUN TIL NORÐURS	

**TEKTON**  
HÖNNUN - SKIPULAG - RÁDGJÖF

HÁTEIGSVEGUR 7 TEL: +354 561 1910  
105 REYKJAVÍK FAX: +354 561 1921  
ICELAND TEKTON@TEKTON.IS  
KT: 471293-2109 WWW.TEKTON.IS  
HAUKUR HARÐARSON ARKIT. FAI / FSSA KT: 221162-2269  
GUÐM. HUGI GUÐMUNDSSON KT: 211066-5129  
GUNNLAUGUR JÓNASSON ARKIT. KT: 090462-2299

SAMÞYKKT  
VERK  
SUMARHÚS ÞINGVÖLLUM  
Í LANDI HEIÐARBÆJAR  
TEIKNING  
GRUNNMYND - ÚTLIT

KVARDI  
1:100  
5 M

DAGS  
14.09.2005  
TEIKNAD AF  
TEIKNING NR.  
10-01