



Sambýkkt  
 27. SEPT. 2005  
*Hönnun*  
 Byggingartulltrúi uppsveita Ánesskúlu

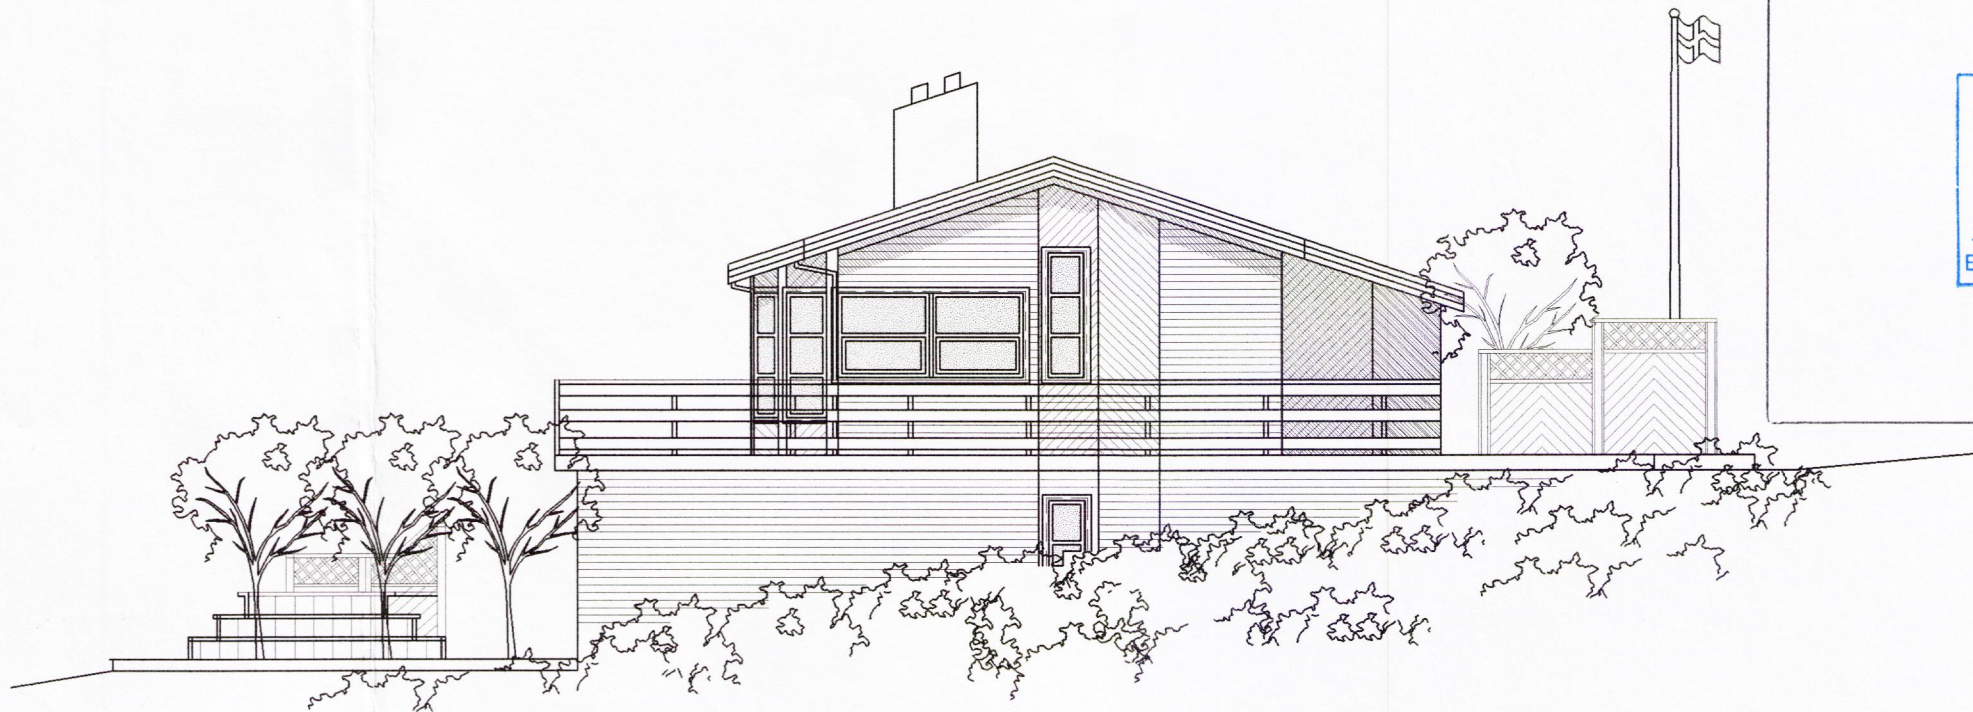


ÚTLIT NORÐUR  
 1:100



ÚTLIT VESTUR  
 1:100

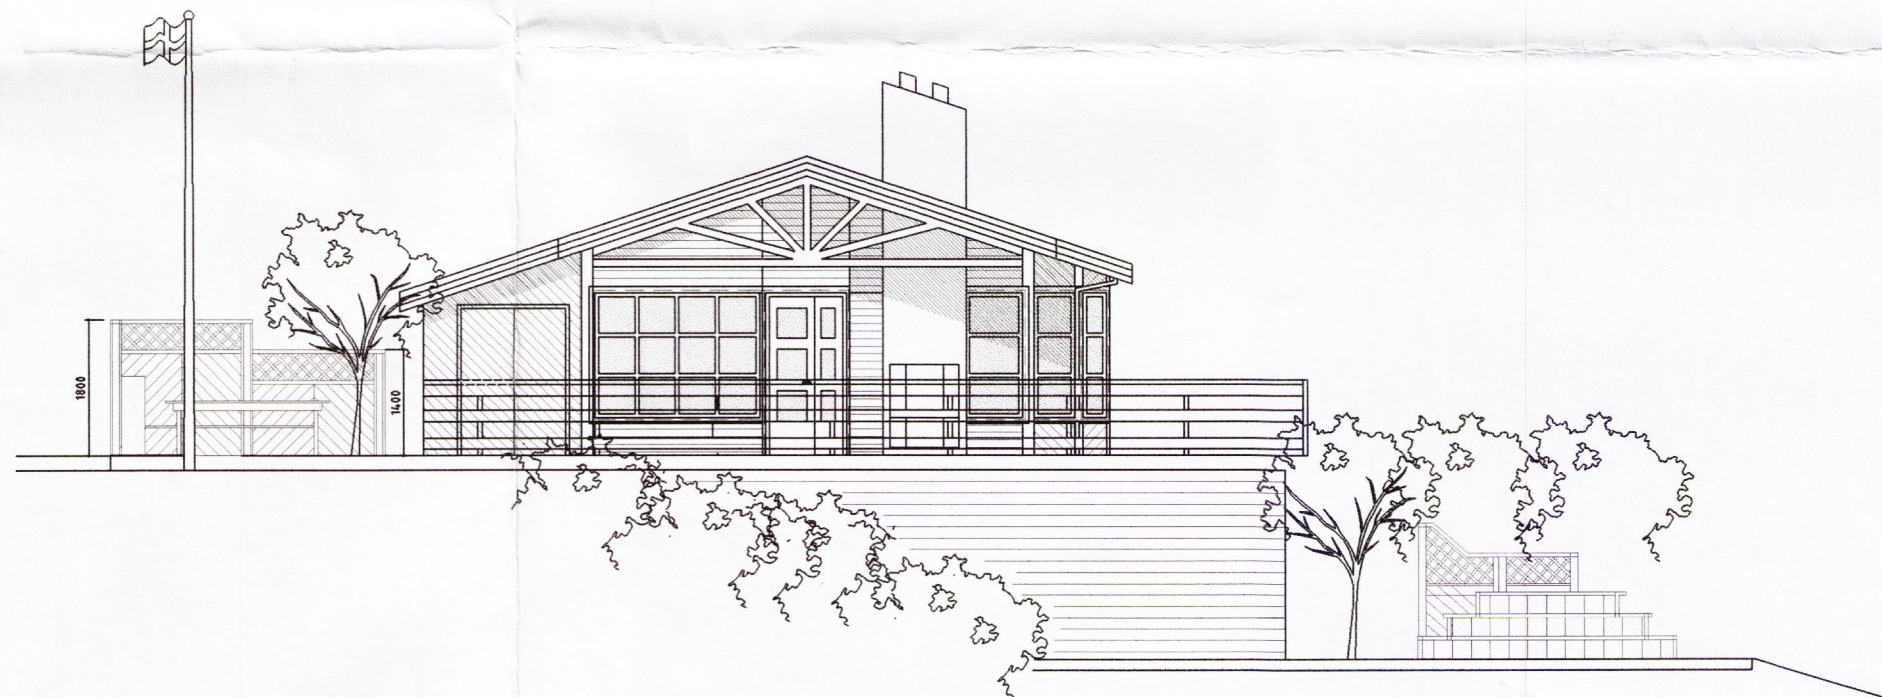

ÚTLIT SUÐUR  
 1:100

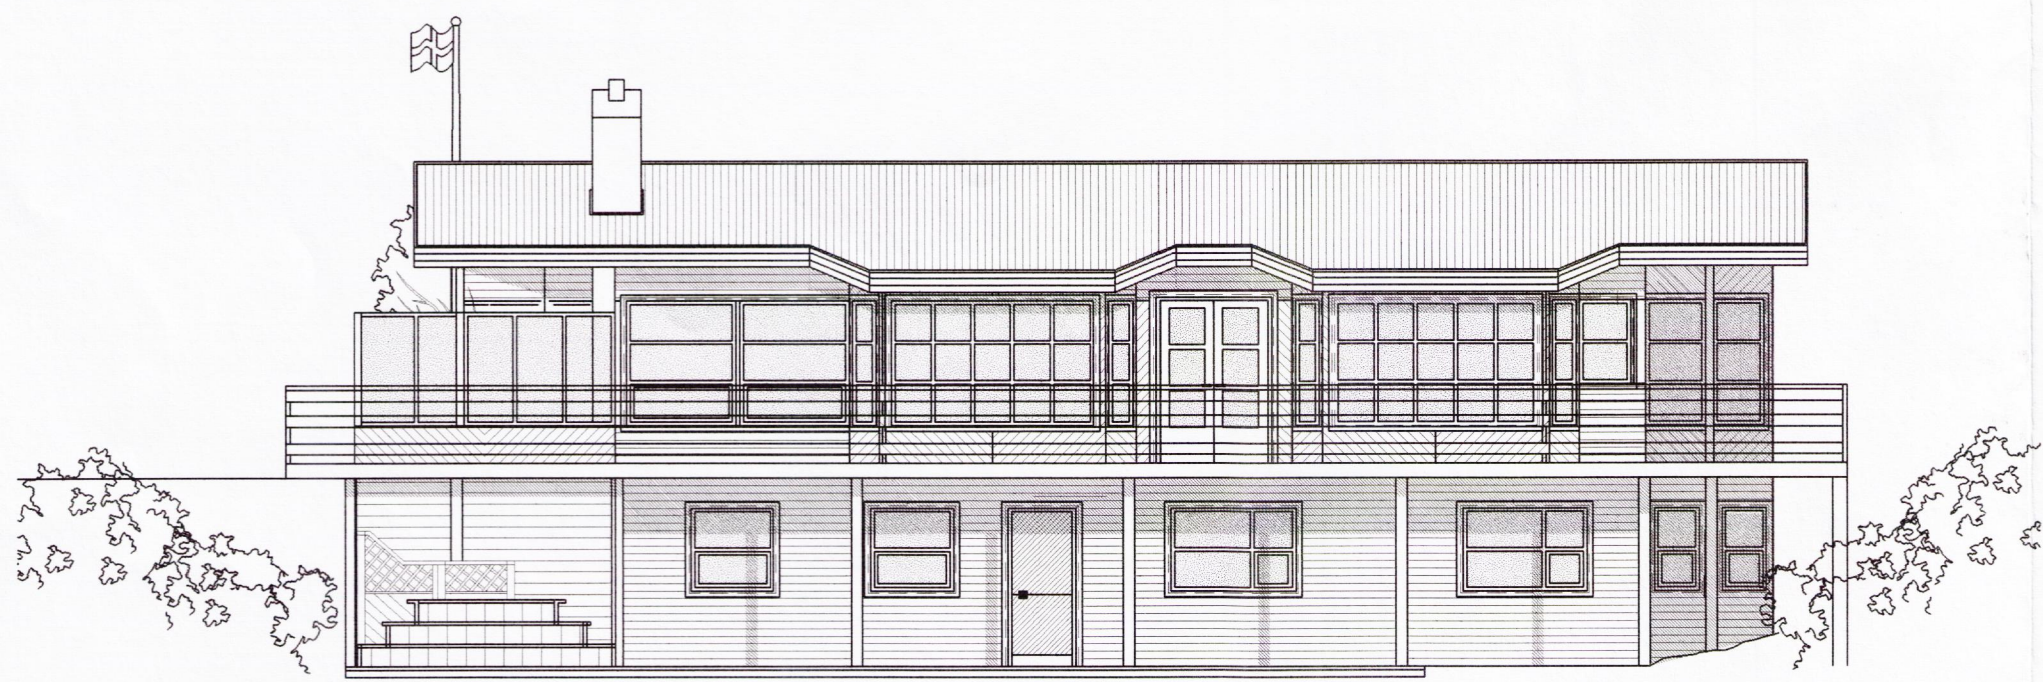

ÚTLIT AUSTUR  
 1:100

BREYTINGAR

NR.	DAGS.	BREYTING	SP.
1	19.09.05	STÆKKUN TIL NORÐURS	

**TEKTON**  
 HÖNNUN - SKIPULAG - RÁÐGJÖF

HÁTEIGSVEGUR 7 TEL: +354 561 1910  
 105 REYKJAVÍK FAX: +354 561 1921  
 ICELAND TEKTON@TEKTON.IS  
 KT: 471293-2109 WWW.TEKTON.IS  
 HÁUKUR HÁRÐARSON ARKIT. FAI / FSSA KT: 221162-2269  
 GUÐM. HUGI GUÐMUNDSSON KT: 211066-5129  
 GUNNLAUGUR JÓNASSON ARKIT. KT: 090462-2299

SAMBÝKKT  
 VERK *Sumarhús Þingvöllum*  
 SUMARHÚS ÞINGVÖLLUM  
 Í LANDI HEIÐARBÆJAR

TEIKNING  
 ÚTLIT

KVARÐI  
 1:100  
 5 M

DAGS. 19.09.2005 TEIKNING NR.  
 TEIKNAD AF