






AUSTURHLID

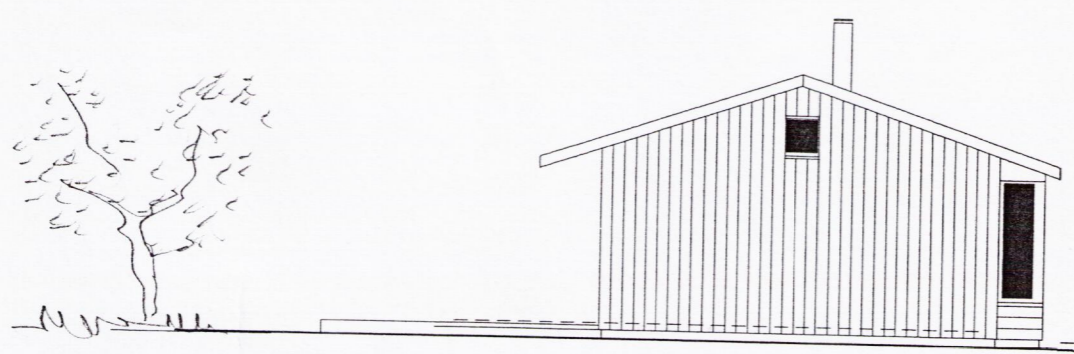


SUDURGAFL

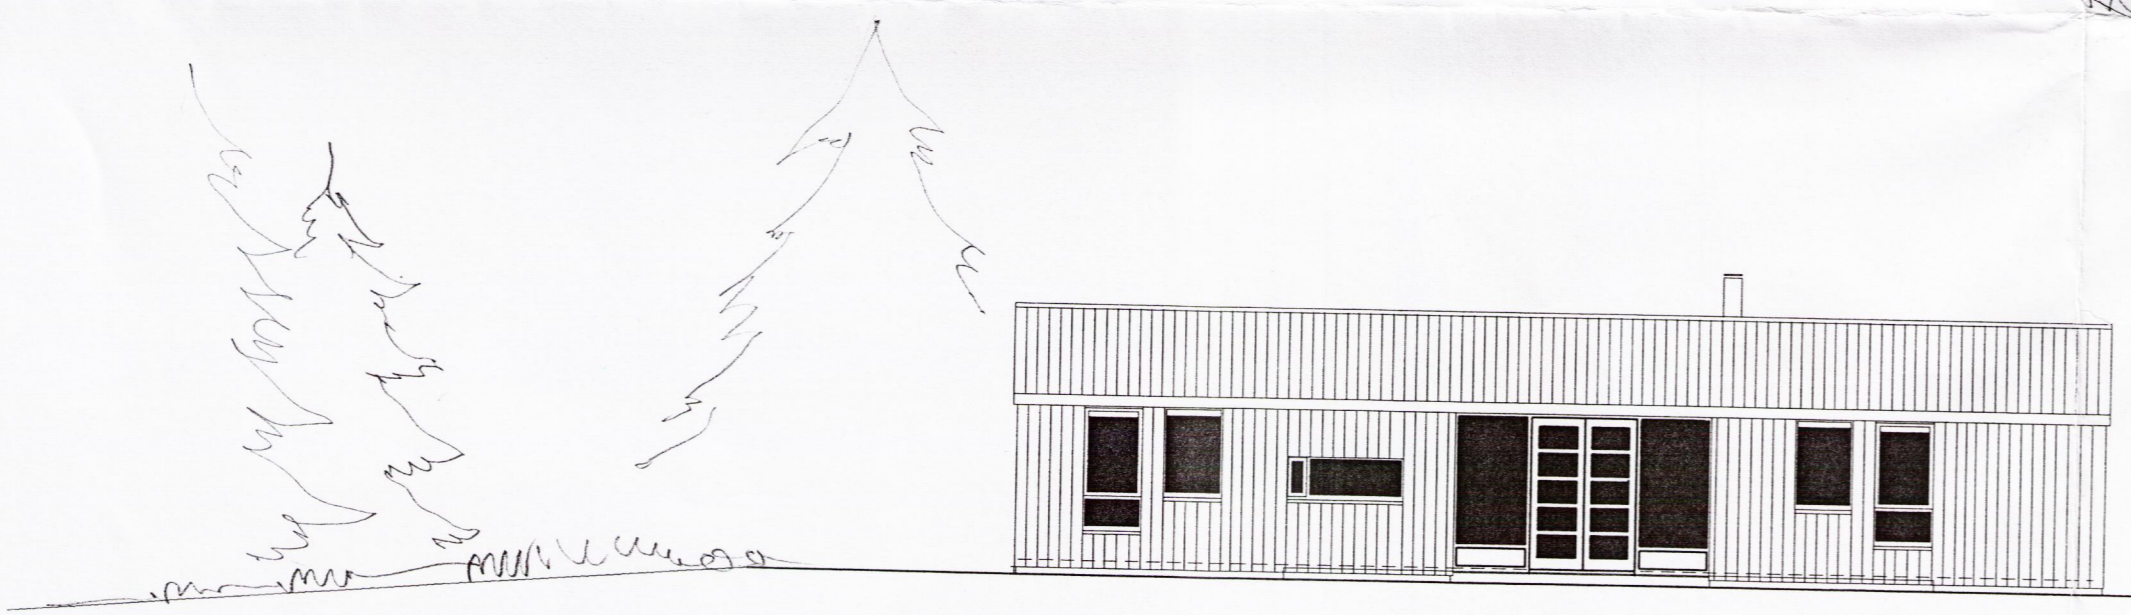

VESTURHLID

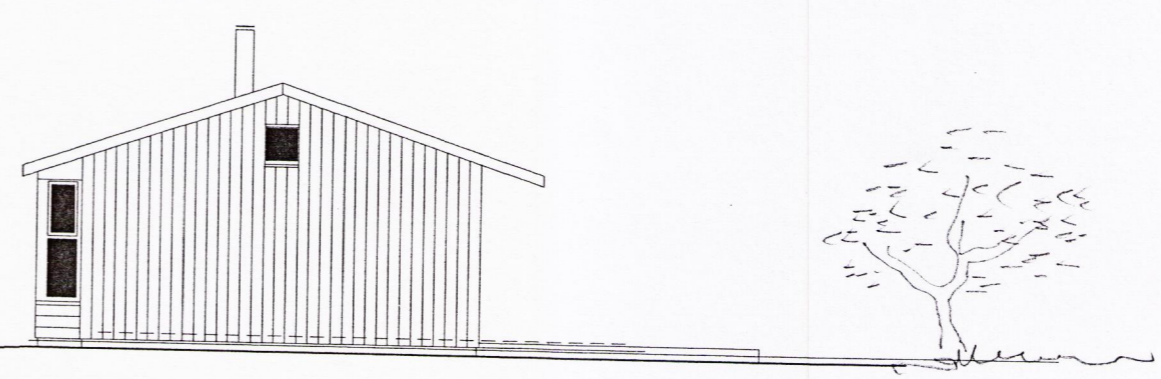

NORDURGAFL

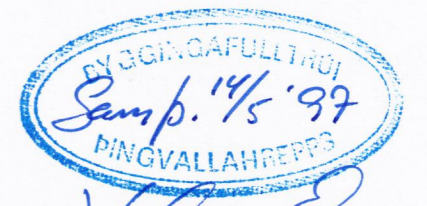

*Hilmar Einarsson*

Skýringar :

H:	_____
G:	_____
F:	_____
E:	_____
D:	_____
C:	_____
B:	_____
A:	_____
breytingar :	dagsett : teiknad :

**SUMARHÚS**

I LANDI HEIDABEJAR 220-8914, LÖD 170223

efni : ADALUPPDRÁTTUR, ÚTLIT kvardi : 1:100  
 teiknad : HH yfirfarid : HH dagsett : 20.04.1997

Arkitektar FAI  
 Hróbjartur Hróbjartsson  
 Richard Ólafur Briem  
 Sigridur Sigþórsdóttir  
 Sigurdur Björgúlfsson  
 Vinnustofa Arkitekta hf  
 Skólavörðustígur 12  
 101 Reykjavík

Gefid út:  
*Hilmar Einarsson* NR: 02