
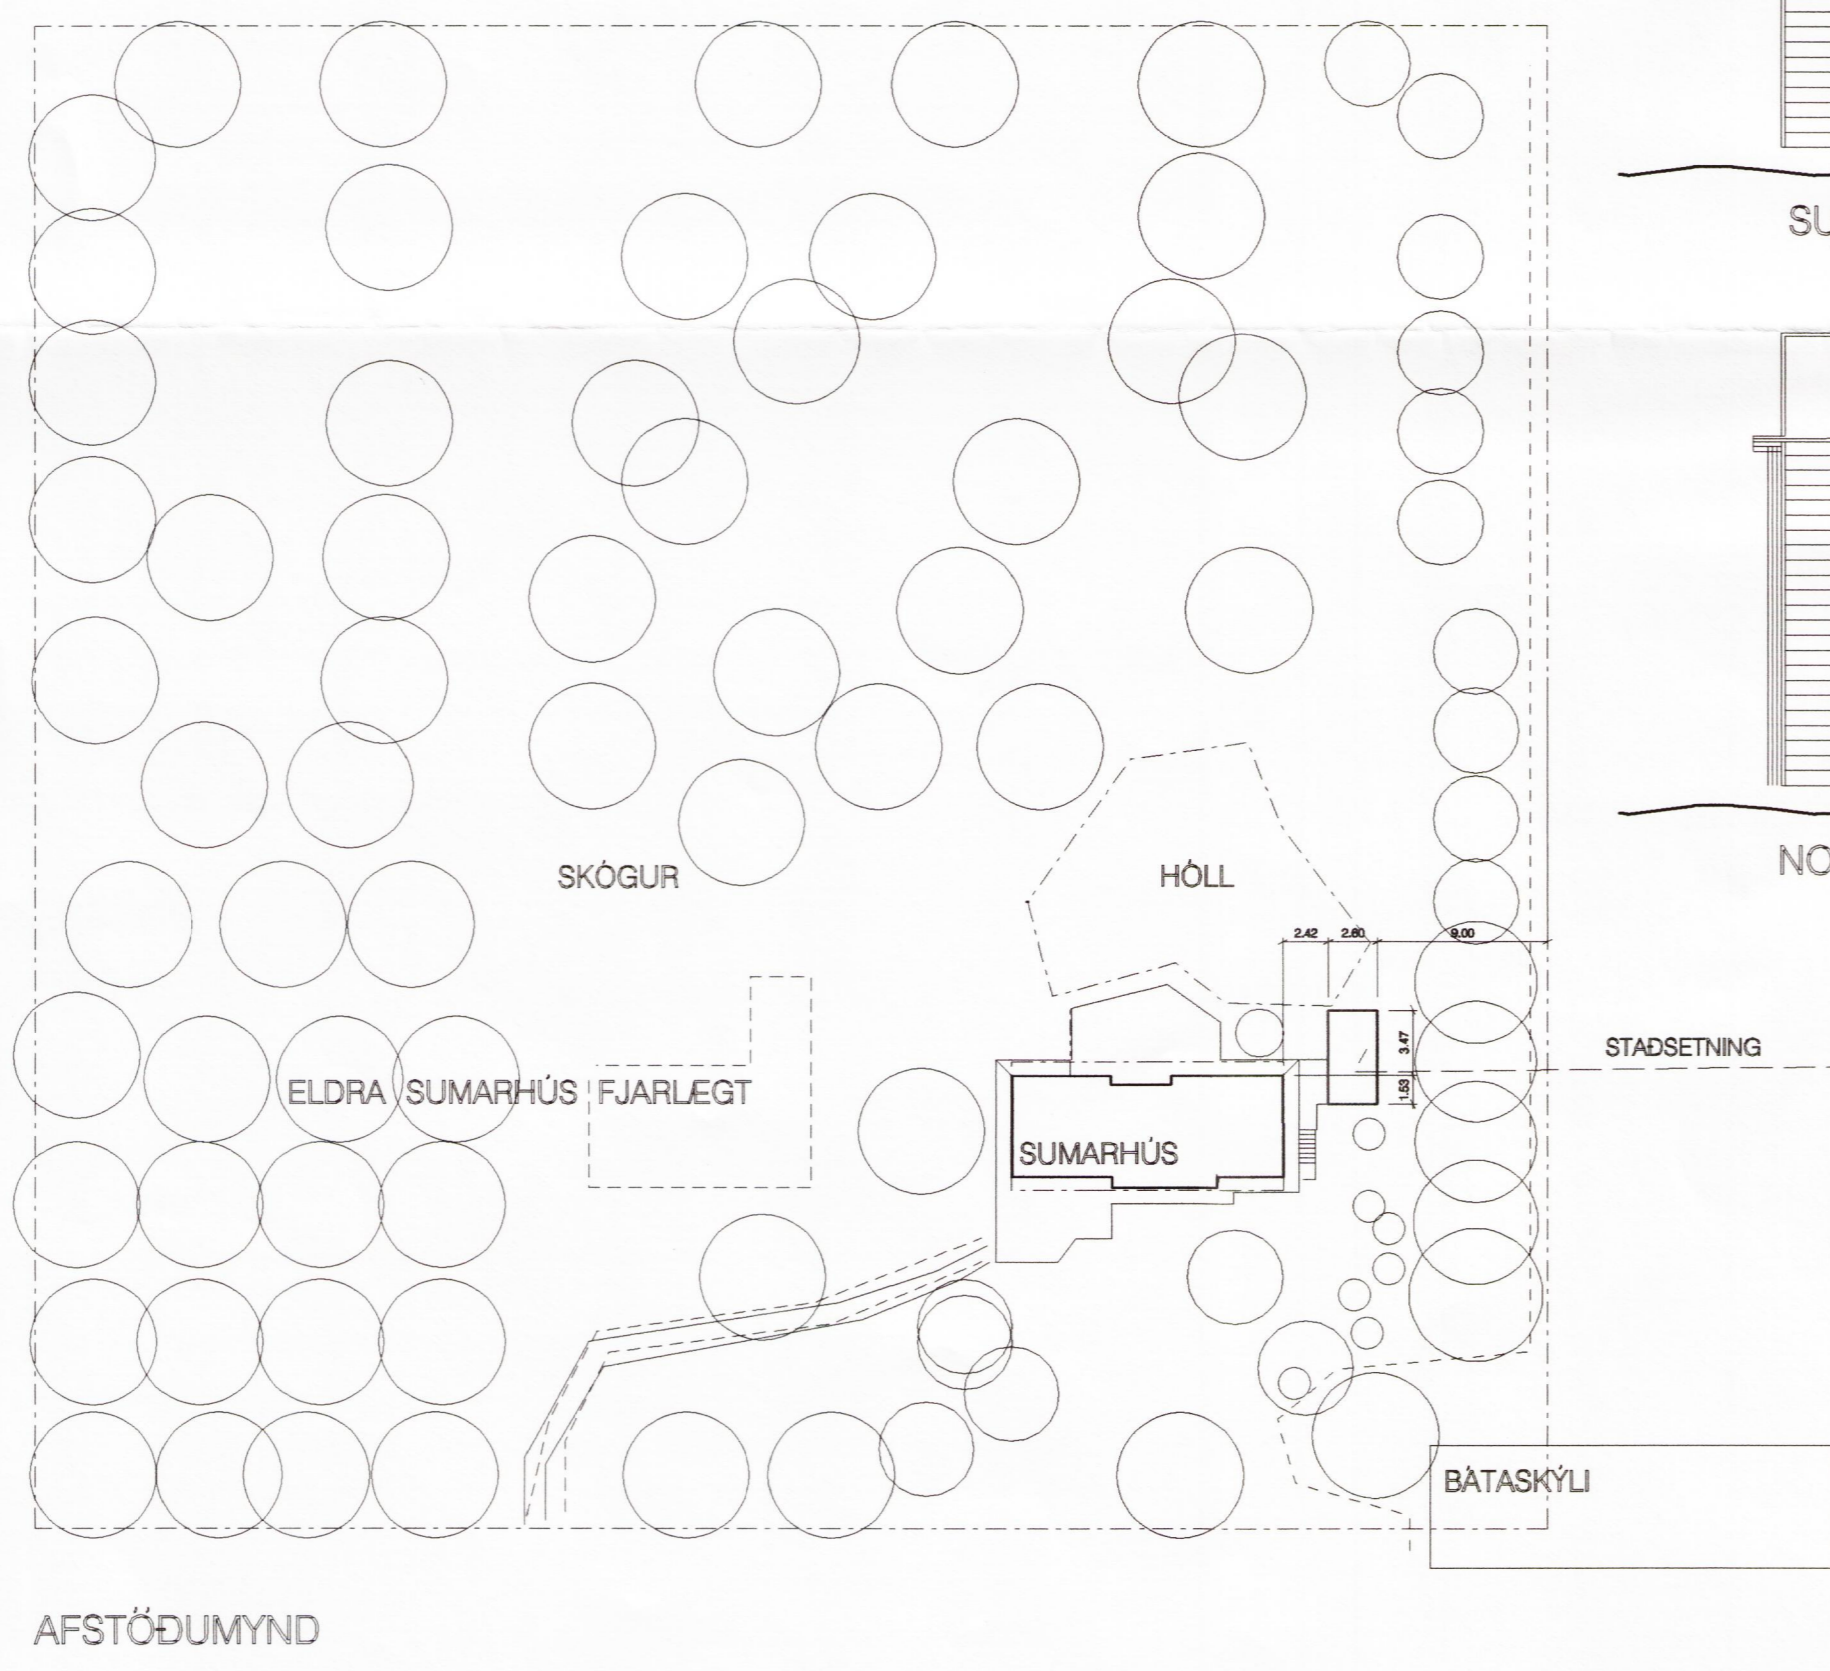
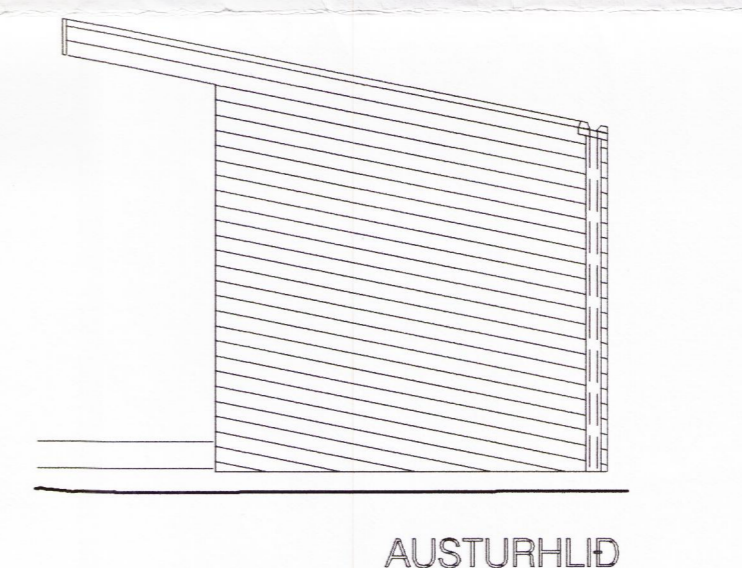
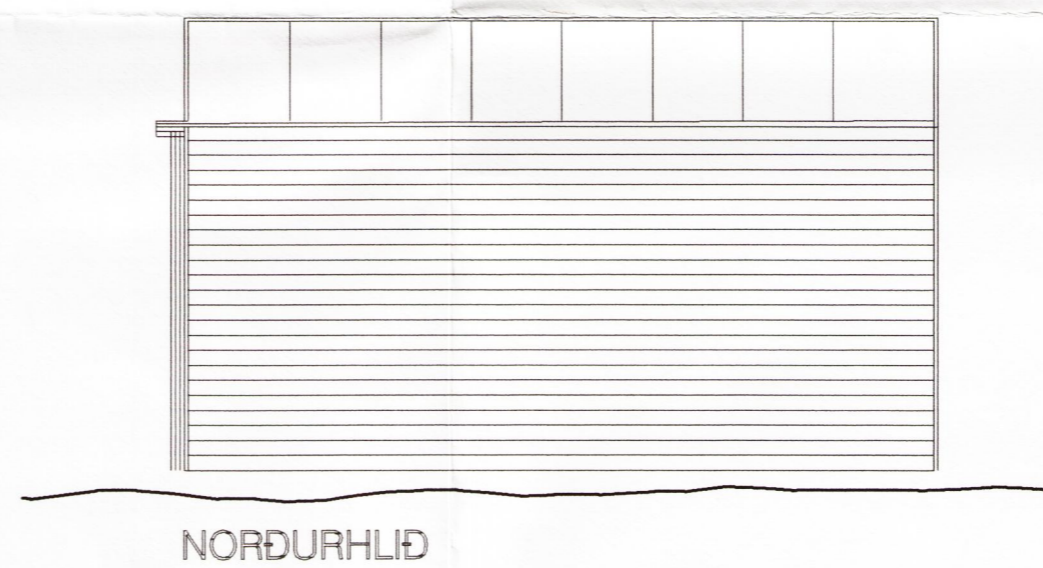
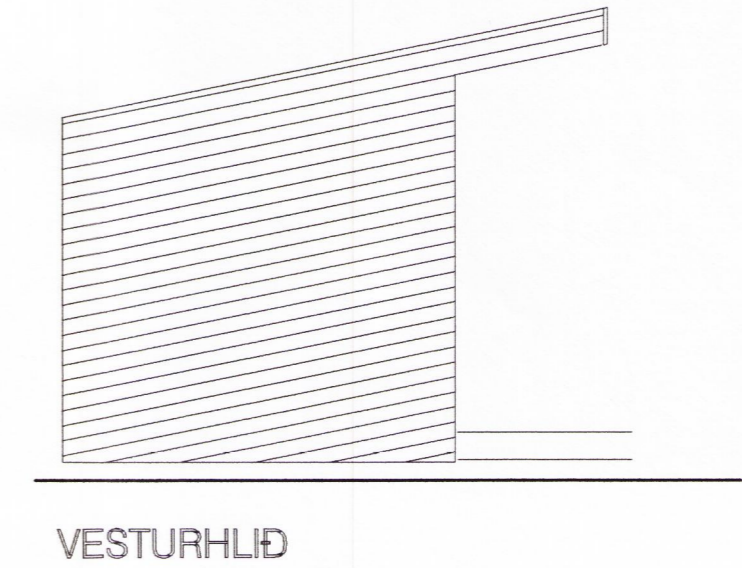


BYGGINGAFULLTRÚI
 Samp. 7/3 2000
 ÞINGVALLAHREPPS
 Hinn Þekktari

Skýringar :
 GARDHÚS
 FYRIR GARDHÚSGÖGN
 VERKFERI, GARDAHÖLD OFL.
 STERD
 13 FERMETRAR
 32 RÚMMETRAR
 EFNISLÝSING
 UNDIRSTÖÐUR Á STEYPTUM STAURUM
 BURÐARVIRKIÐ OG ALLAR
 KLÆDNINGAR ÚR TIMBRI
 EINANGRUN ÚR STEINULL
 ÞAK DÜKKLETT

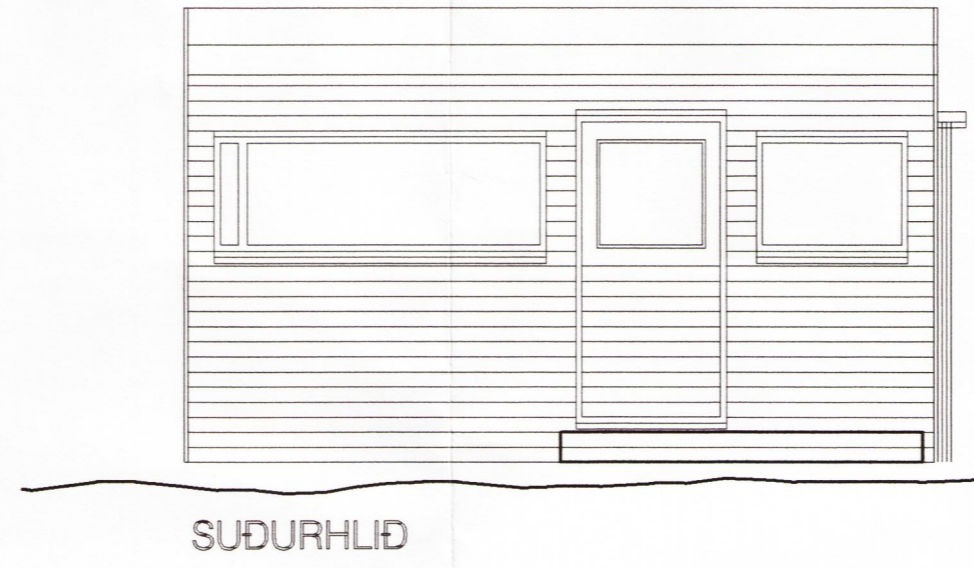

H: _____
 G: _____
 F: _____
 E: _____
 D: _____
 C: _____
 B: _____
 A: _____
 breytingar : dagsett : telknad :

VERKKAUPI	HRÖBJARTUR HRÖBJARTSSON	KENNITALA	180838-3339
VERKHEITI	SUMARHÚS Í LANDI HEIÐABEJAR	220-8914, LÖD	170223
EFNI	GARDHÝSI, ADALUPPDRÁTTUR	kvardi :	1: 50
	AFSTÖÐUMYND	kvardi :	1: 500
VINNUSTOFA	ARKITEKTA ehf	TEKN	HH
	Architektar FAL Hróbjartur Hróbjartsson Richard Ólafur Briem Sigríður Sigríðsdóttir Sigrundur Björgulíason Skólavörðuglig 12 101 Reykjavík	YFIRFARID	HH
	smí: 530 6980 brésmí: 530 6991 netfang: va@mmedia.is	VERK NÚMÉR	632
		BLAD NÚMÉR	07

DAGS. ÚTGAFU	14.02.2000	KENNITALA ÚTGEFANDA	180838-3339	STERD	A2	ENDURSK.	
ÚTGEFID	Hluz. Hróbjartsson						

ÞEYNGU ÞESSA MÁ EKKI AFTRÁ MED NENNUM HETTI, AG HLUÐA TIL EDA Í HELD AN SKRIFLESS LEYRS HÖRUNDAR.