




D1 DEILI
201 1:10

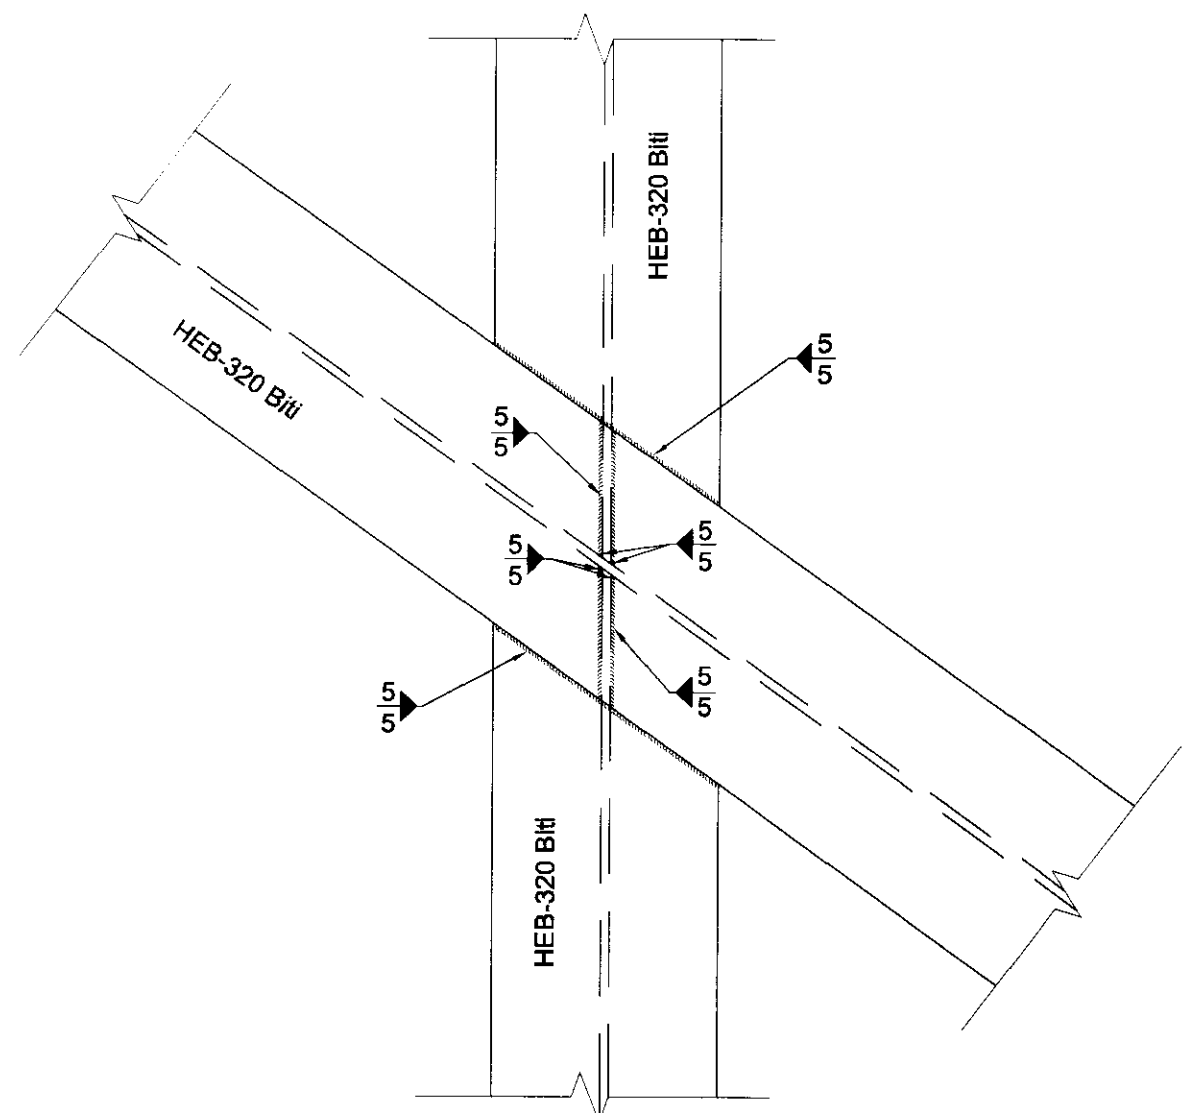

D2 DEILI
102 1:10

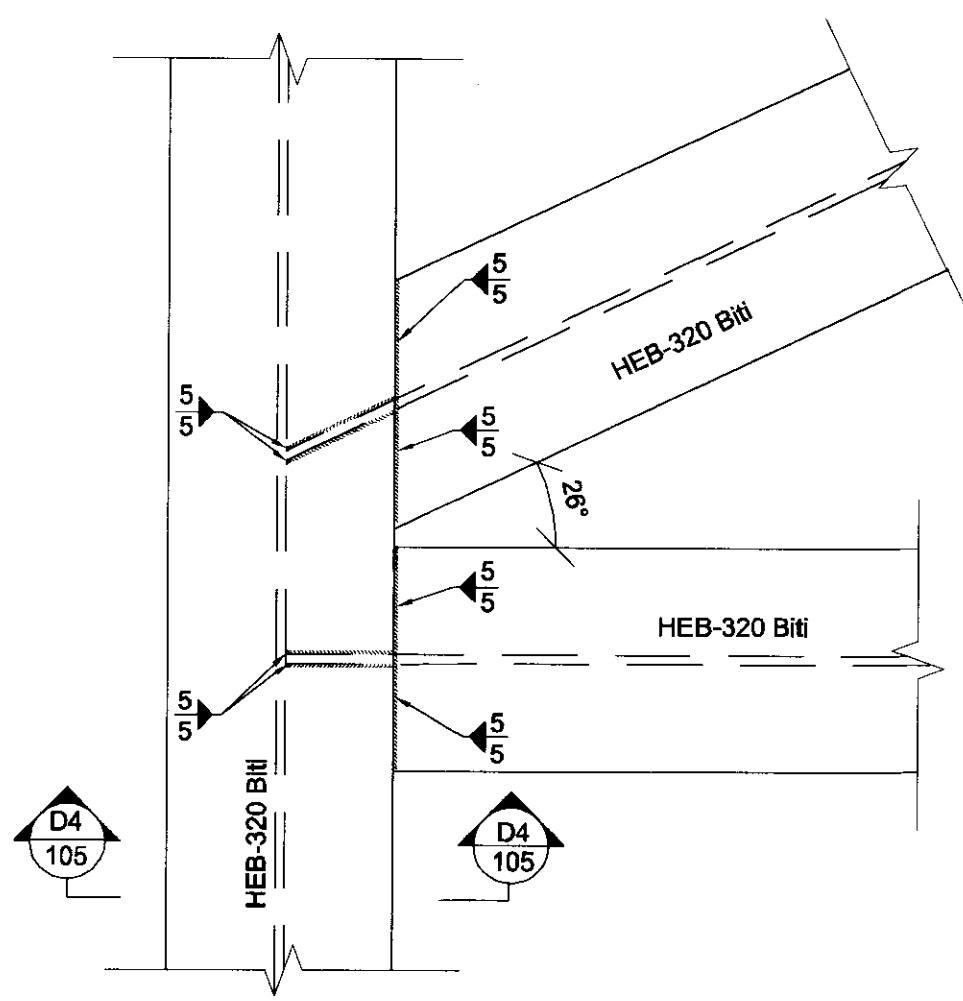


D3 DEILI
202 1:10

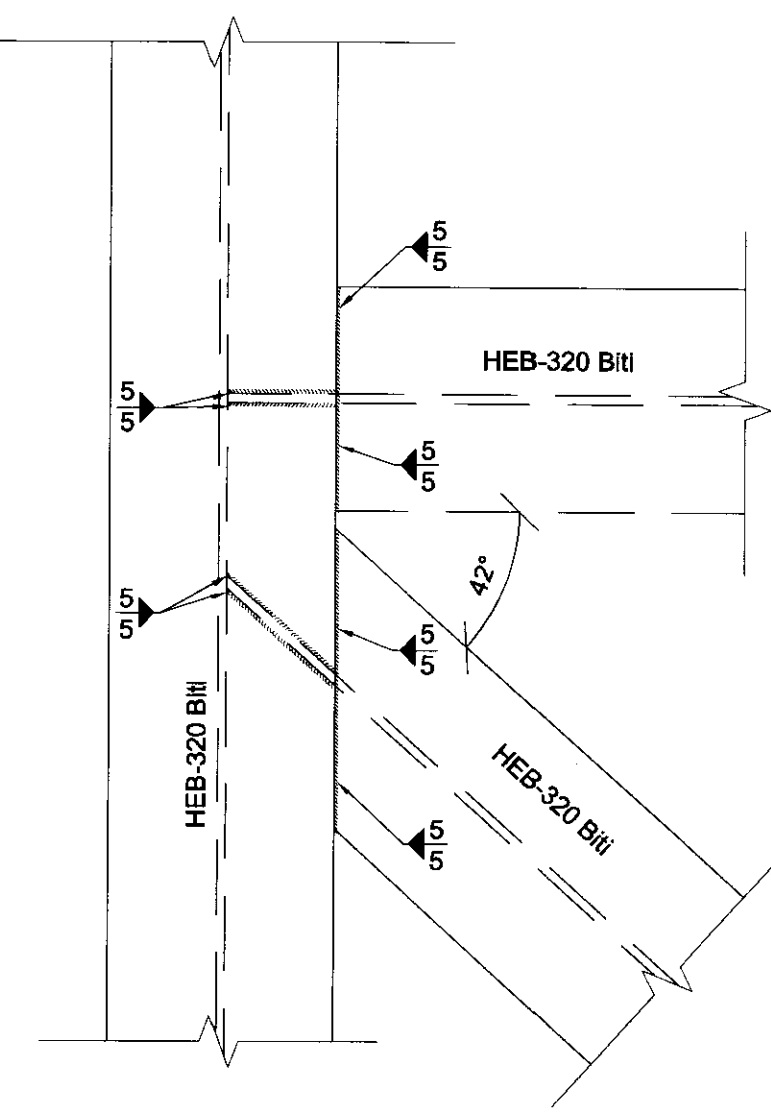


Guðbjörg


D4 SNID
205 1:10

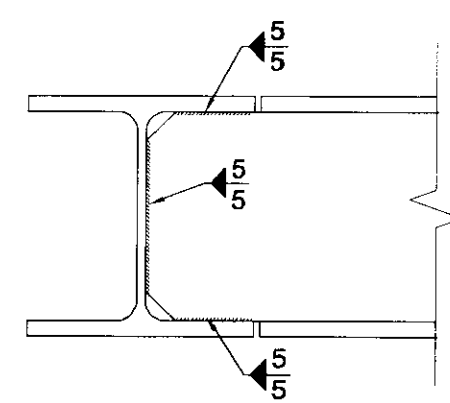


M SNID
201 202 1:10

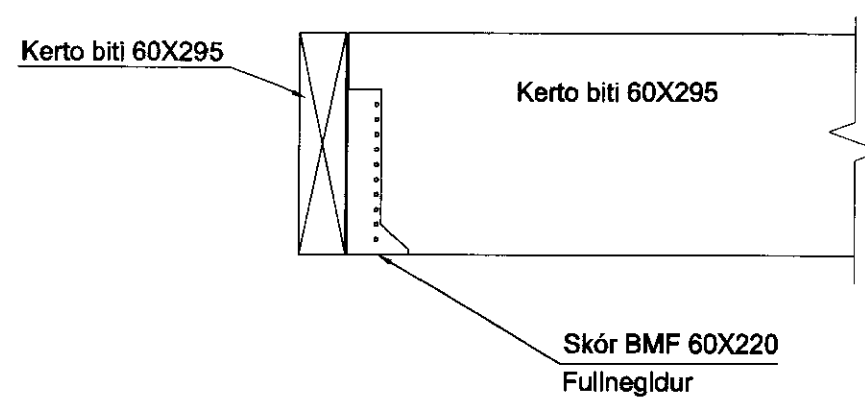


N SNID
202 1:10

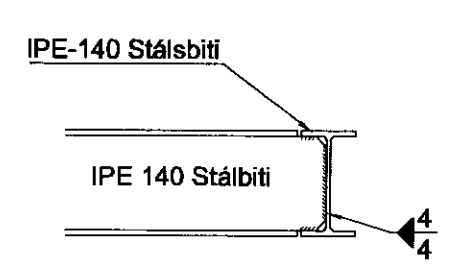


K SNID
201 202 1:10

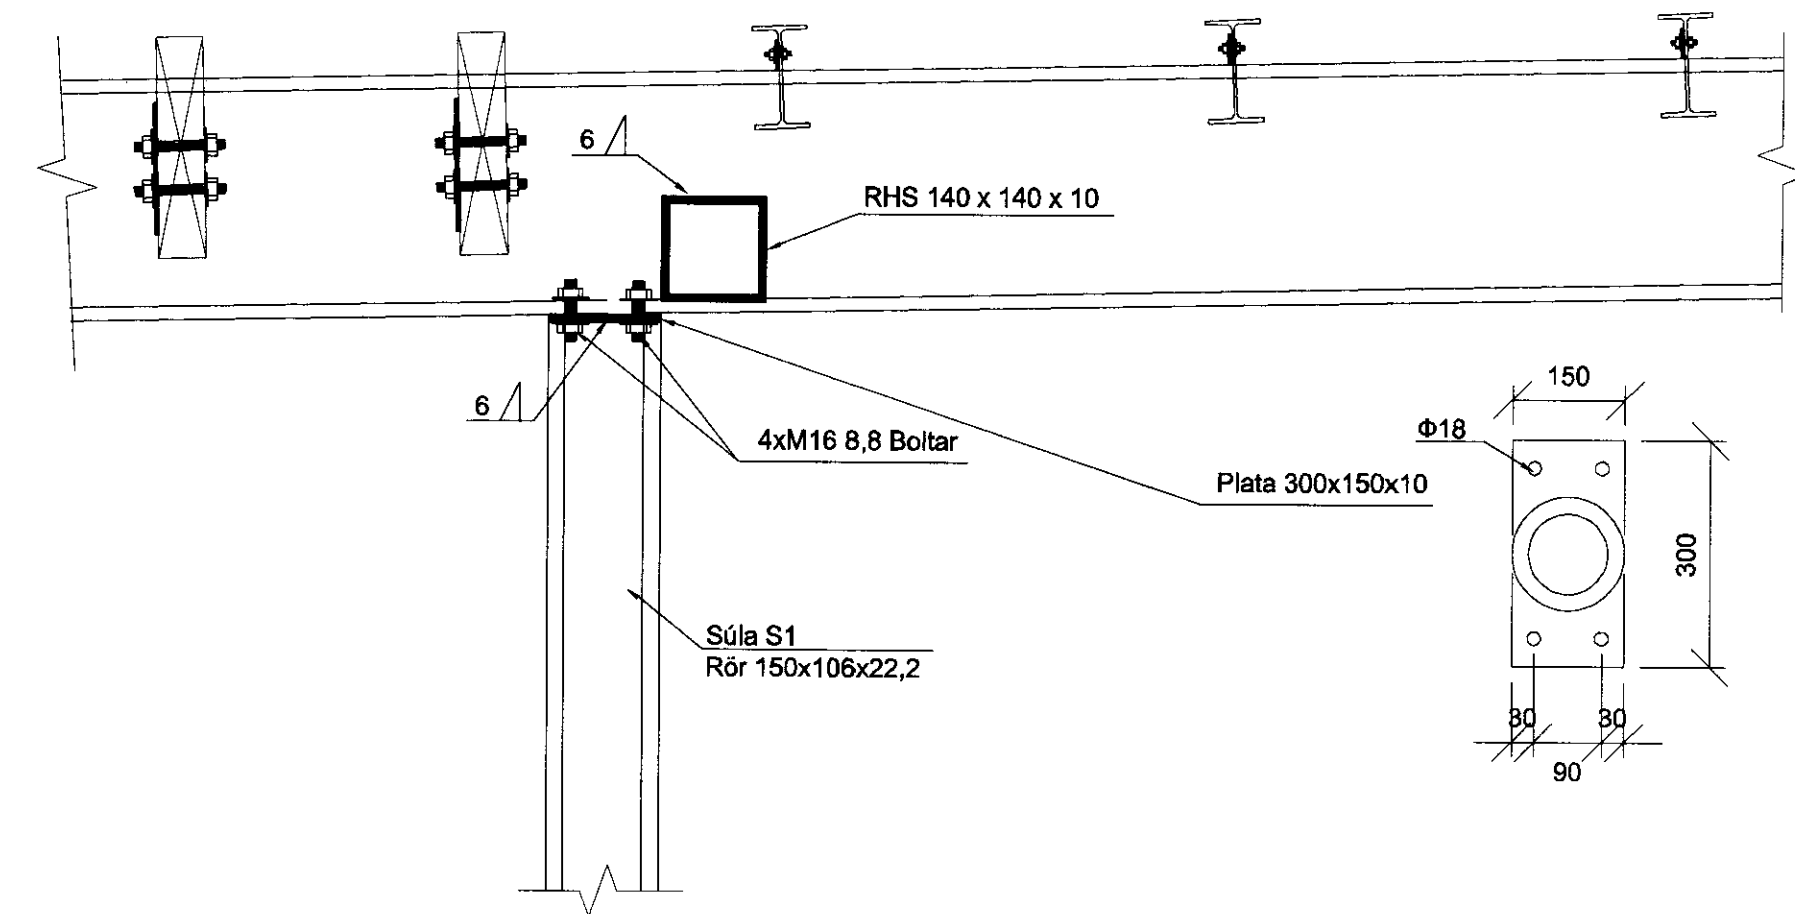


J SNID
201 1:10

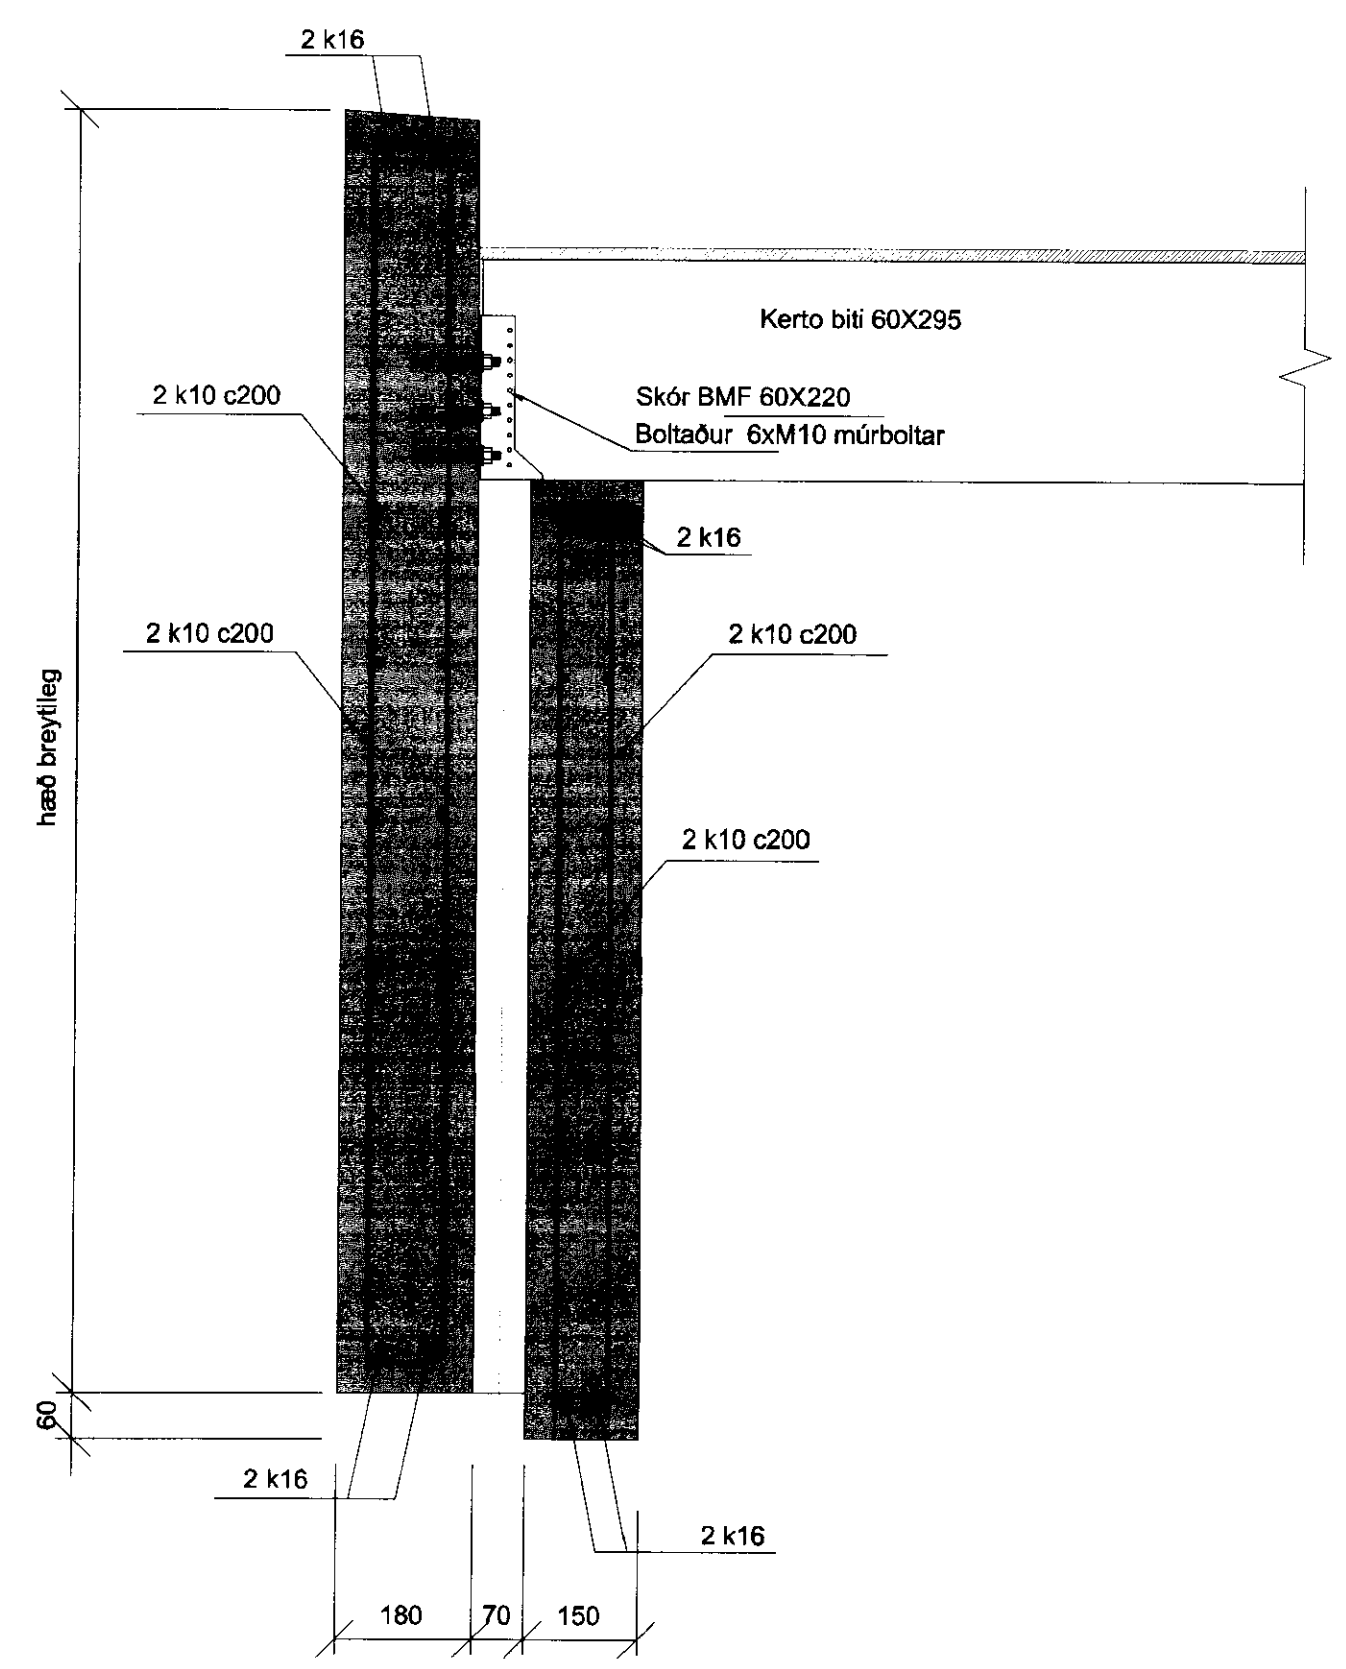

O SNID
201 1:10

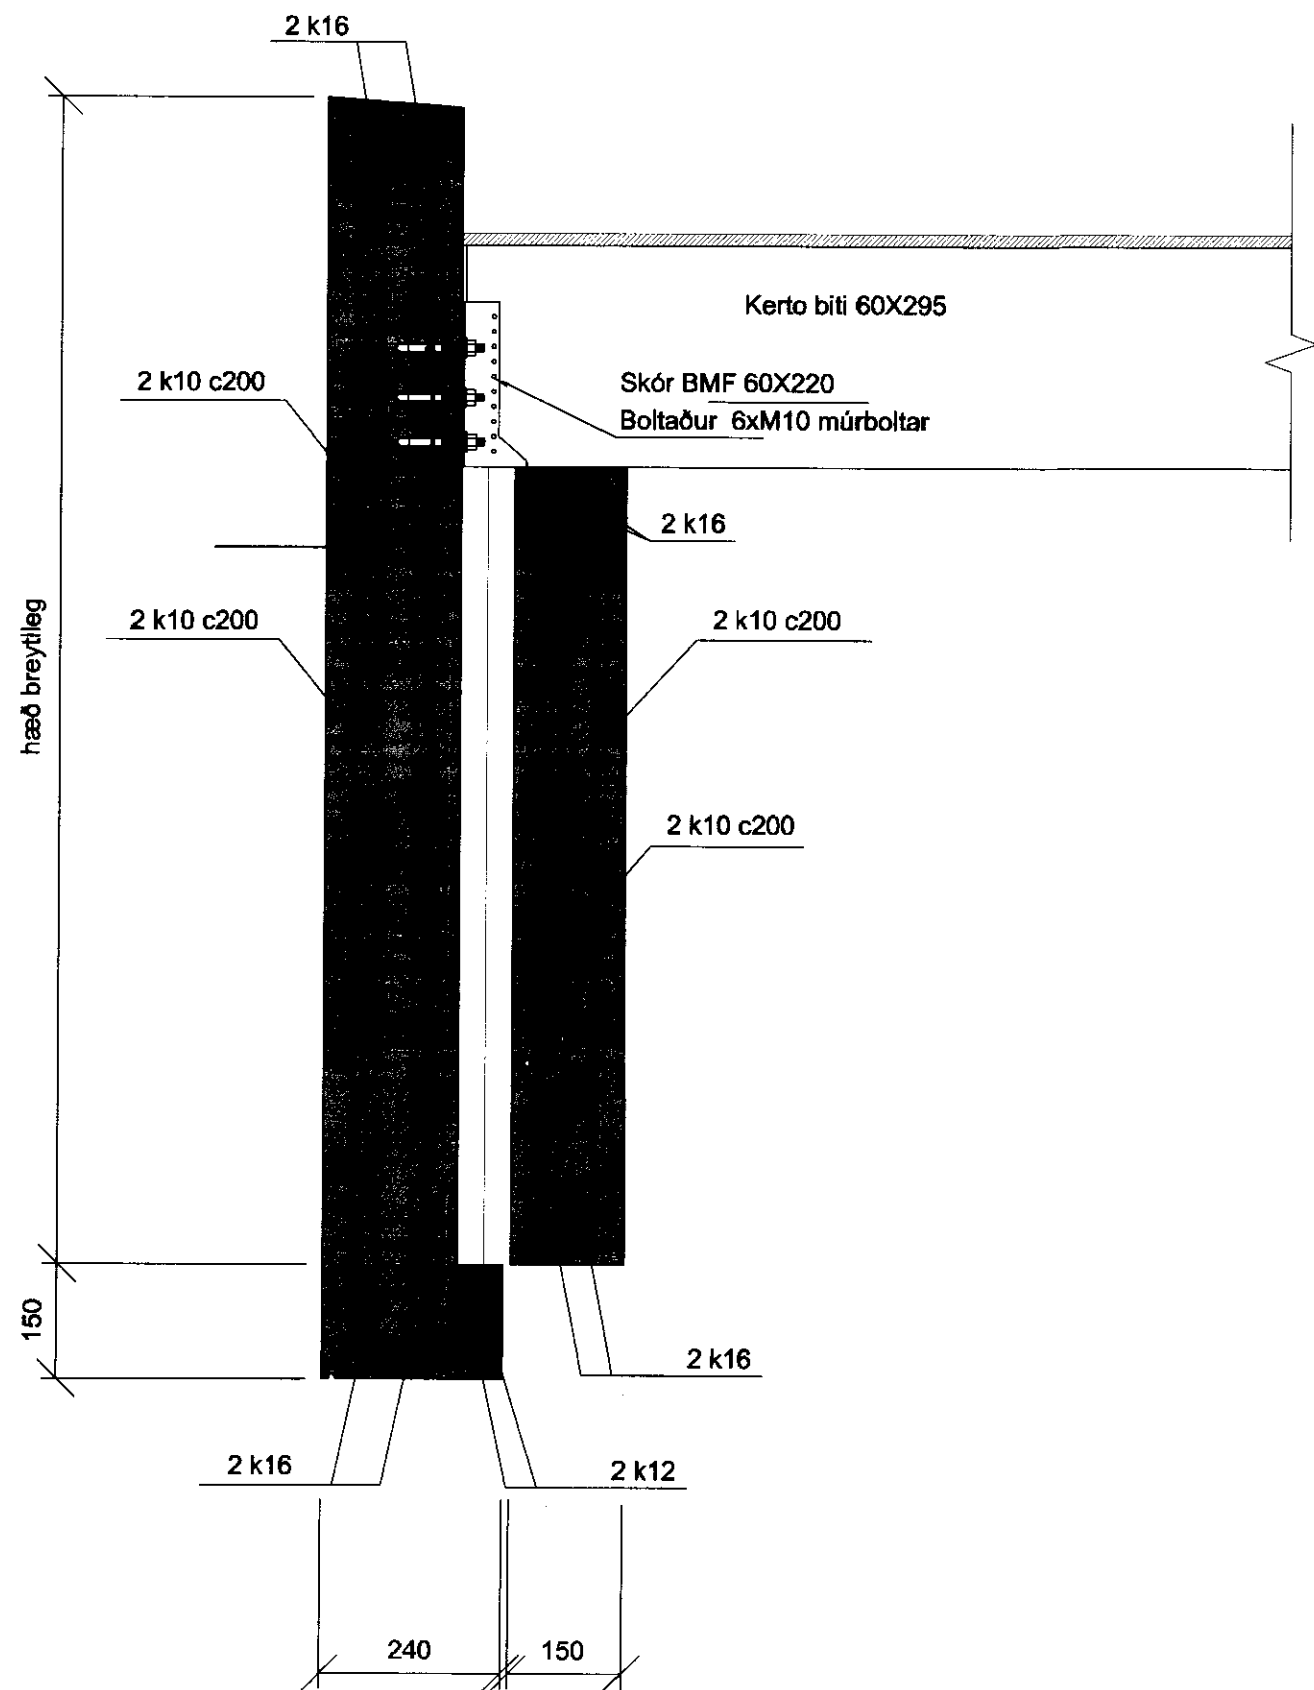

L SNID
201 1:10

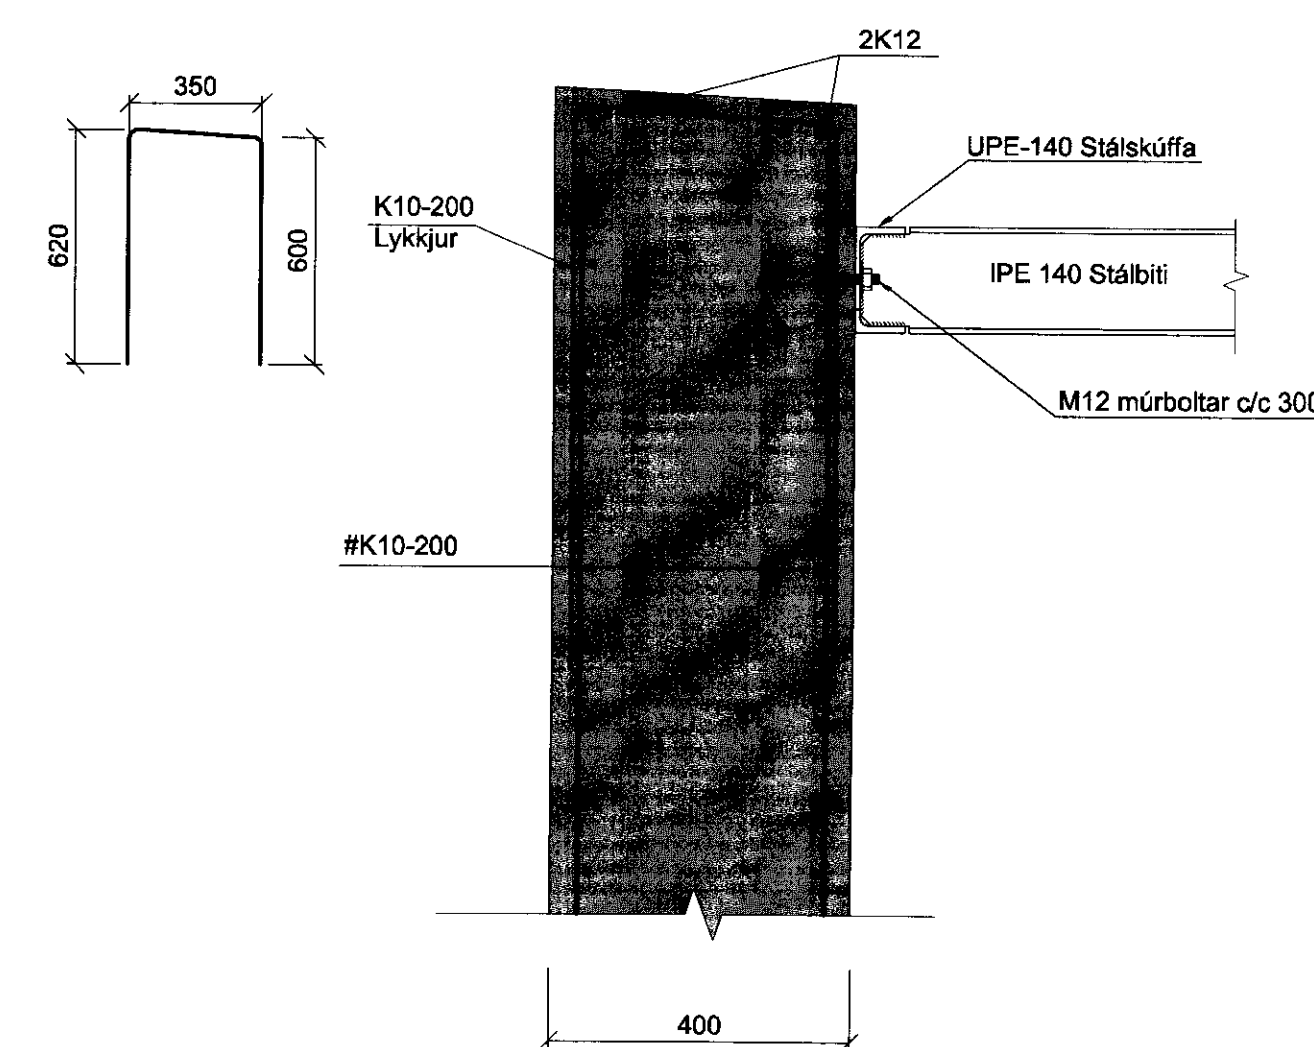

VINIRITUNING
2010



A		29.09.2010		RHS breytt í sölu			
Nr.	Dagur	Breyting	Dagur	Verk nr.	Teiknað.	Yfir.	Samb.
A:1			16.04.2010	VS079192	ML		B-205
VERKFRÆÐISTOFA SUDURNESJA Víkurbraut 13, 230 Reykjanesbæ Sími: 4 200 100, Fax: 4 200 111 Veffang: http://www.vss.is Netfang: vs@vss.is				Gufubað við Laugarvatn Laugarvatn Pakvirki Sníð			
Skýp: <i>Guðbjörg</i>				Samnefningarnúmer: <i>Laugarvatn 07200-2049</i>			