




B10
202
Biti
1:20

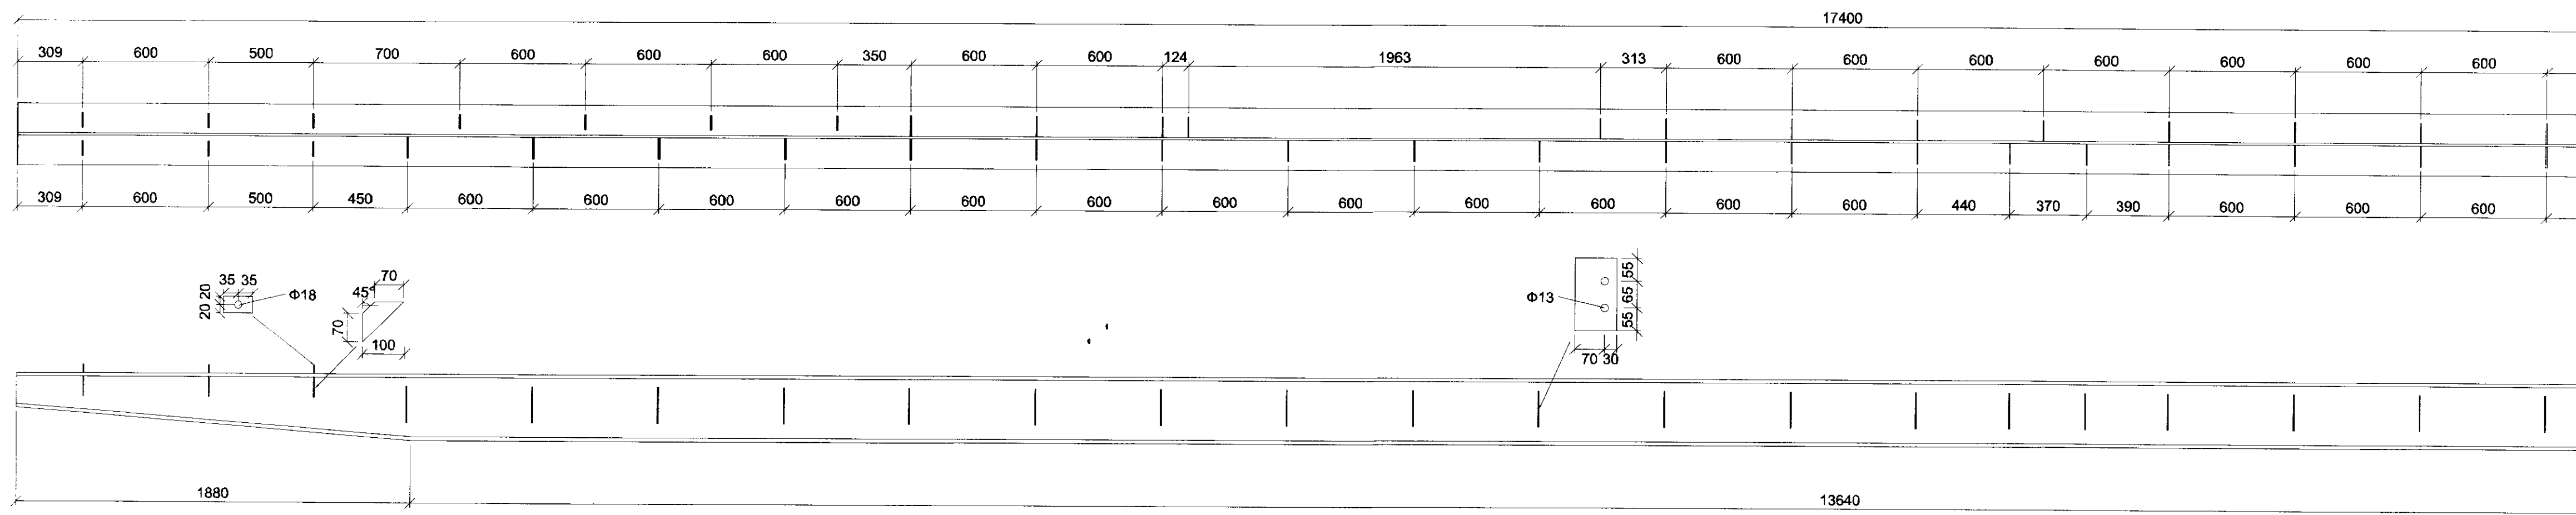


MÓTTÉKID
04. JÚNÍ 2010
Gufubætur
Eyringata 10, 101, Arnarásu og Fláttu.

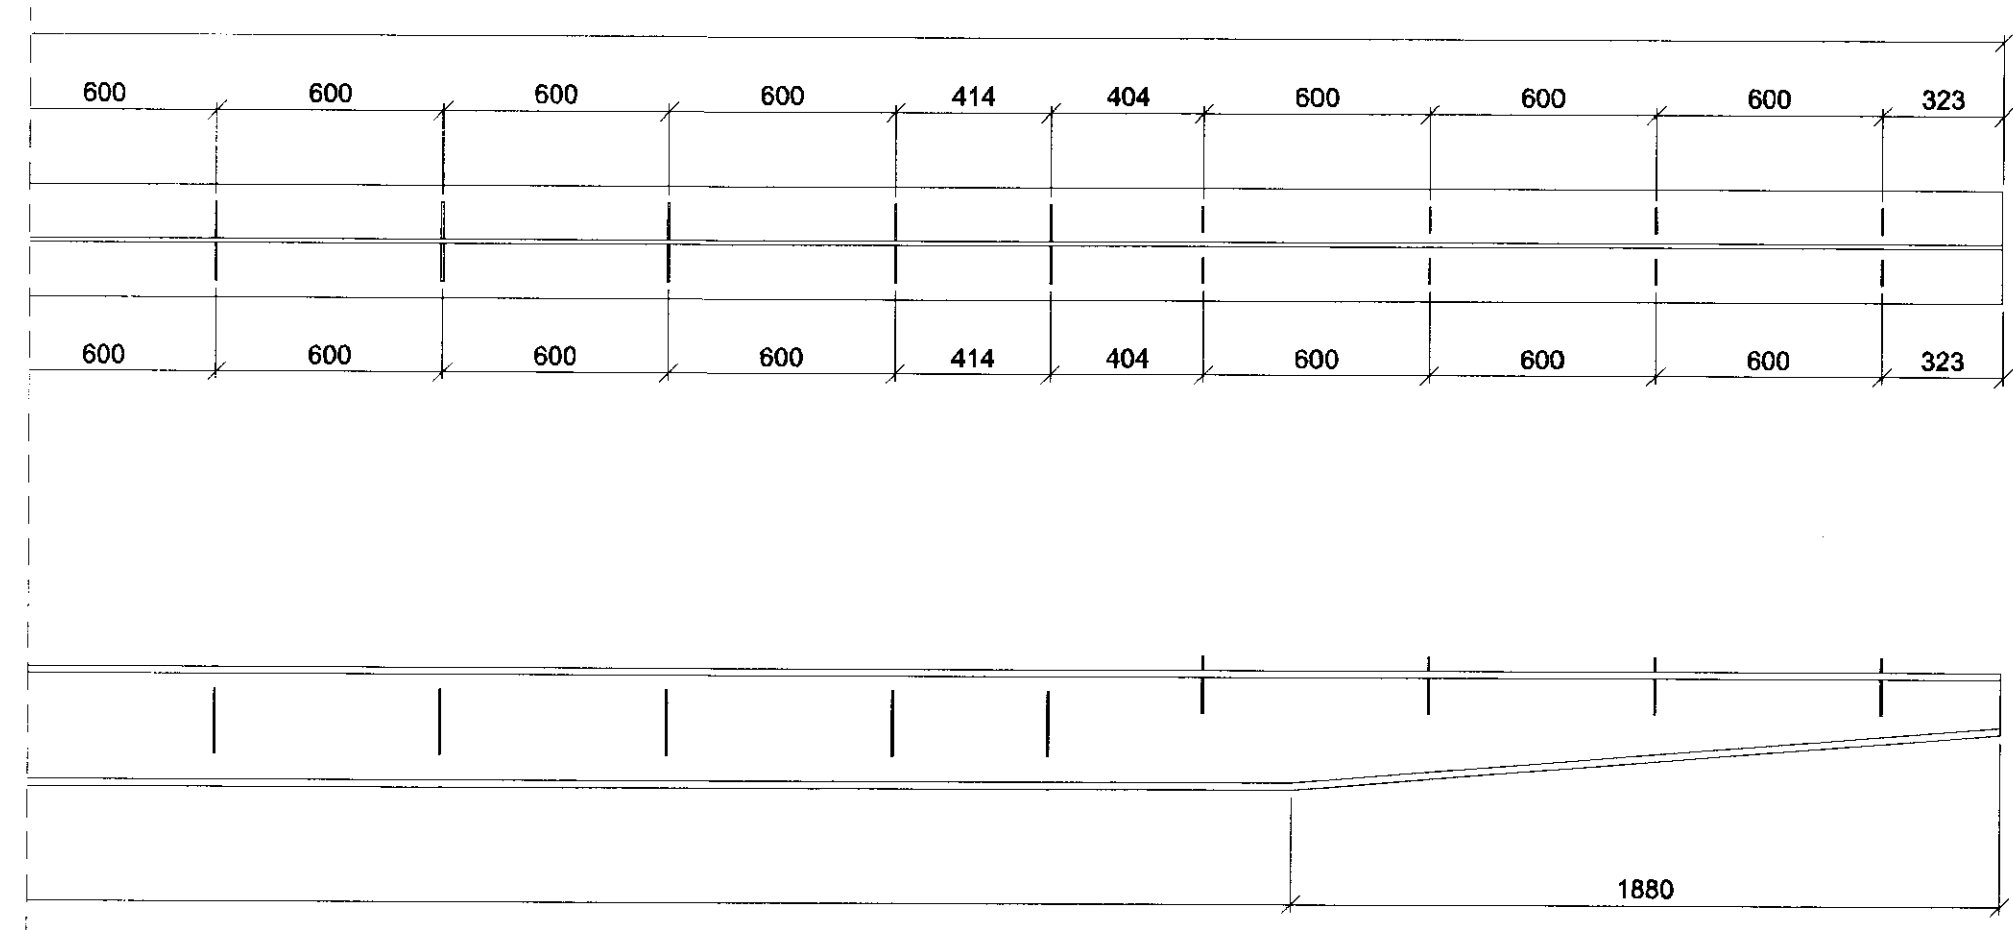

B11
202
Biti
1:20

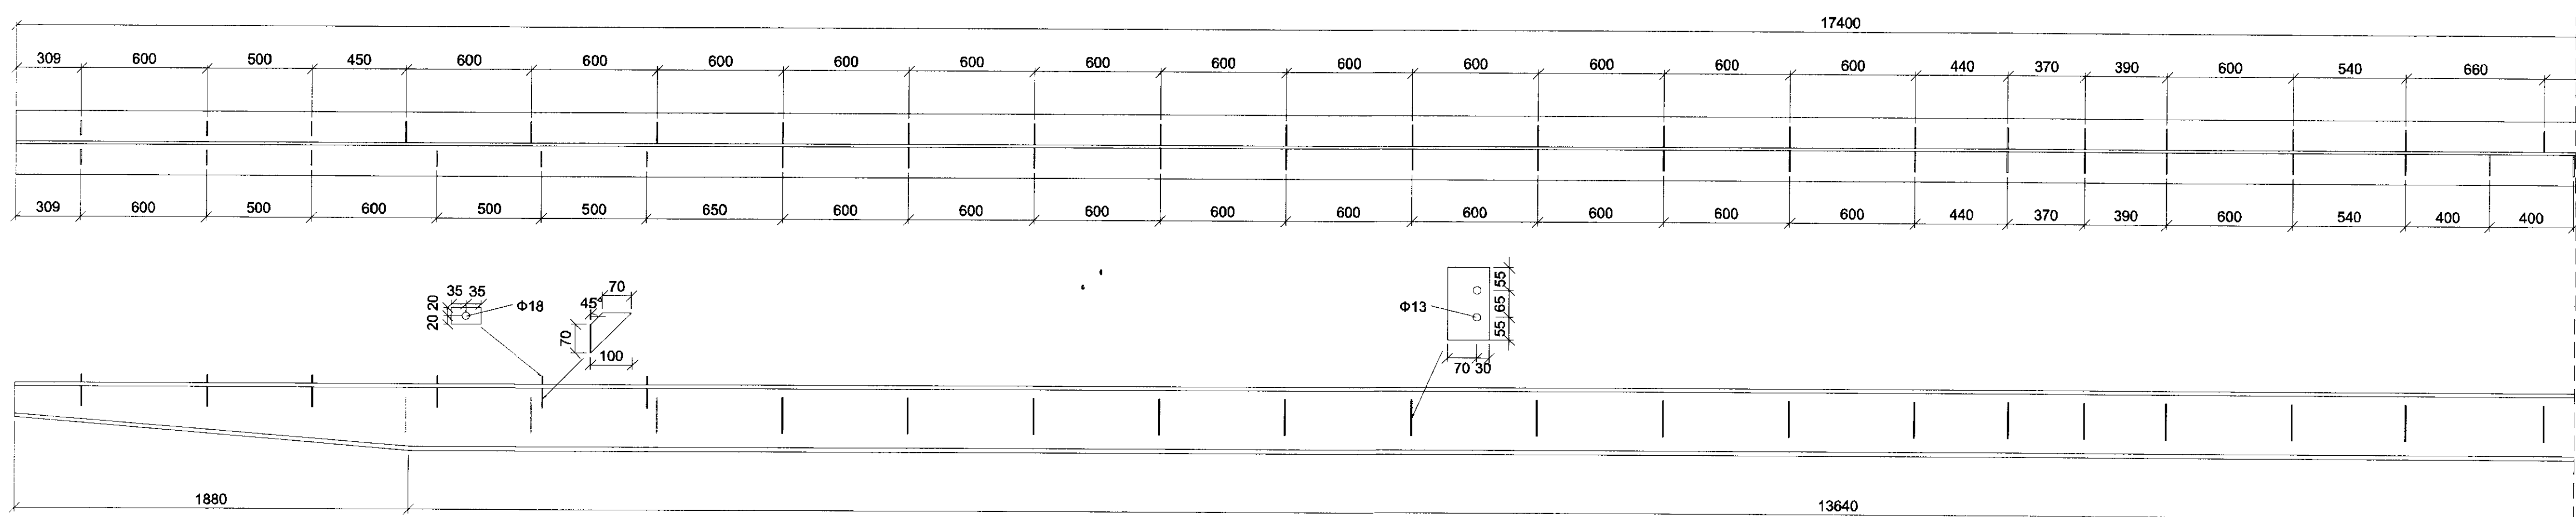

VINNUTEIKNING
18. JÚNÍ 2010

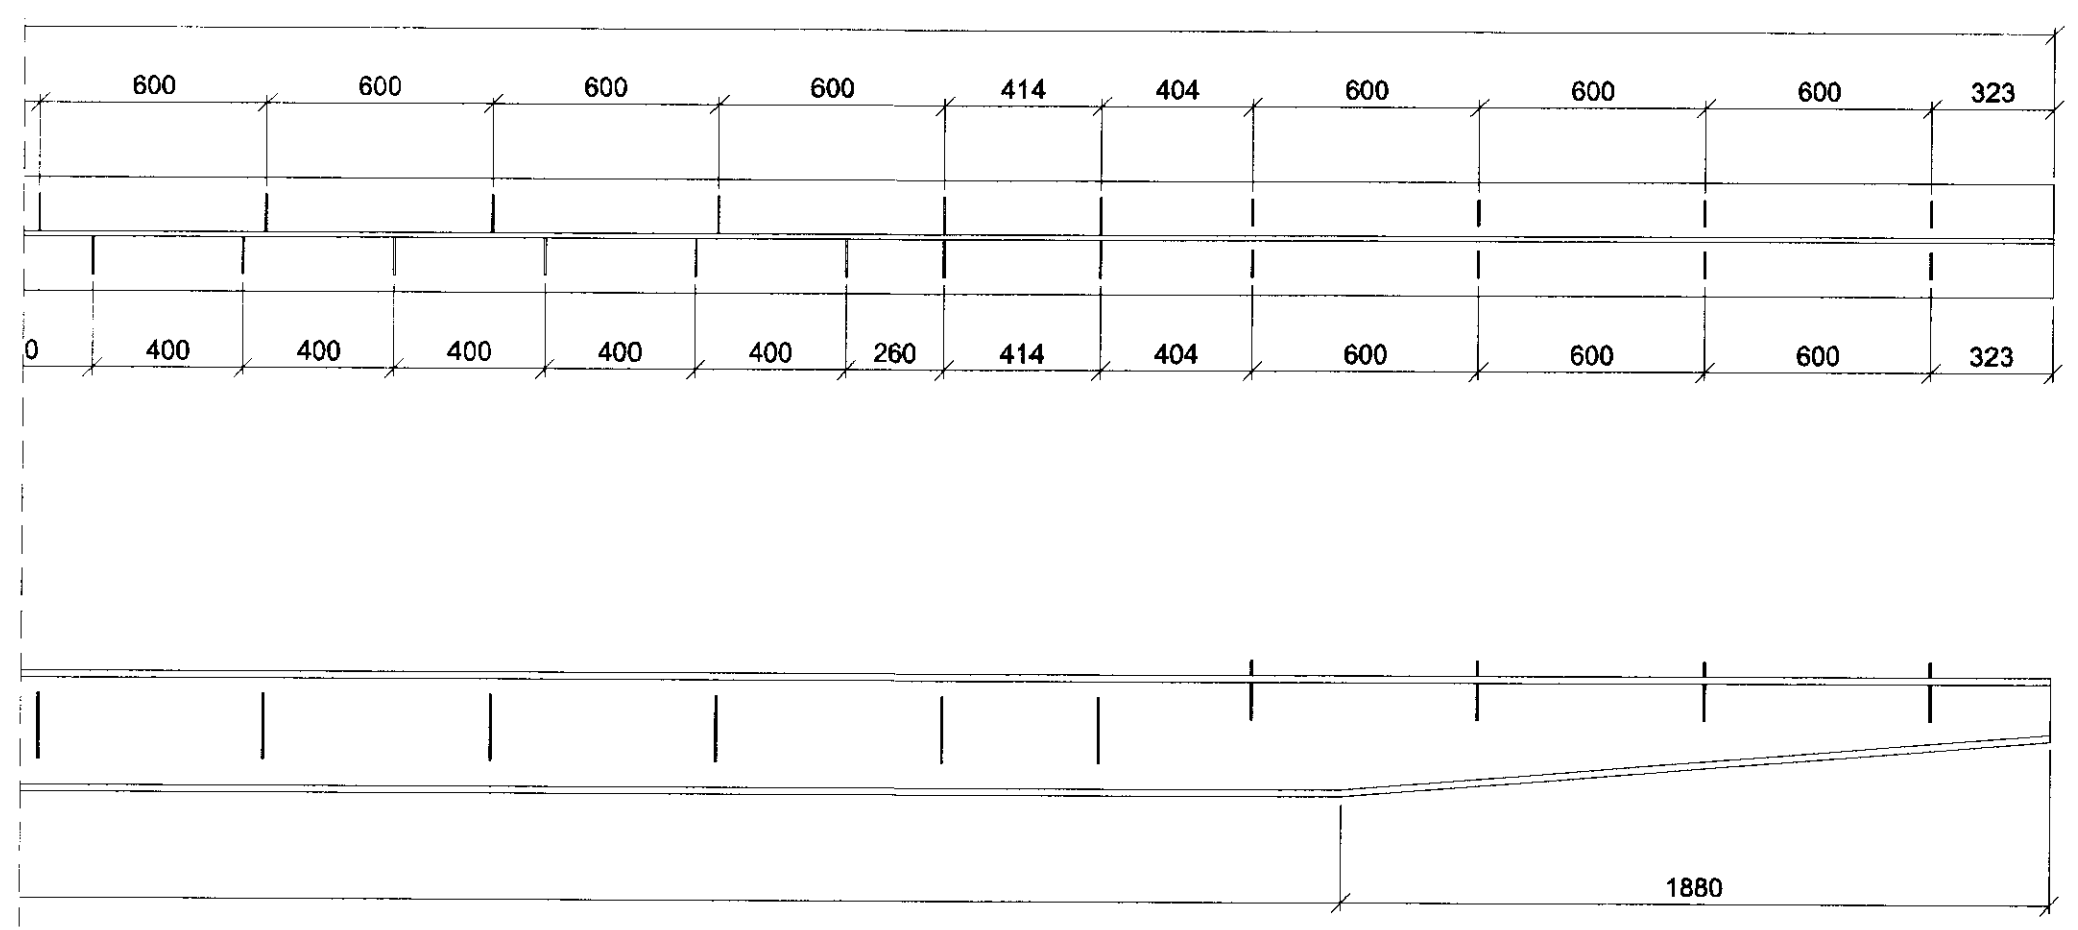

GUFUBADID
LAUGARVATNI
Cognate and Steam Bath

A		07.06.2010		Vinnuteikning			
Nr.	Dags.	Breyting.					Samb.
Furustærðs A.1	Minnkað í mív. 1:2 A.3	Mív.: 1:20	Dags: 01.12.2008	Verkfr.: V5079192	Tekn. nr.: 8-209		
VERKFRÆDISTOFA SUBURNESJA Víkurbraut 13, 230 Reykjavík Sími: 4 200 100, Fax: 4 200 111 Veffang: http://www.vss.is Netfang: vs@vss.is			Hannað: HBG		Teknað: ML		Yfir: BG
Gufubætur við Laugarvatn Stálbitar í þaki			Samb. númer: Samb. númer		Samb. númer: Samb. númer		