
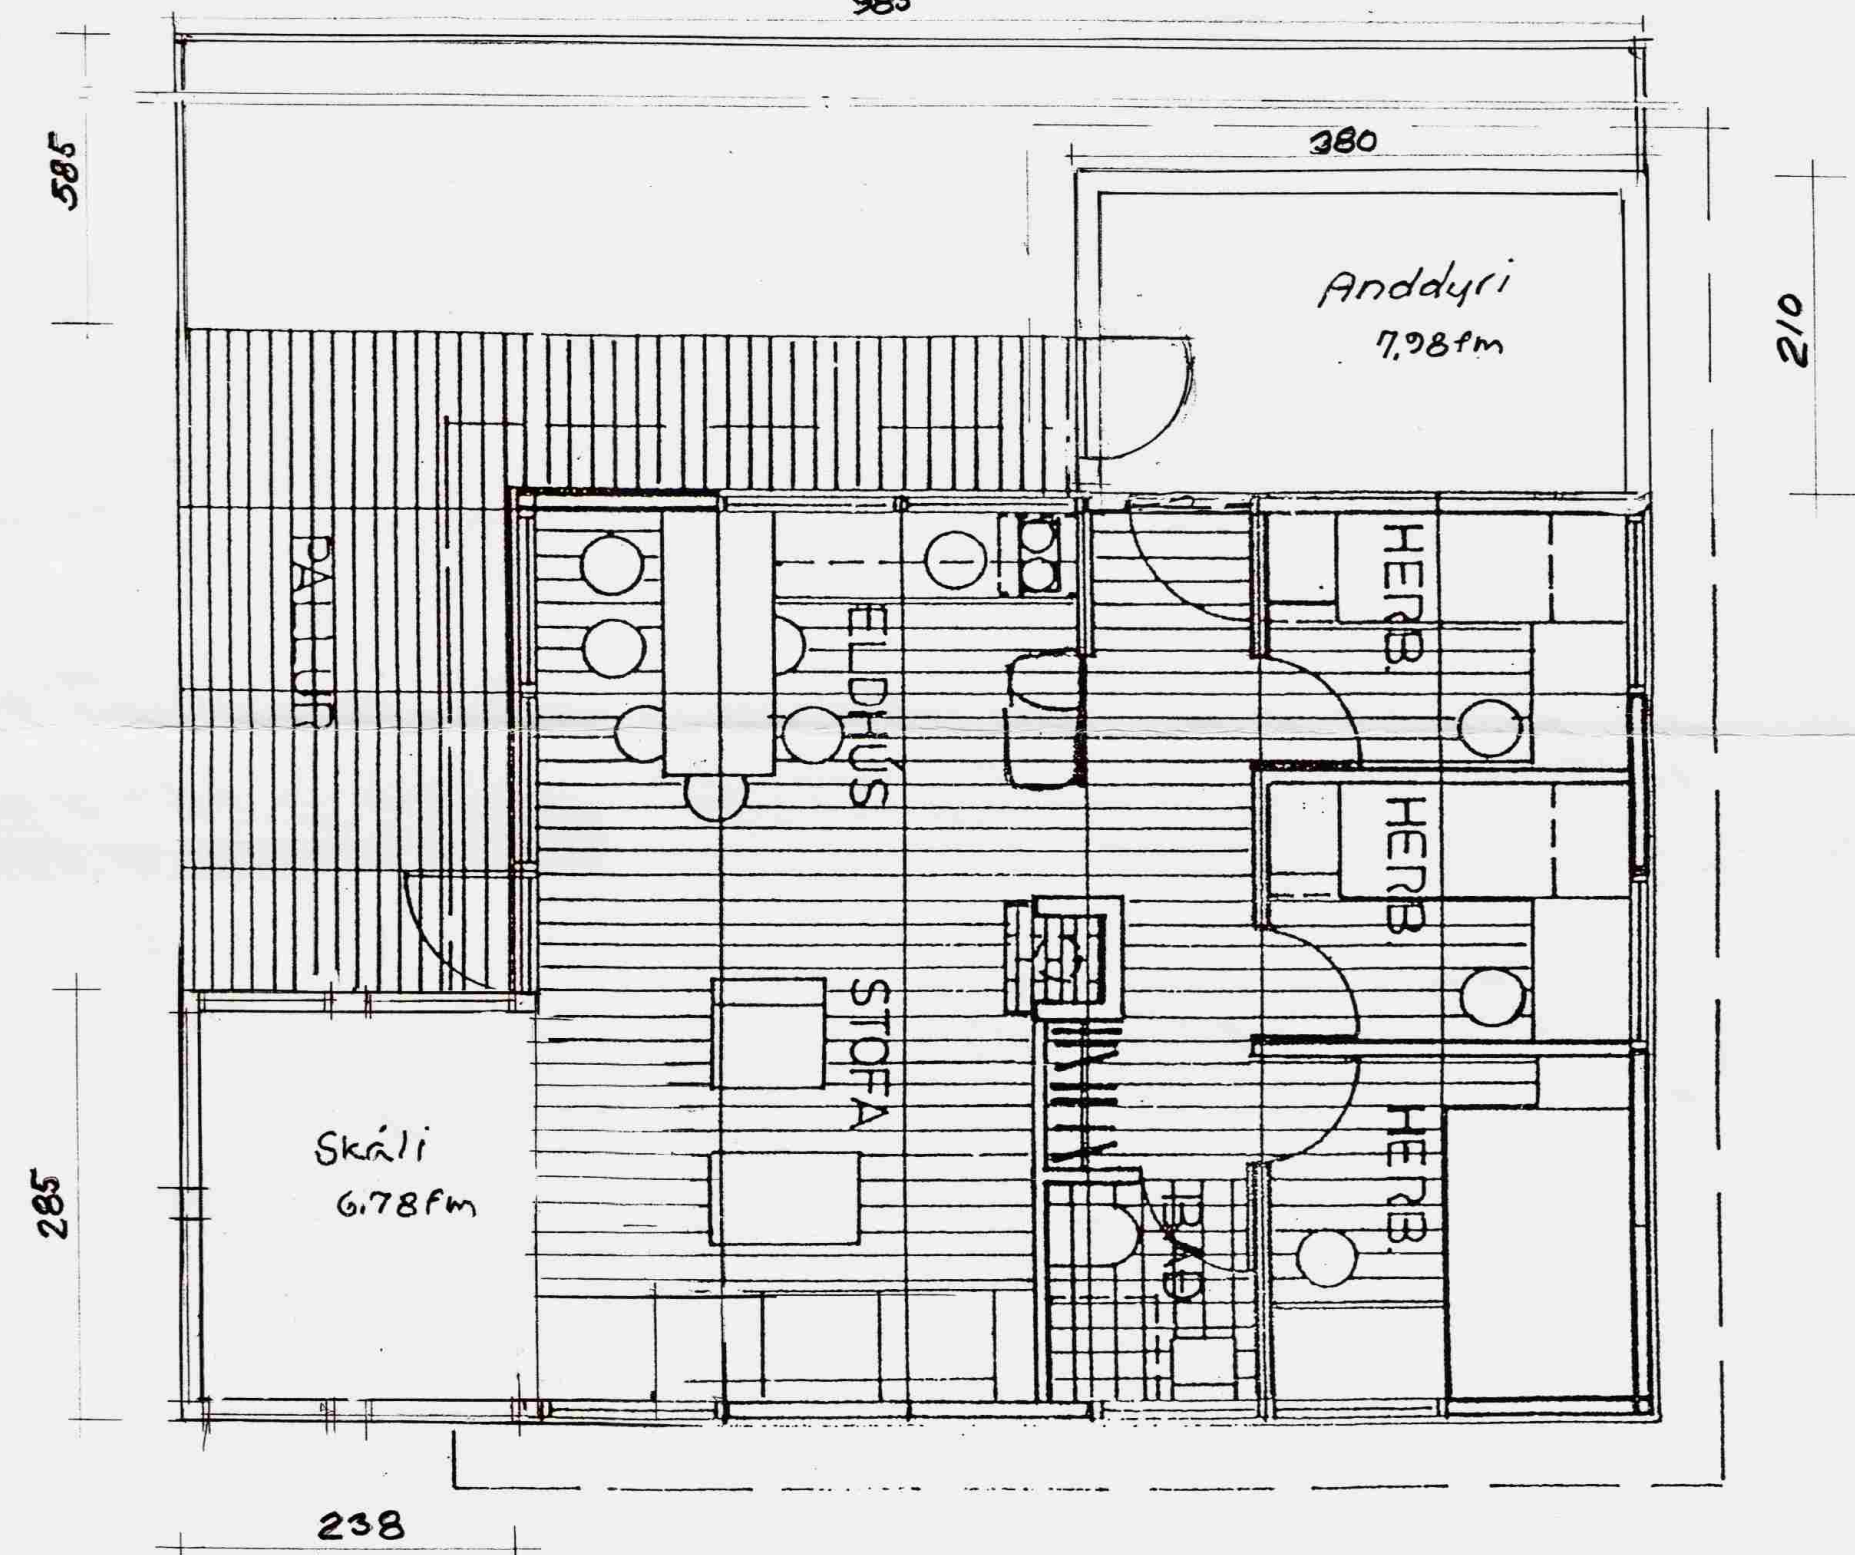


Heildarflötur á breyttu sumarhúsi er 60,76 fermetrar

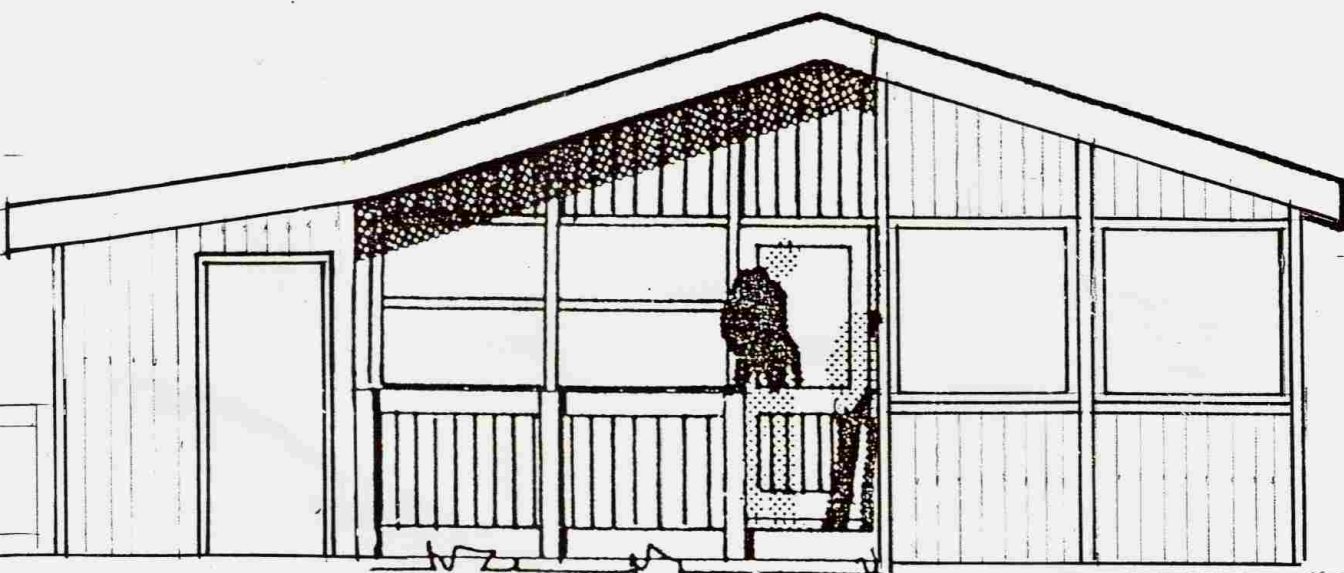

<b>Sumarhús Helga Baldurssonar á Heiðarbæ Þingvallahreppi.</b>	
Stækkun á anddyri samtals 7,98 fm	
Stækkun á stofuskála samtals 6,78 fm	
Stökkun á sólpalli	
	Mælikvarði 1:50
Þorvaldur Ásgeirsson byggingartæknifræðingur	
Vesturvangi 11 Hafnarfirði sími 8917565	
Netfang thasg mmedia.is	
	Ókí 2001 Þorvaldur Ásgeirsson

SIGURÐUR SIGURÐSSON		SÚÐAVOGI 3-5, RVÍK, SÍMI 84599		GERÐ NR.
RVÍK 1 NÓV. '82	<b>HUSASMÍÐJAN</b>	F	FRUHVAUMMI KÓPAV. SÍMI 43521	<b>SU 46 B</b>
REIKN. TEIKN. SS YFIRF.	<b>SUMARHÚS 46m<sup>2</sup></b>			VERK NR.
MÆLIKV. 1:	GRUNNMYND OG ÚTLIT			TEIKN NR. 1