



BYGGINGAFULLTRUI
Samb. 31/10 '96
ÞINGVALLAHEPPS
Hilmar Gunnarsson

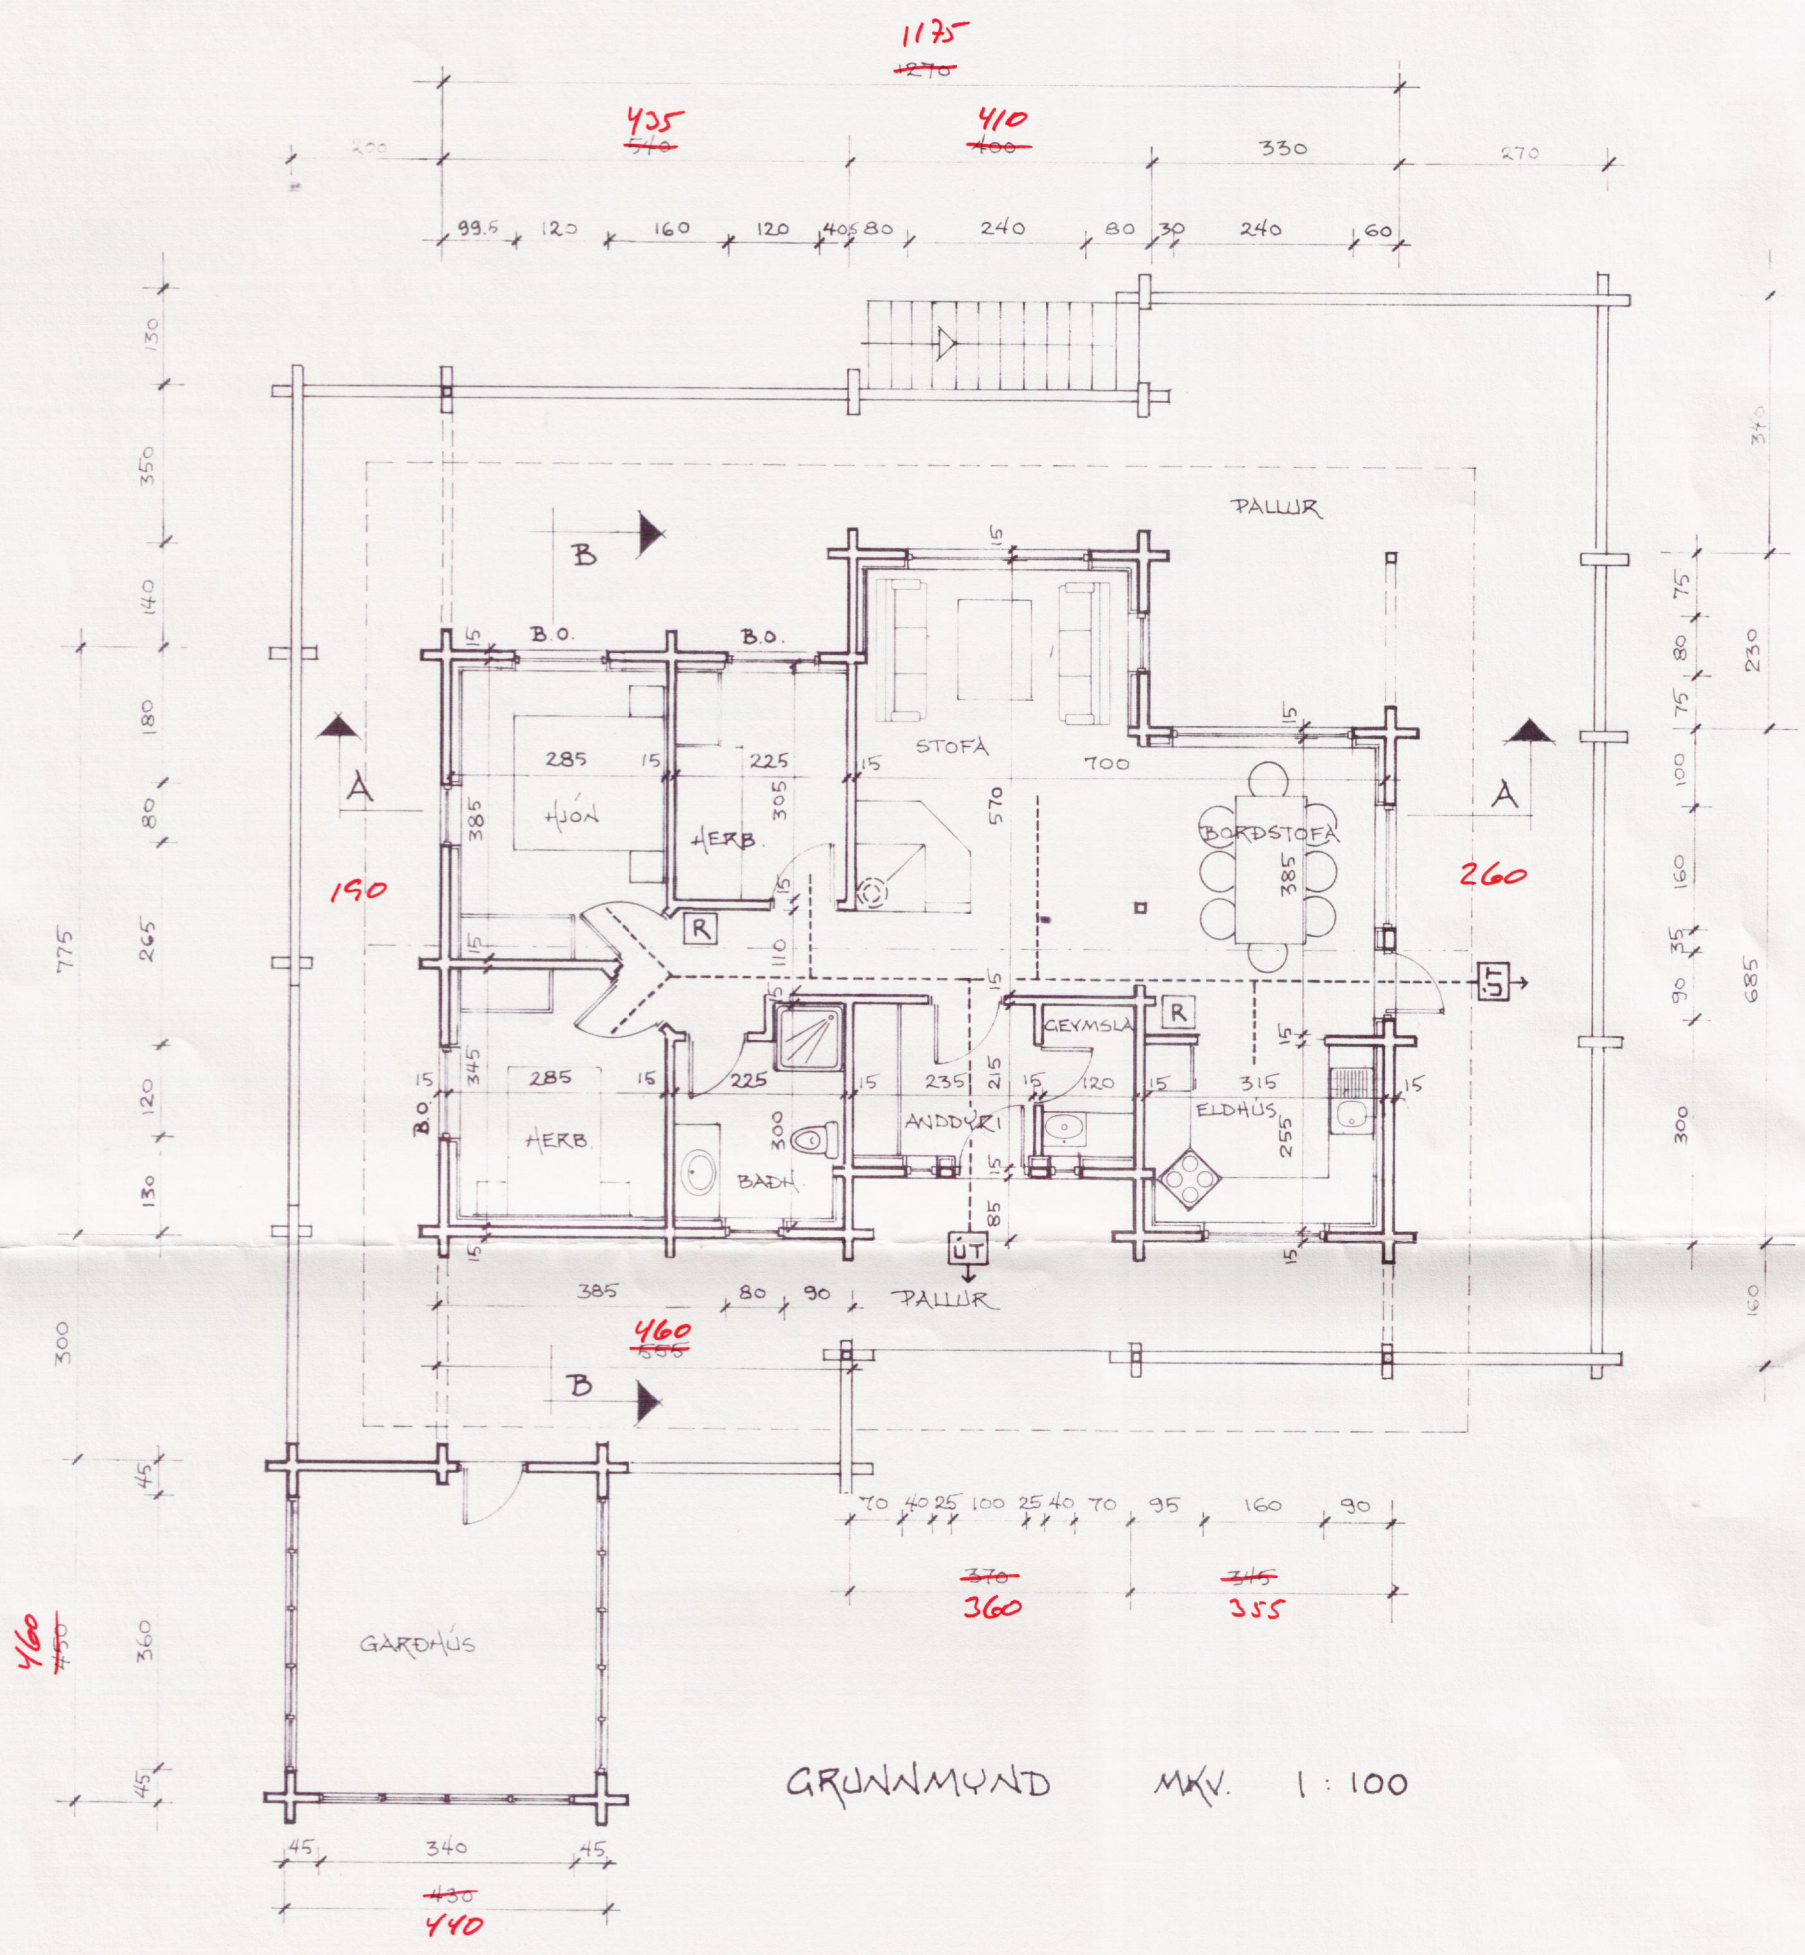

GRUNNMUND MKV. 1:100

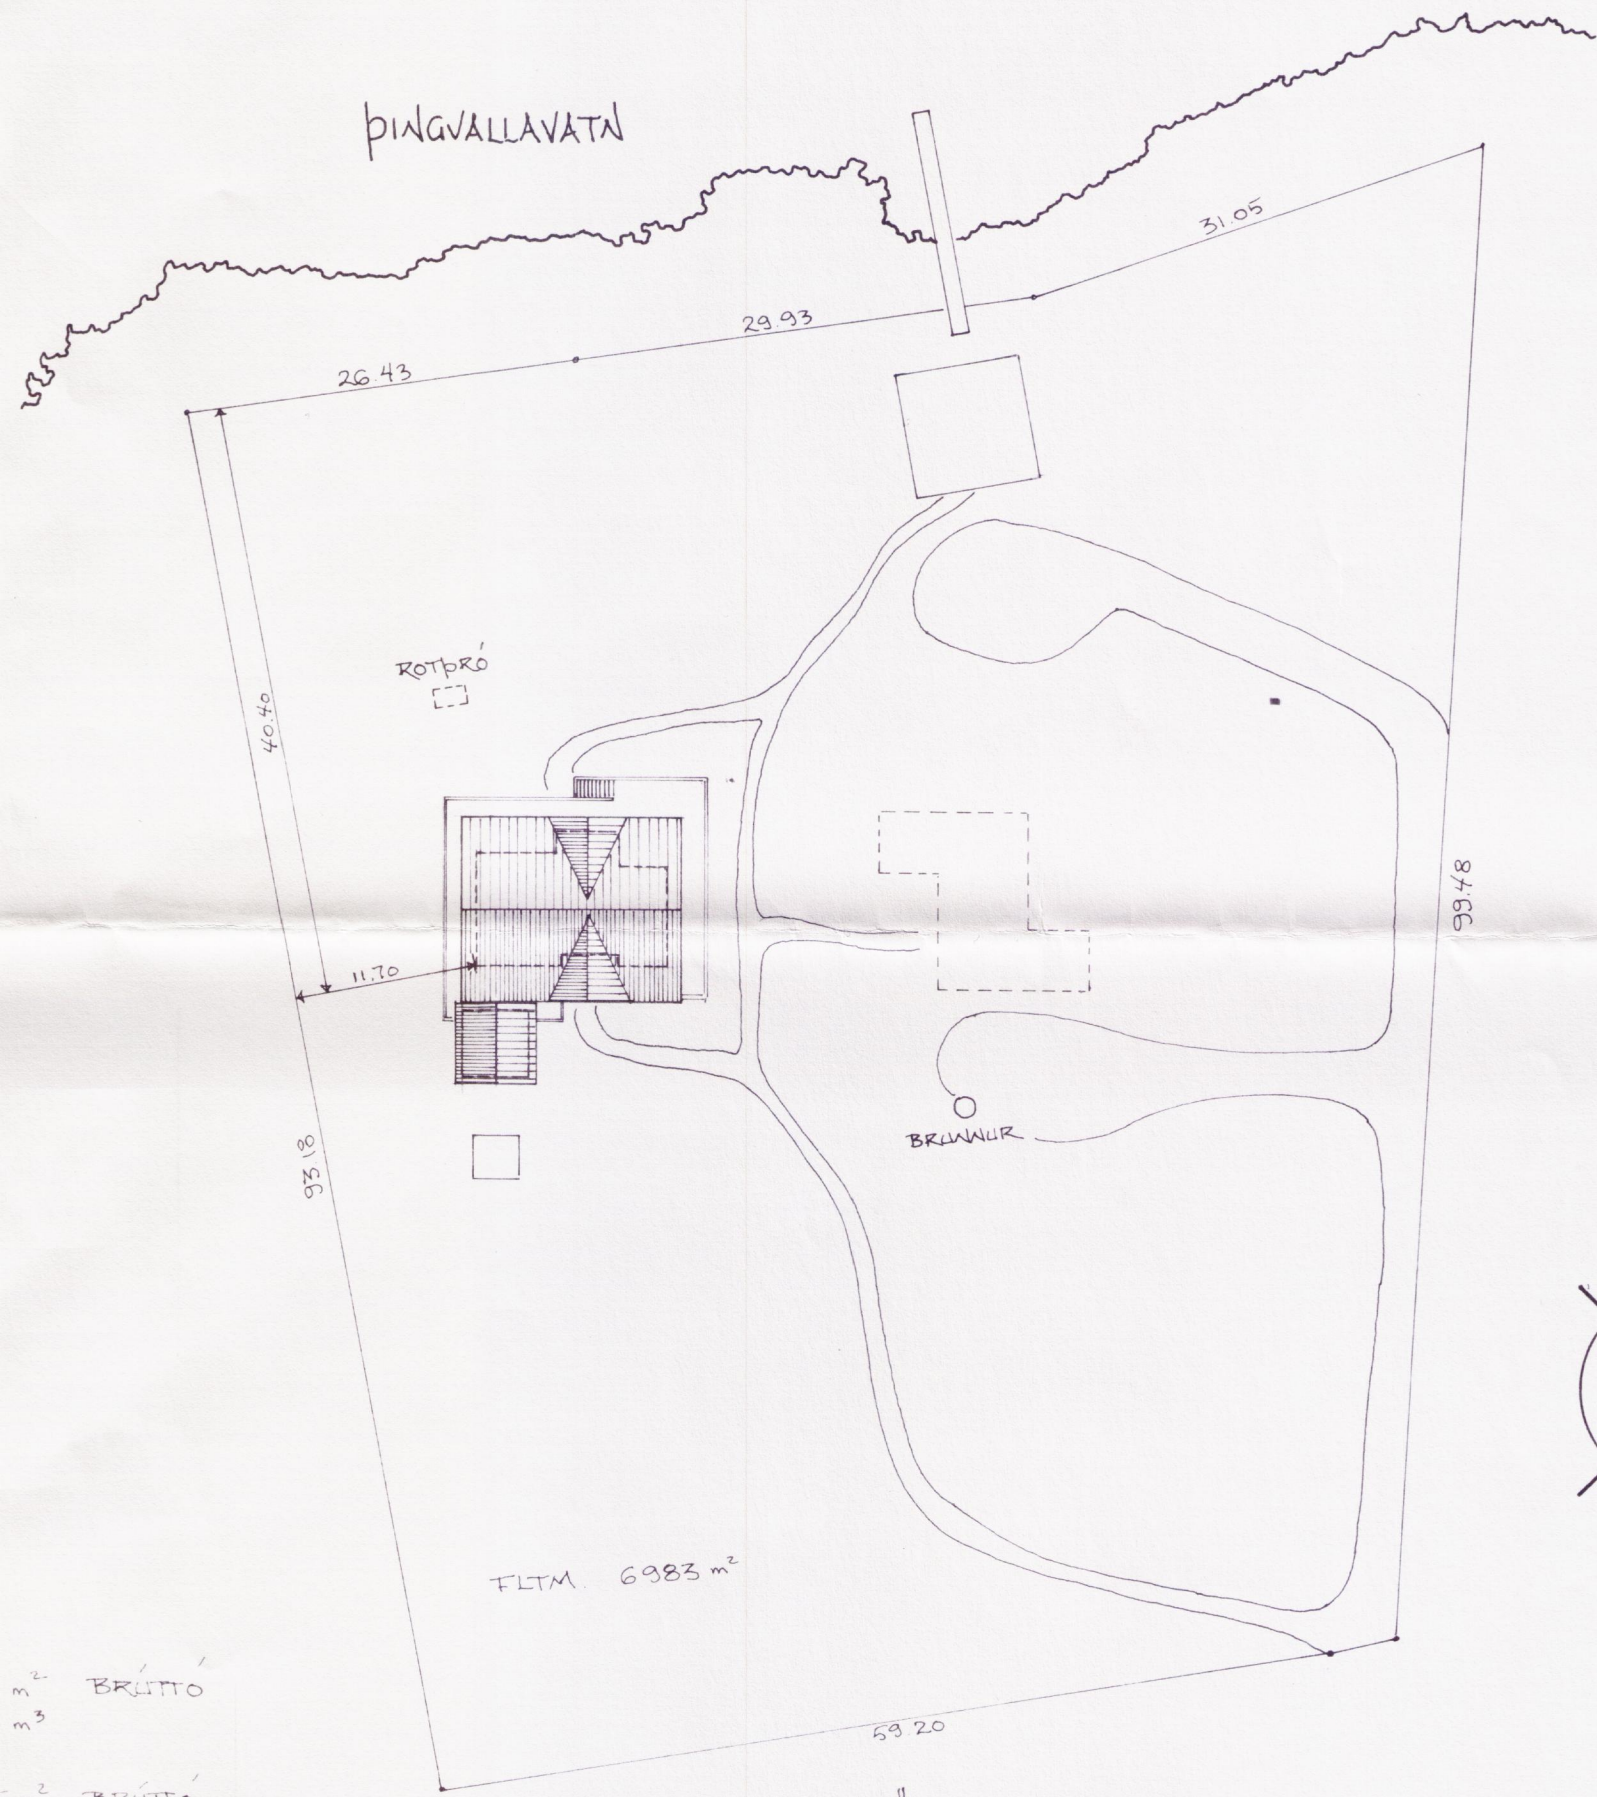

AFSTODUMUND MKV. 1:500

BUSTADUR : FLATARMAL : 97.91 m² BRUTTO
RUMMAL : 319.0 m³
GARDHUS : FLATARMAL : 19.35 m² BRUTTO
RUMMAL : 72.0 m³
EFNI : GOLF - STEYPT PLATA
VEGGIR - SEDRUS BJALKAR
PAK - TIMBURPAK - KLETTI TORFI

BREYTING I OKT. '96
GLUGGI A SUDVESTURHUD I ELDHUSI FELLUR NIÐUR
GLUGGAR I TVEIM SVEFNAH. MINAKA UM 40 CM.
BJORGUNAROP VERDA I ÖLLUM SVEFNAH.

VINNUSTOFA II VESTURVÖR
KÖPAVOGI SÍMI 4-01-15
VÍFILL MAGNÚSSON ARK. HALLA HANNESDÓTTIR
K.T. 171238-4639 K.T. 220851-7889

HEITI HEIDARBAKKI I HEIDARBEIARLANDI
EIGN JOAS ÞÓRS HJALTASONAR E ONNLU GUNNARSÐÓTTUR
TEIKN. GRUNNMUND, AFSTODUMUND MKV. 1:100
DAGS SEPT. '96 SAMP. BREYTT OKT '96
TEIKN. [Signature] [Signature]

1
[Signature]