



 SAMP. 28/9 '98


 ÞINGVALLAHREPPS

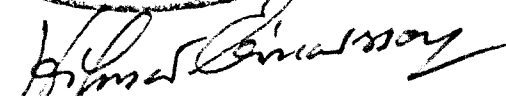


Blað nr 3

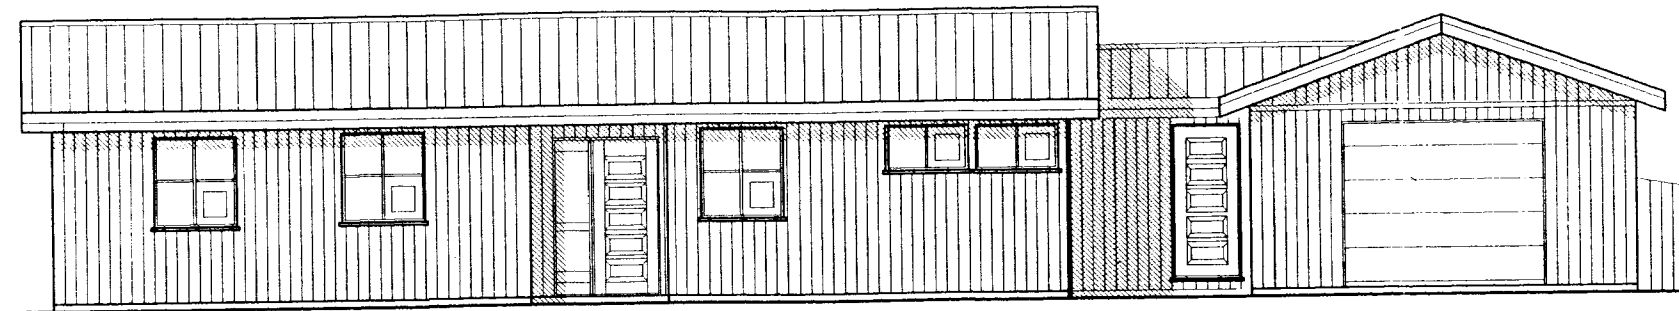


NORD-VESTUR

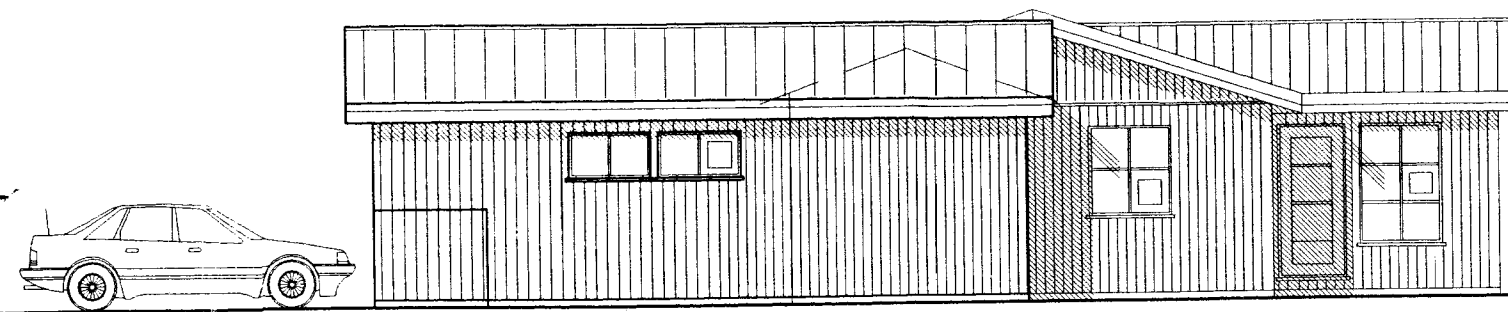


SUD-VESTUR

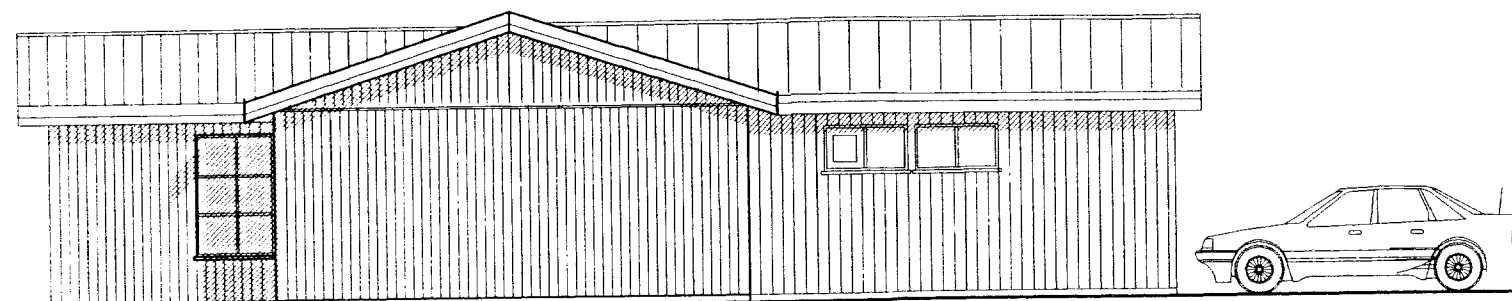

NORD-AUSTUR

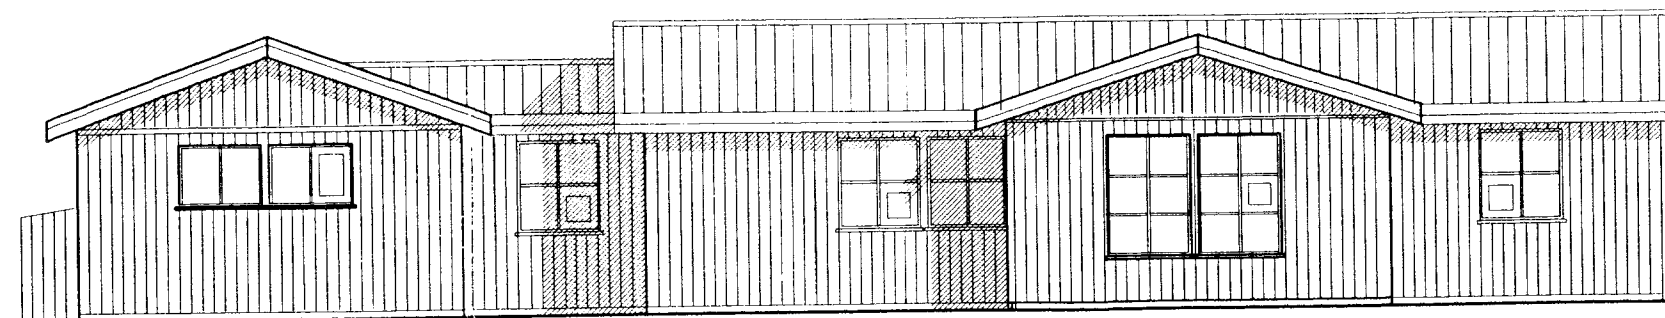

SUD-AUSTUR

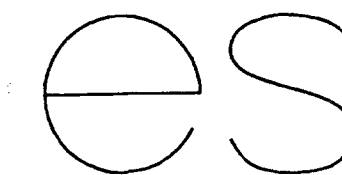

TEIKNISTOFAN Sudurlandsbraut 48 Sími 5887344 Fax 5887343
 VERKHEITI HEIDARBÆR NR 3 ÚTLIT
 MAL. 1:100 BLAD. 3
 DAGS. 10.09 1998
 BREYTT.
 SIGURDUR KJARTANSSON kt. 090246-2839