




MÓTTÆND
 04.06.2010
 Byggingulit, Vinnuáætlun og Pílastar

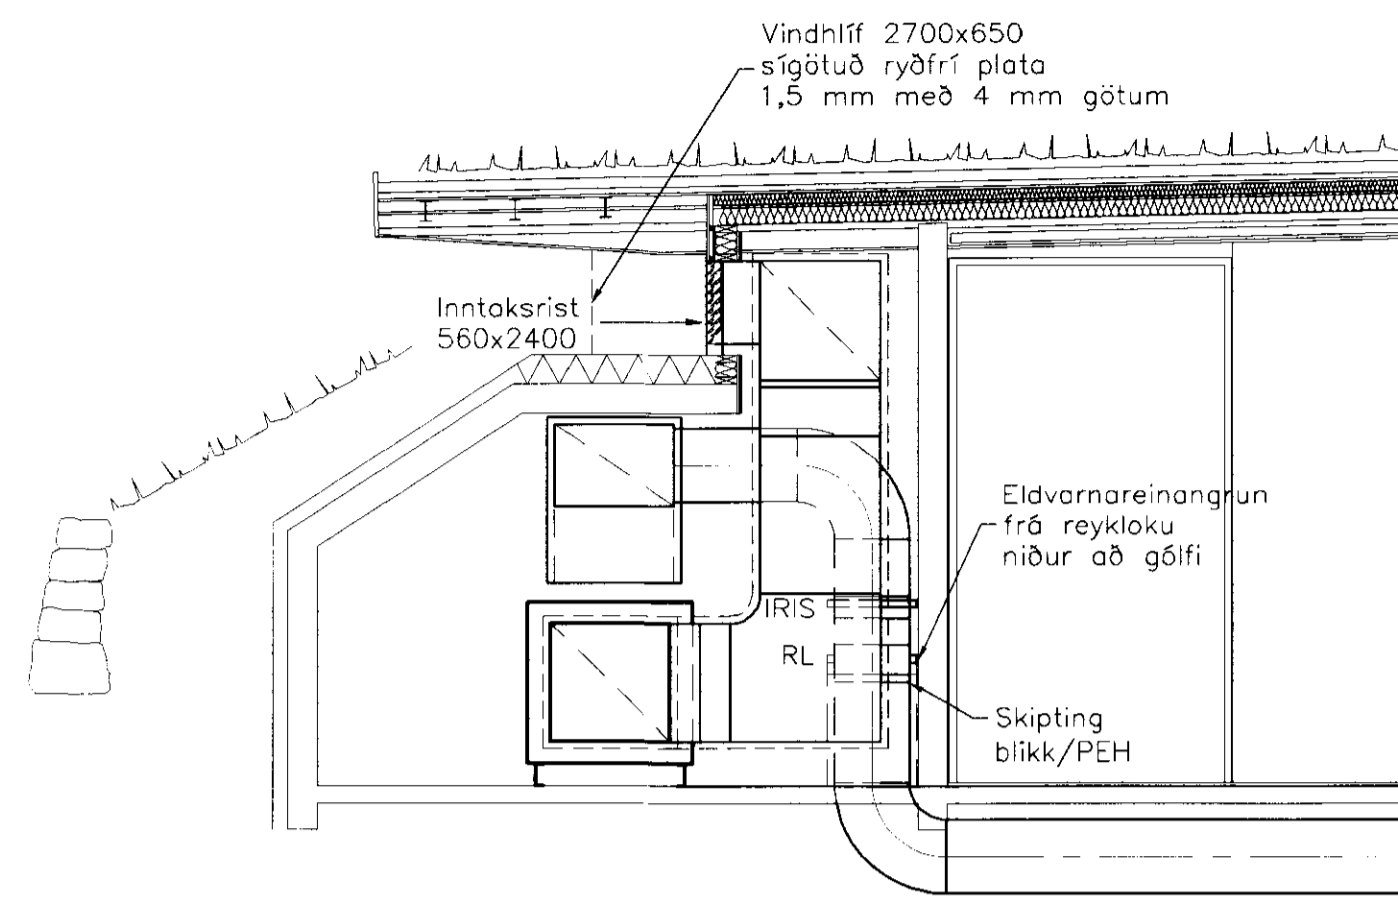


A SNID
002 1:50

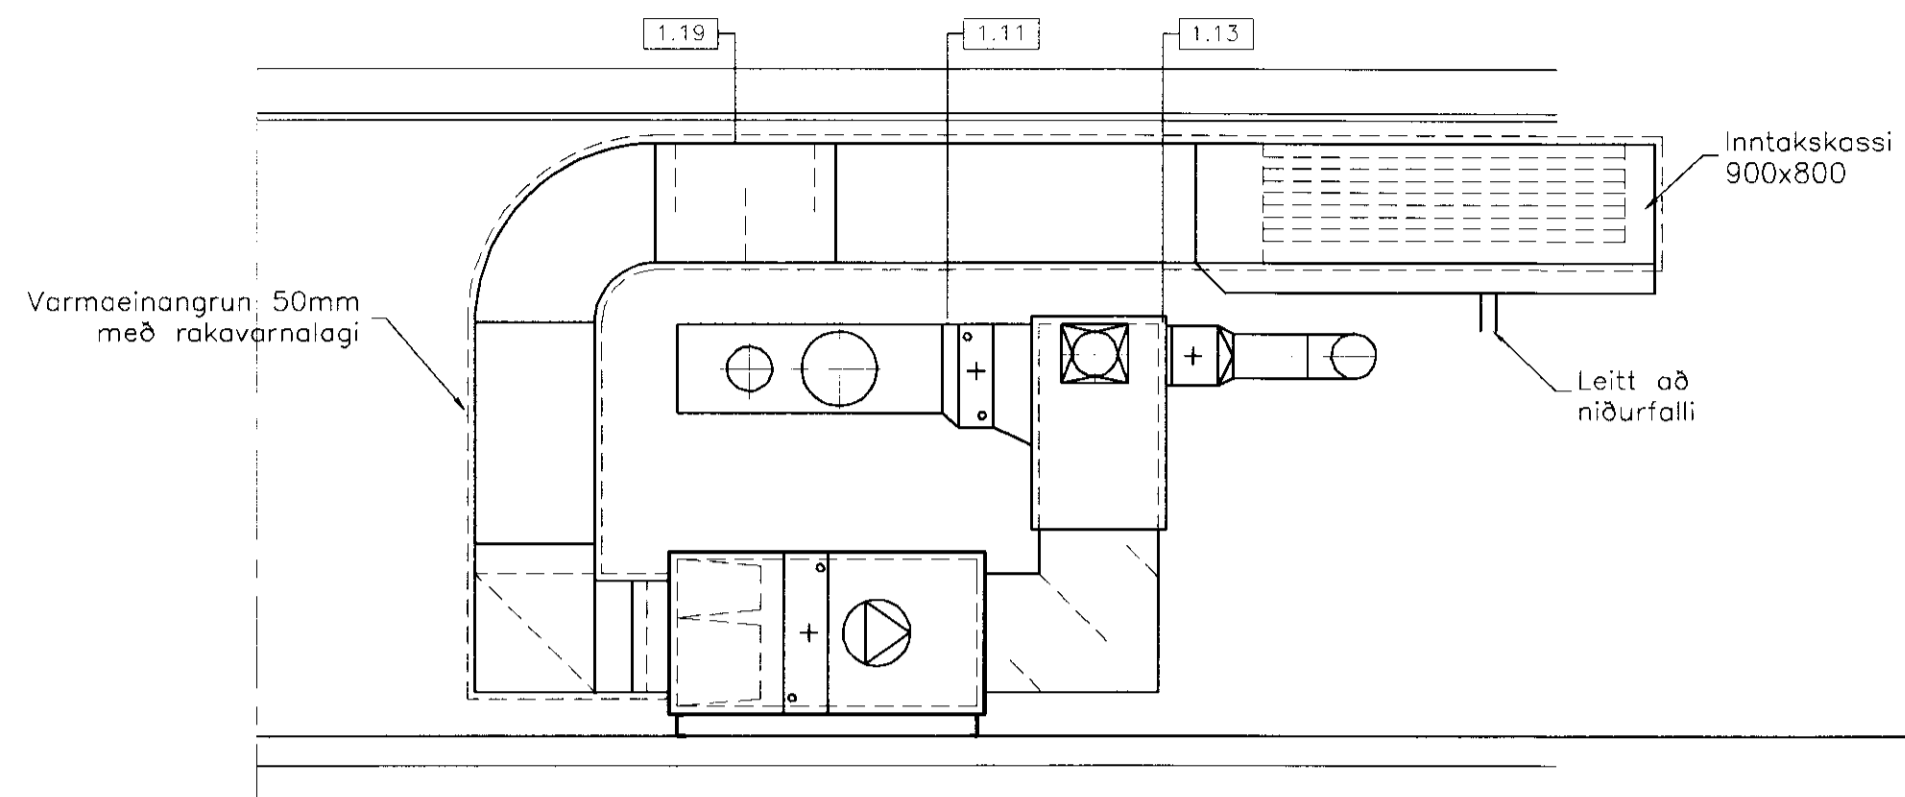

B SNID
002 1:50

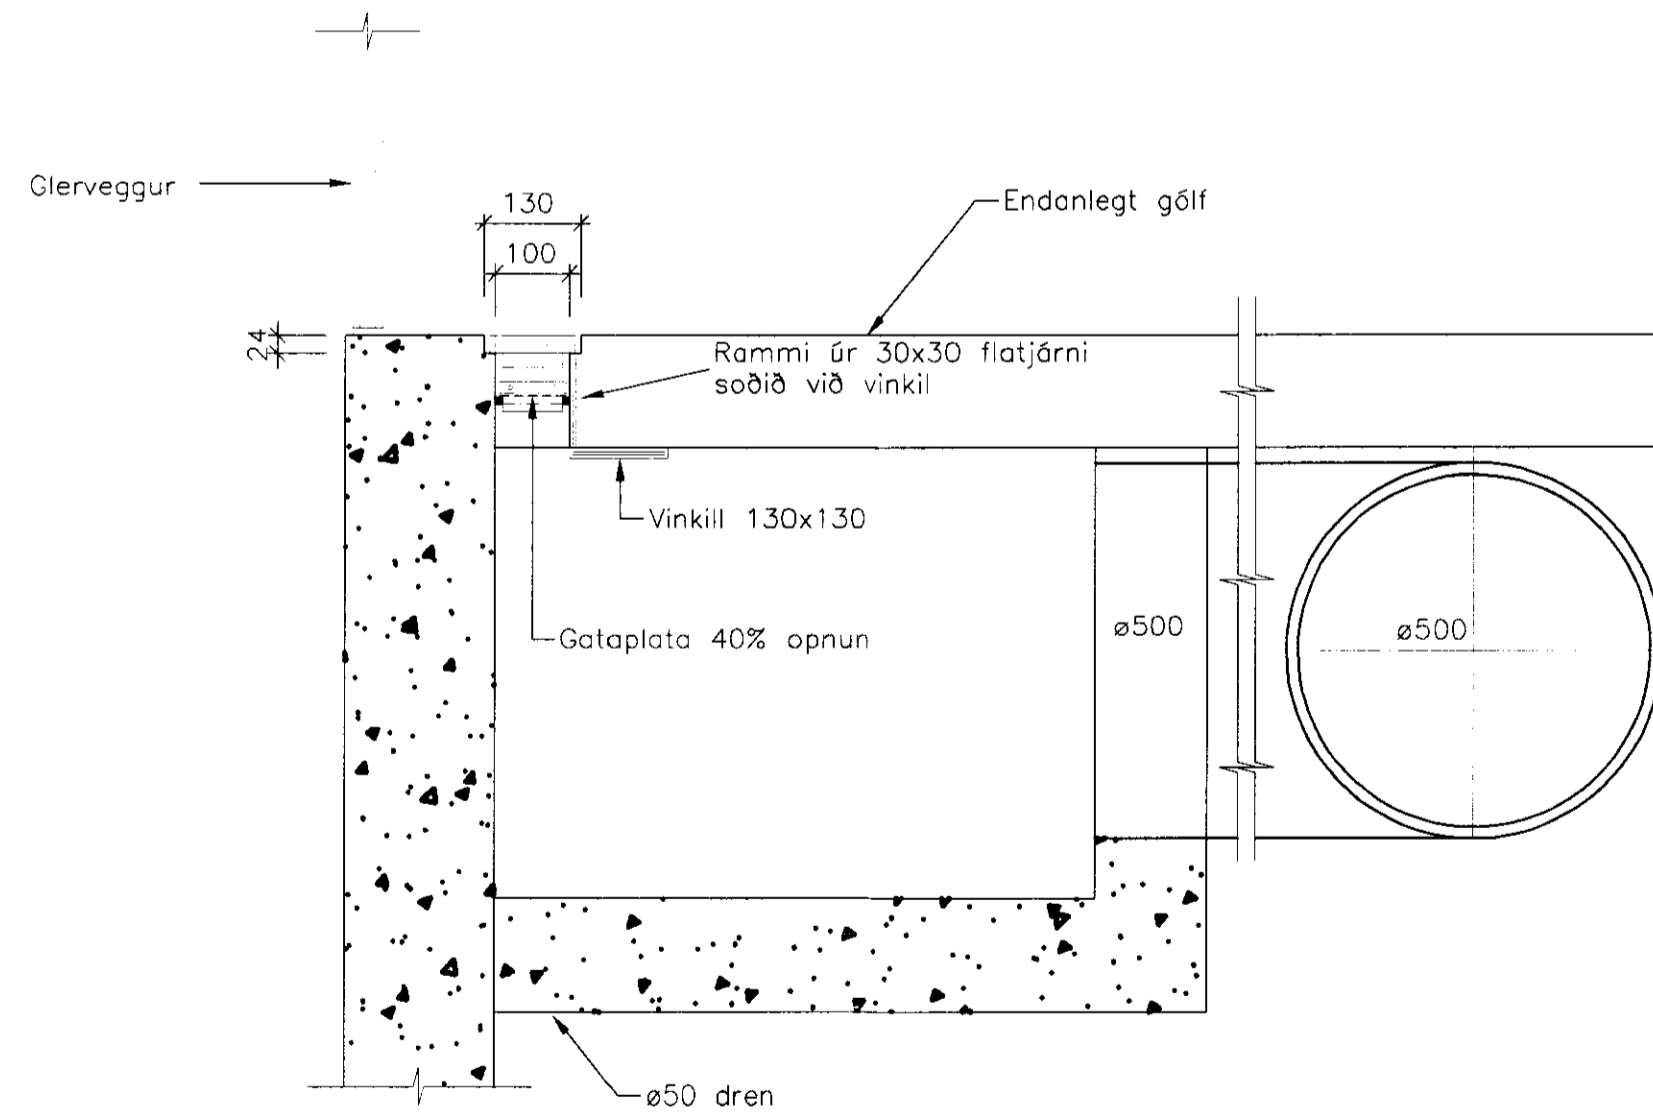

C SNID
001 1:10

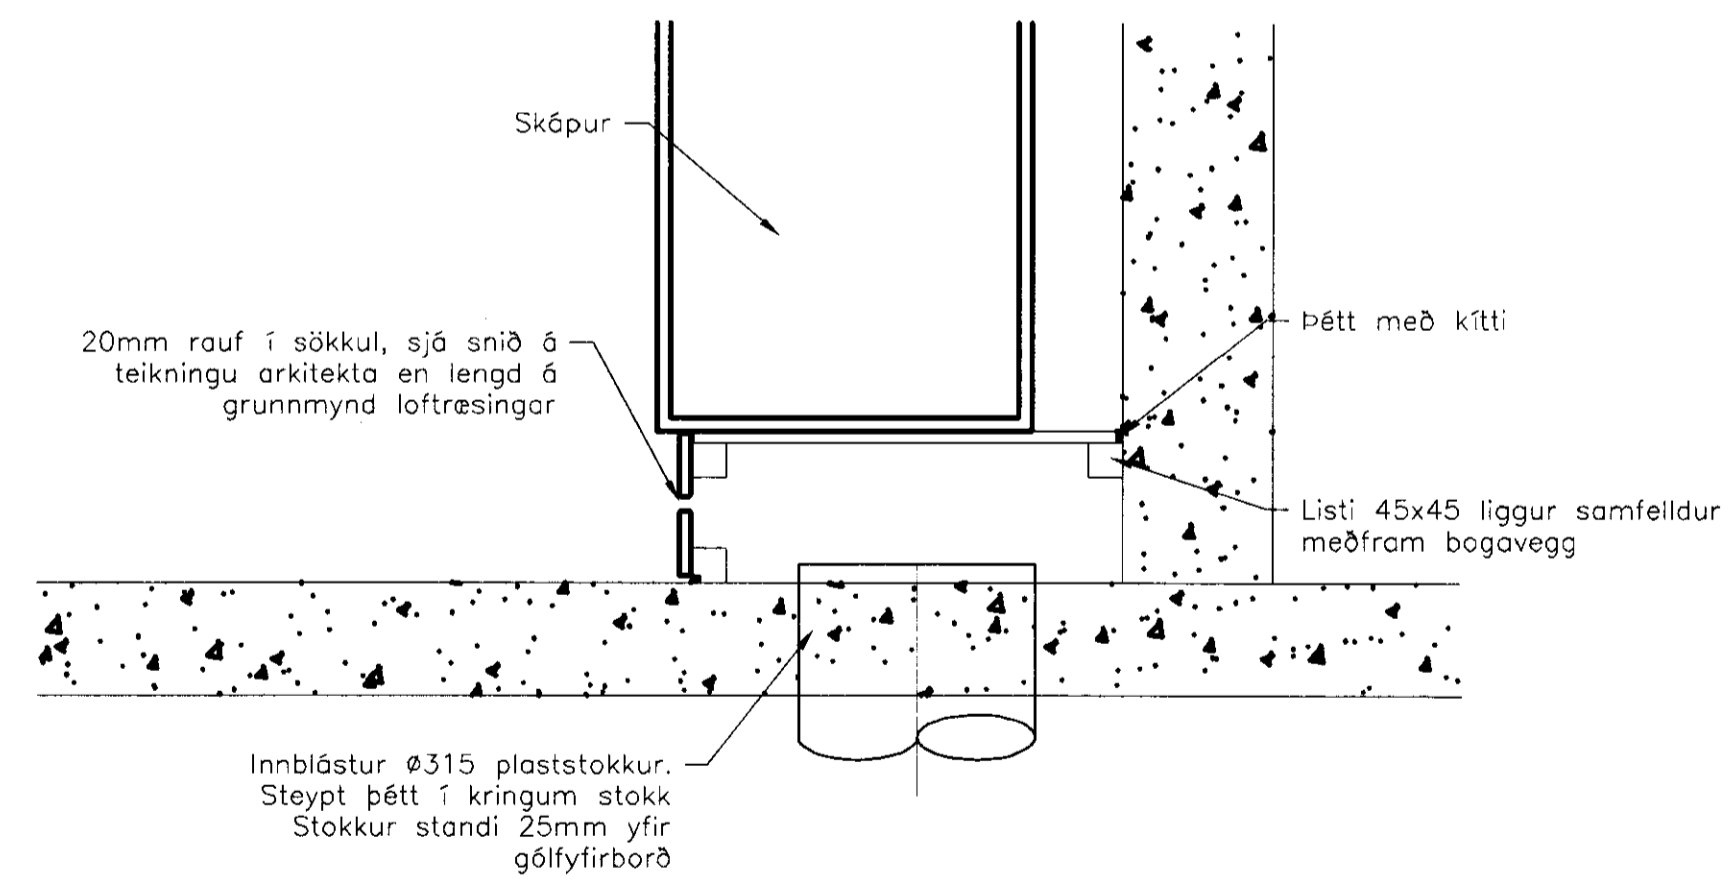

D SNID
002 1:10

VINNUTEIKNING
 22. JUNÍ 2010

VERKÍS

www.verkis.is - sími: +354 422 8000

SAMÞYKKT: Högni Hróarsson 190765-3349

A 2010-06-21 VERKTEIKNING SJ GG KME HoH

ÚTG DAGS SKÝRINGAR TEIK HANN RYNT SAMÞ

GUFU EHF
 GUFUBAÐIÐ LAUGARVATNI
 Loftfræsikerfi
 Snið
 Sérmynd innblástursristar

VERKFANG 08344 TEIKNING M47.003 A

