
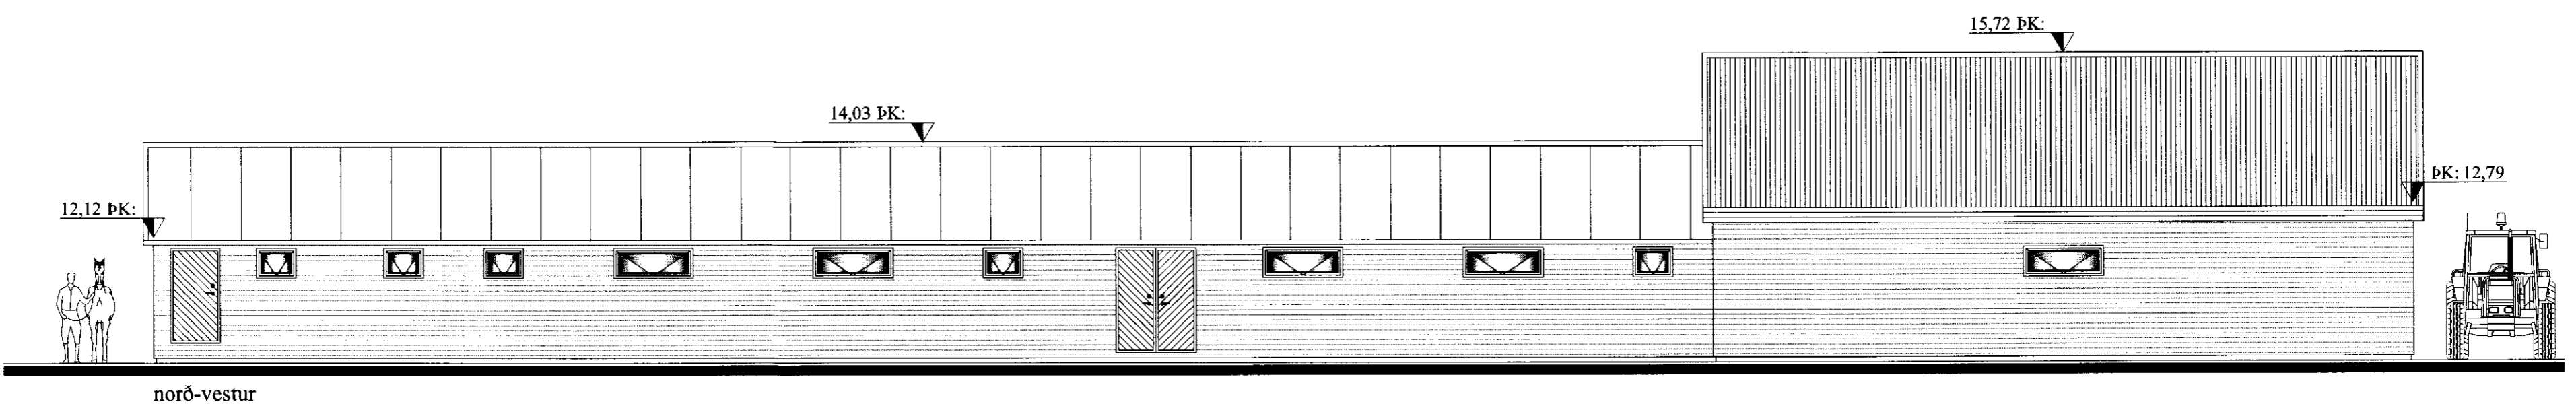
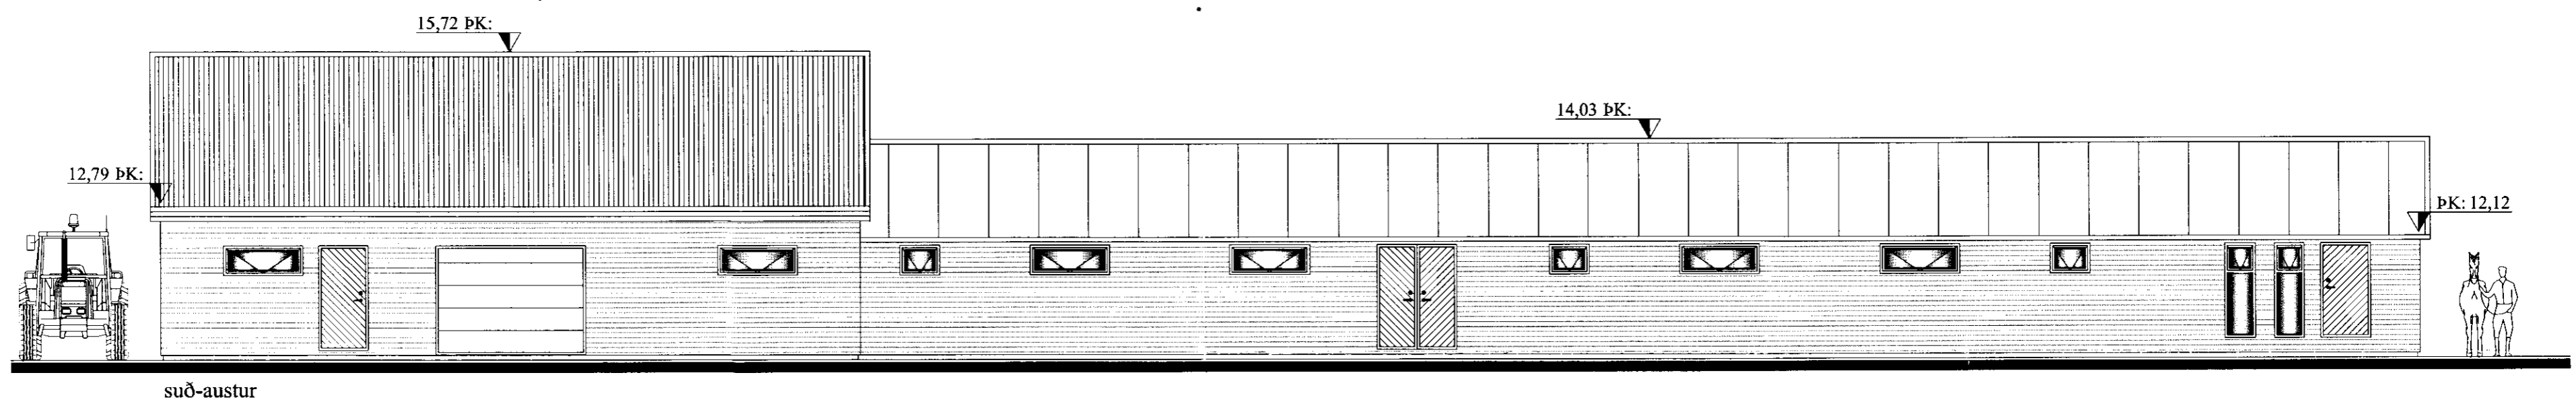
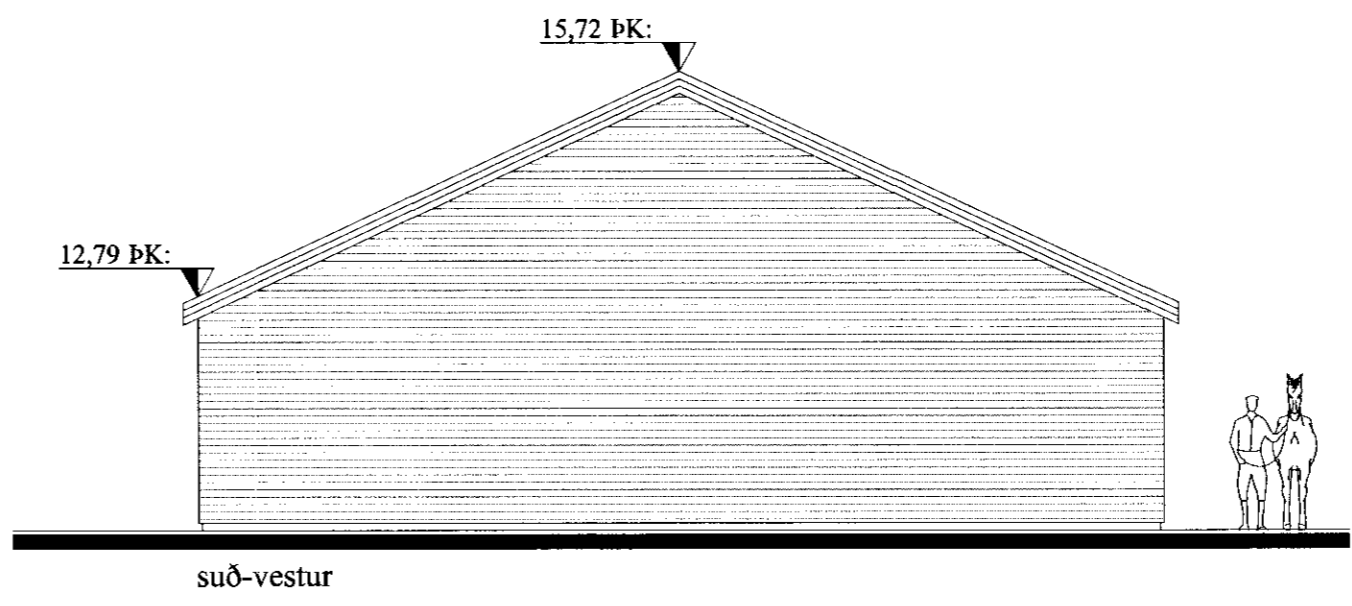


SAMÞYKKT
 05 OKT. 2011
Bent Larsen
 Bygginguálitni upps. Árnessýslu og Flóatr.

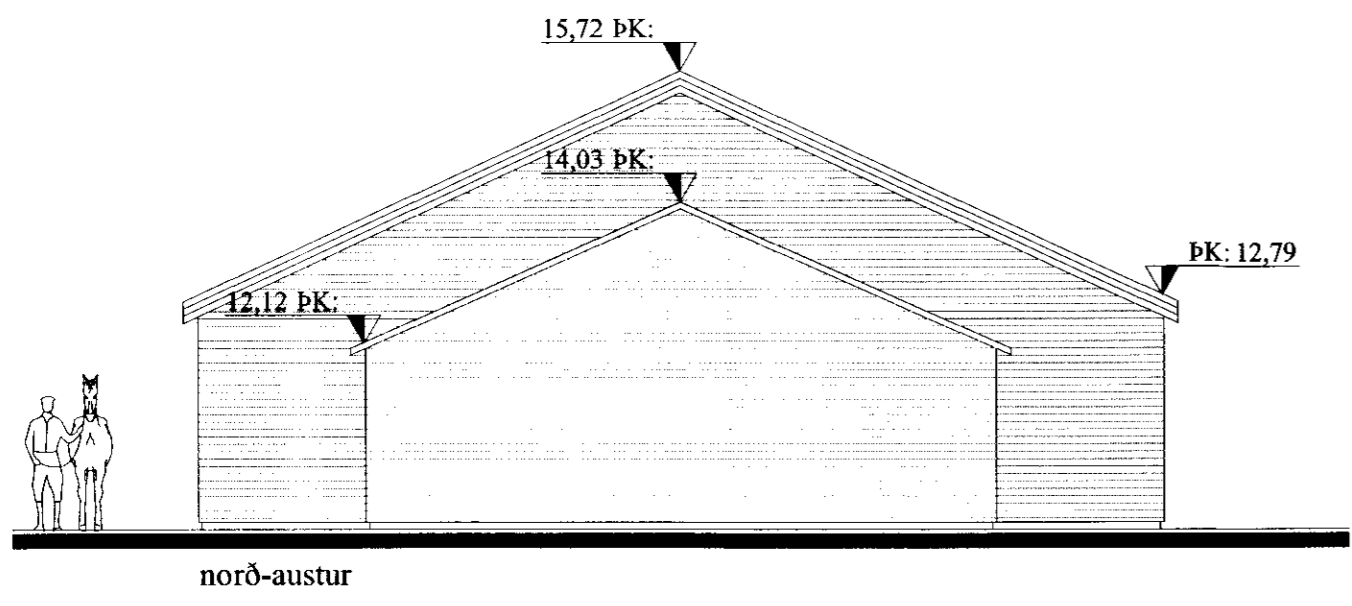

VERK:	Hrosshagi 3 - Hesthús 801 Bláskógabyggð	TEIKN NR.:	100
HLUTI:	Aðaltekningar Útlit	KVARDI:	1:100
DAGS:	24.10.11	TEIKN:	BL
SAMÞYKKT:	Bent Larsen Fróðason 040546-2009	NR.:	01 094
Bent Larsen Fróðason Fellskotli 2 801 Bláskógabyggð Símar: 844-7699 - 486-8855 E-mail: bentlarsen77@hotmail.com			