



Lágrett sniðing sumarhústæðar No 7 við Hestilundur

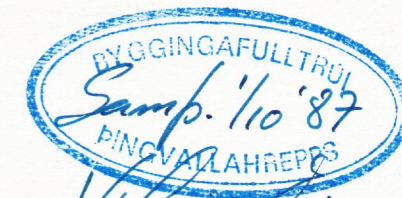

Hilma Leinarsson

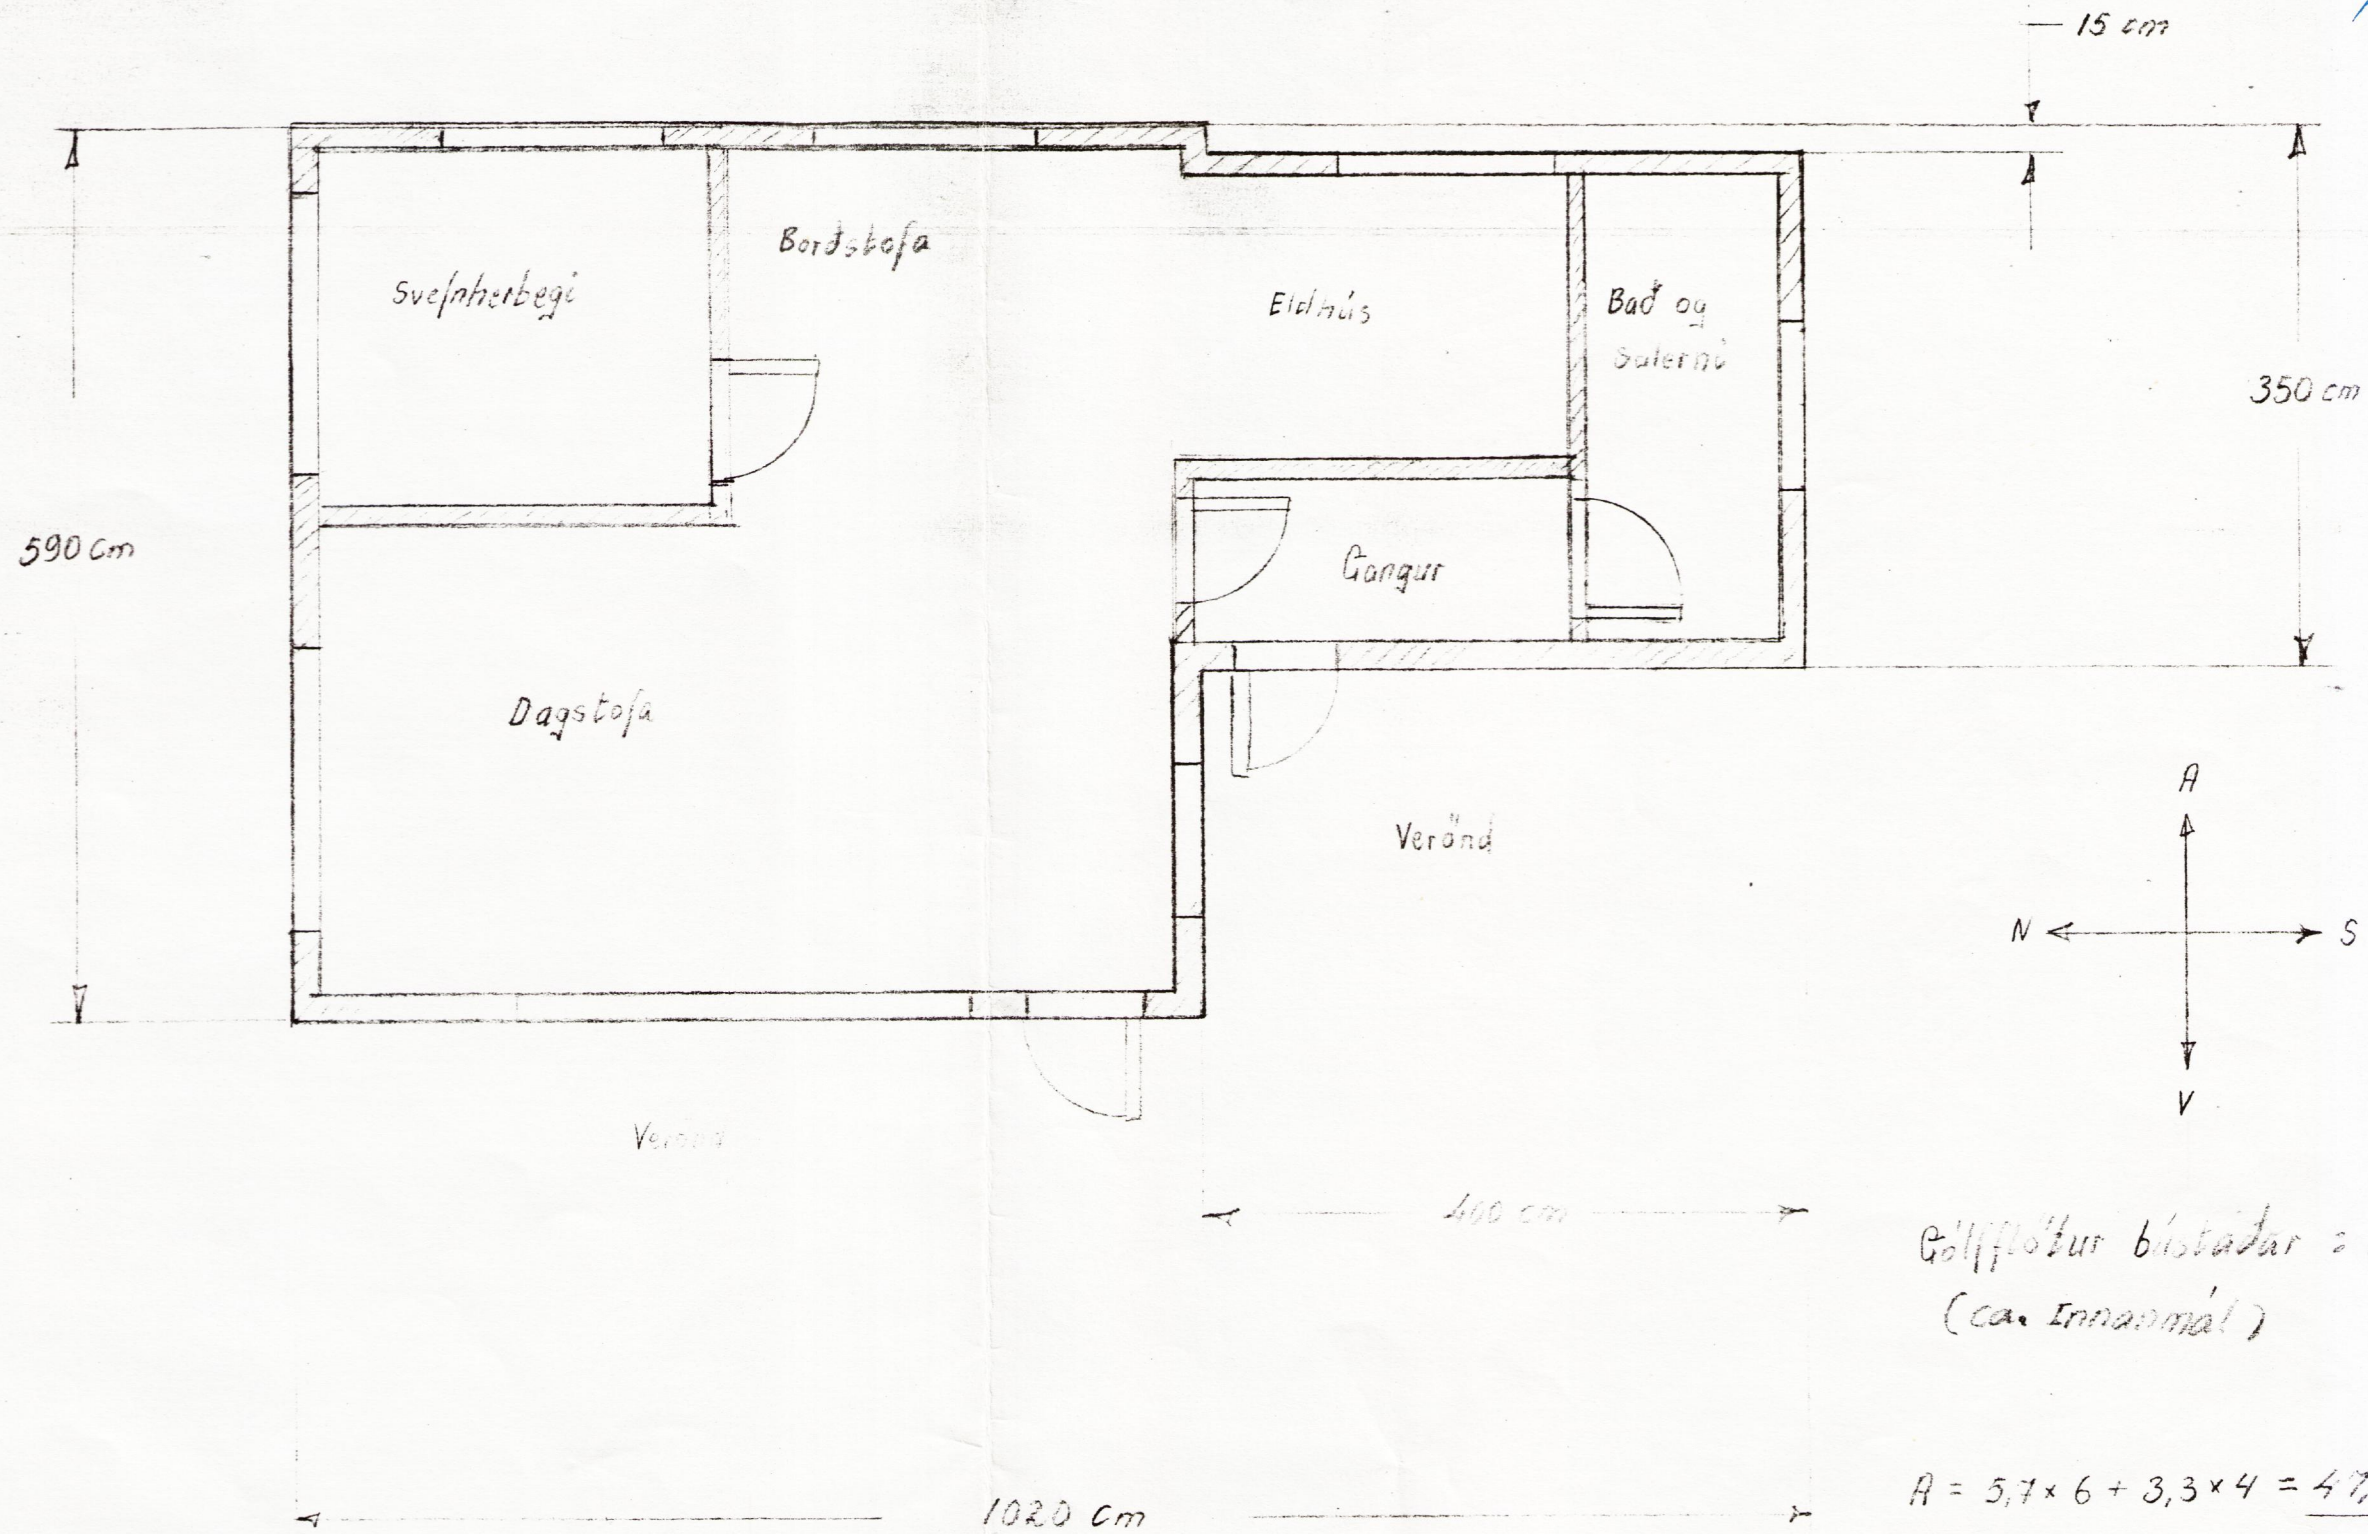

Þölpfloður bístæðar = A
(ca. Innarmál)

$$A = 5,7 \times 6 + 3,3 \times 4 = 47,4 \text{ m}^2$$

M 1:50

Reykjavík 3/9 '87 Haraldur H. Halvarsson