
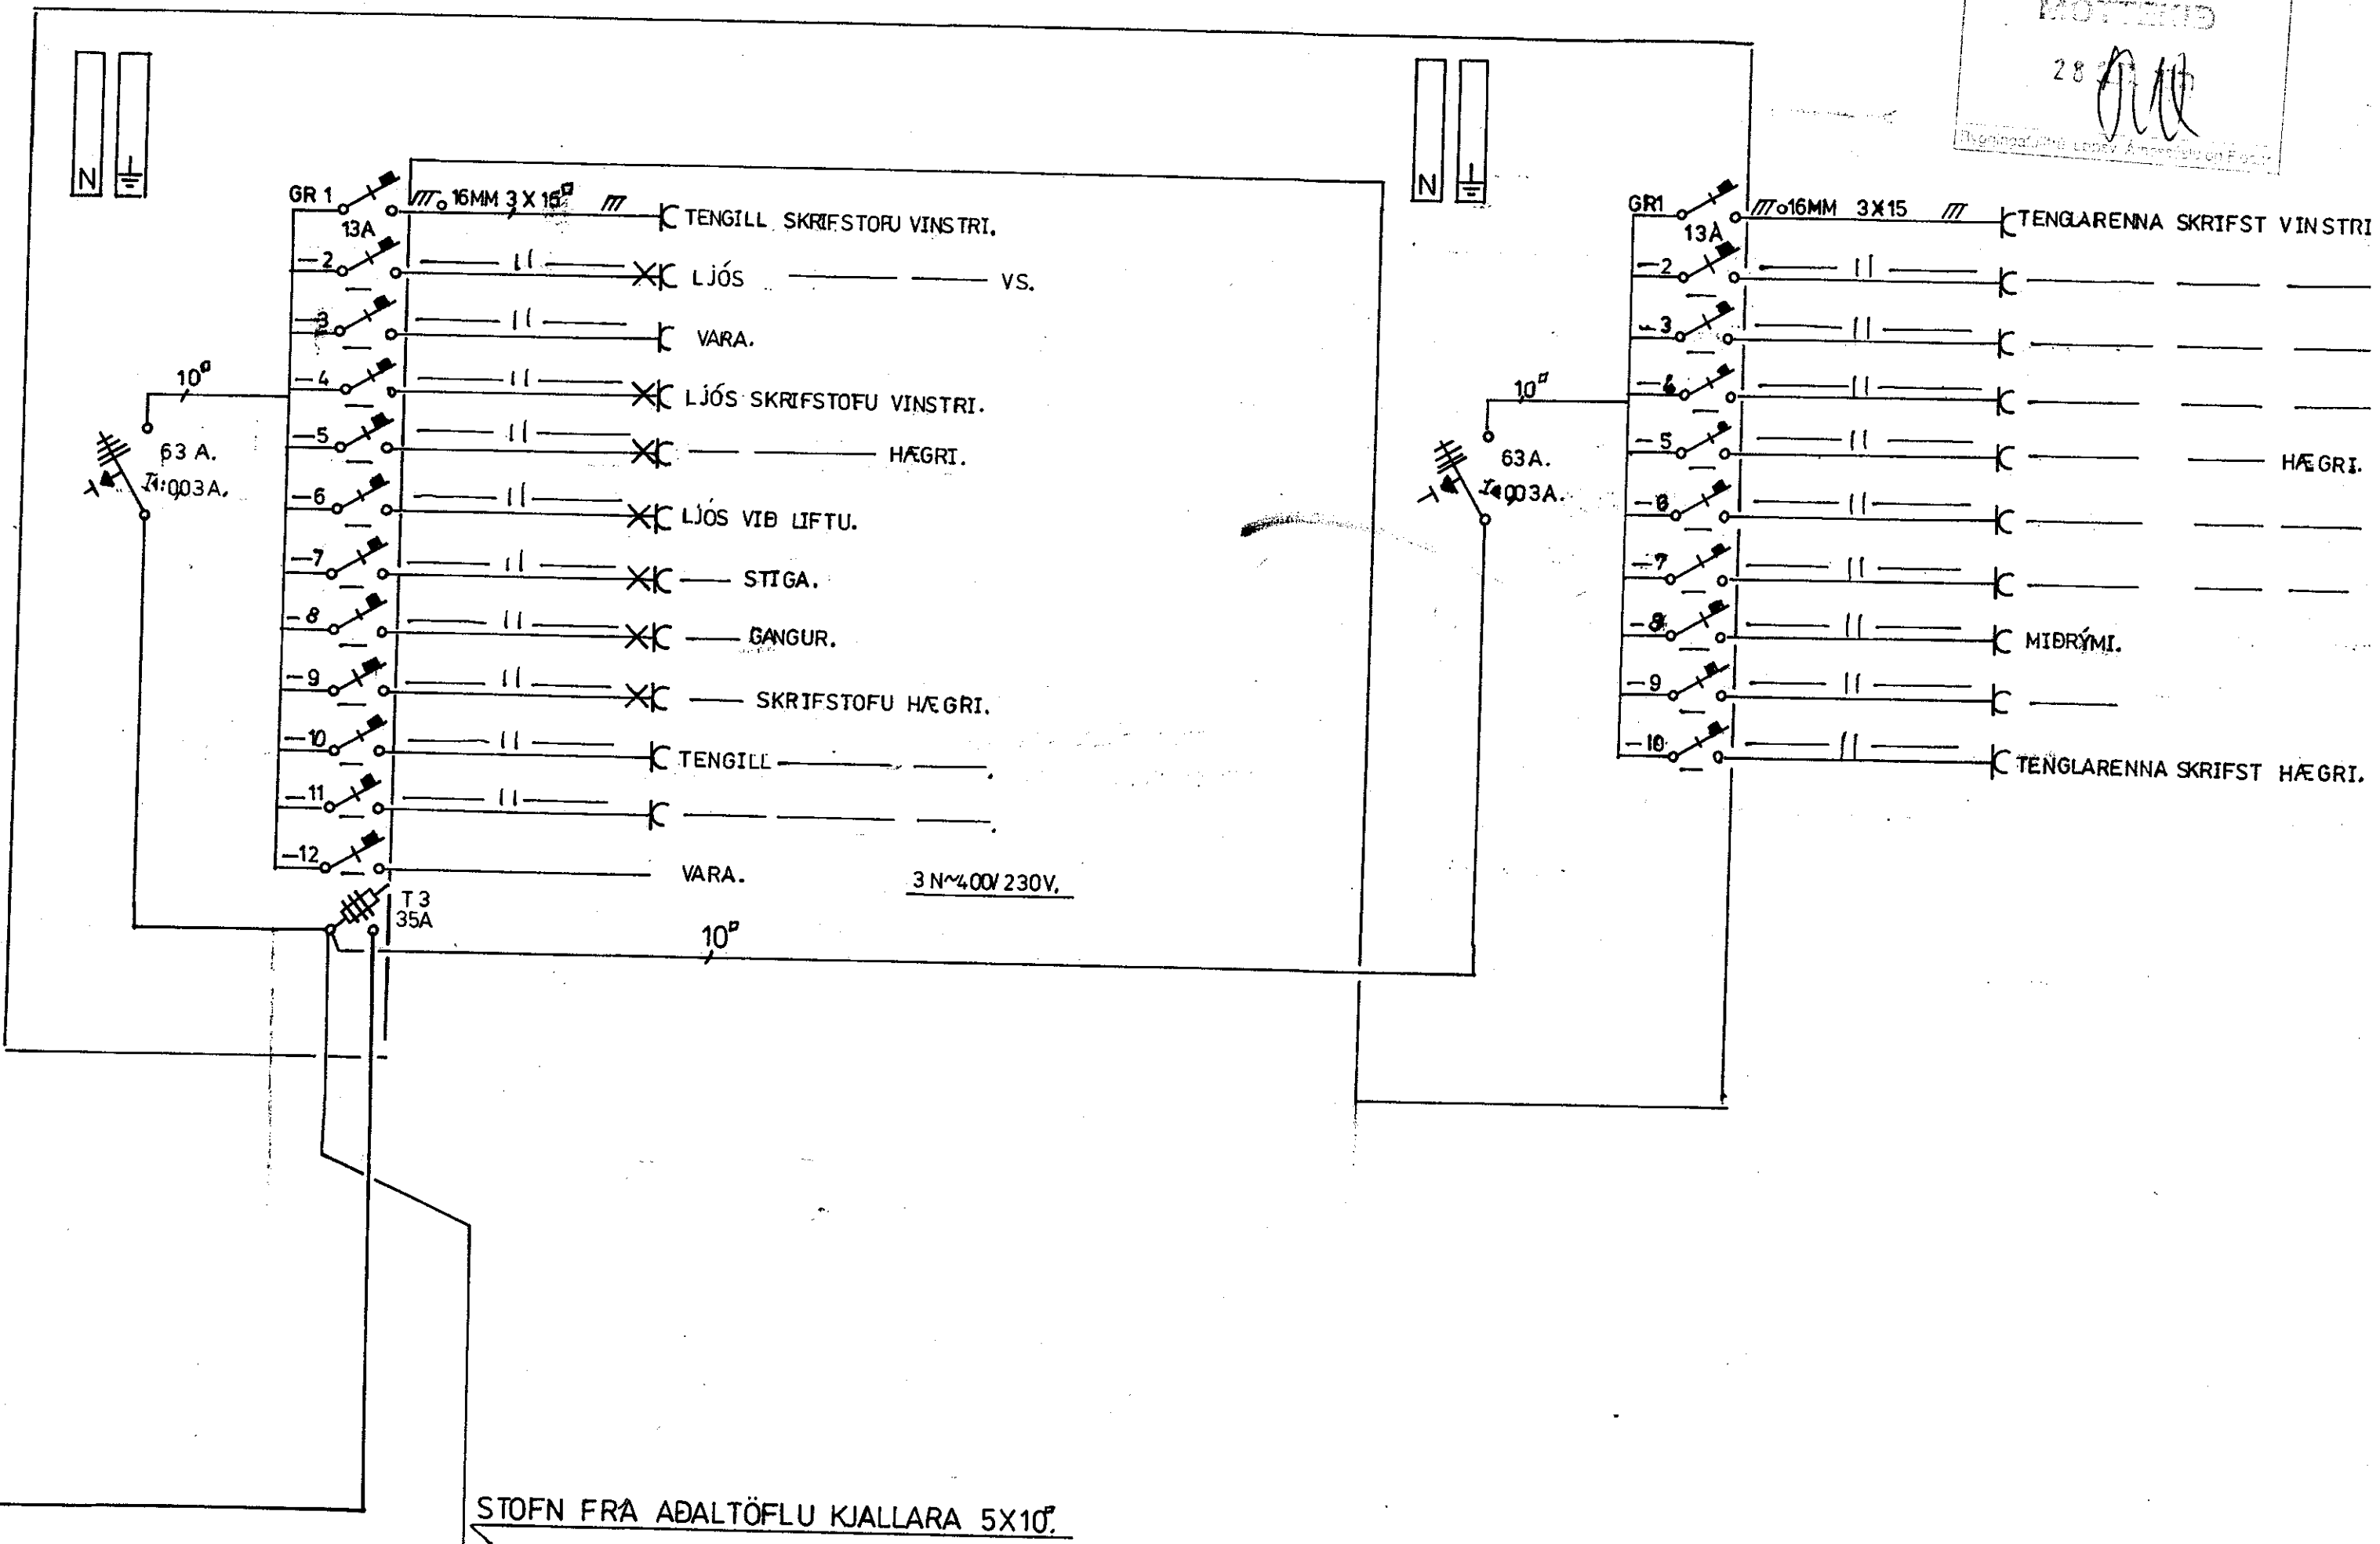


MÖTTEND
28
[Signature]

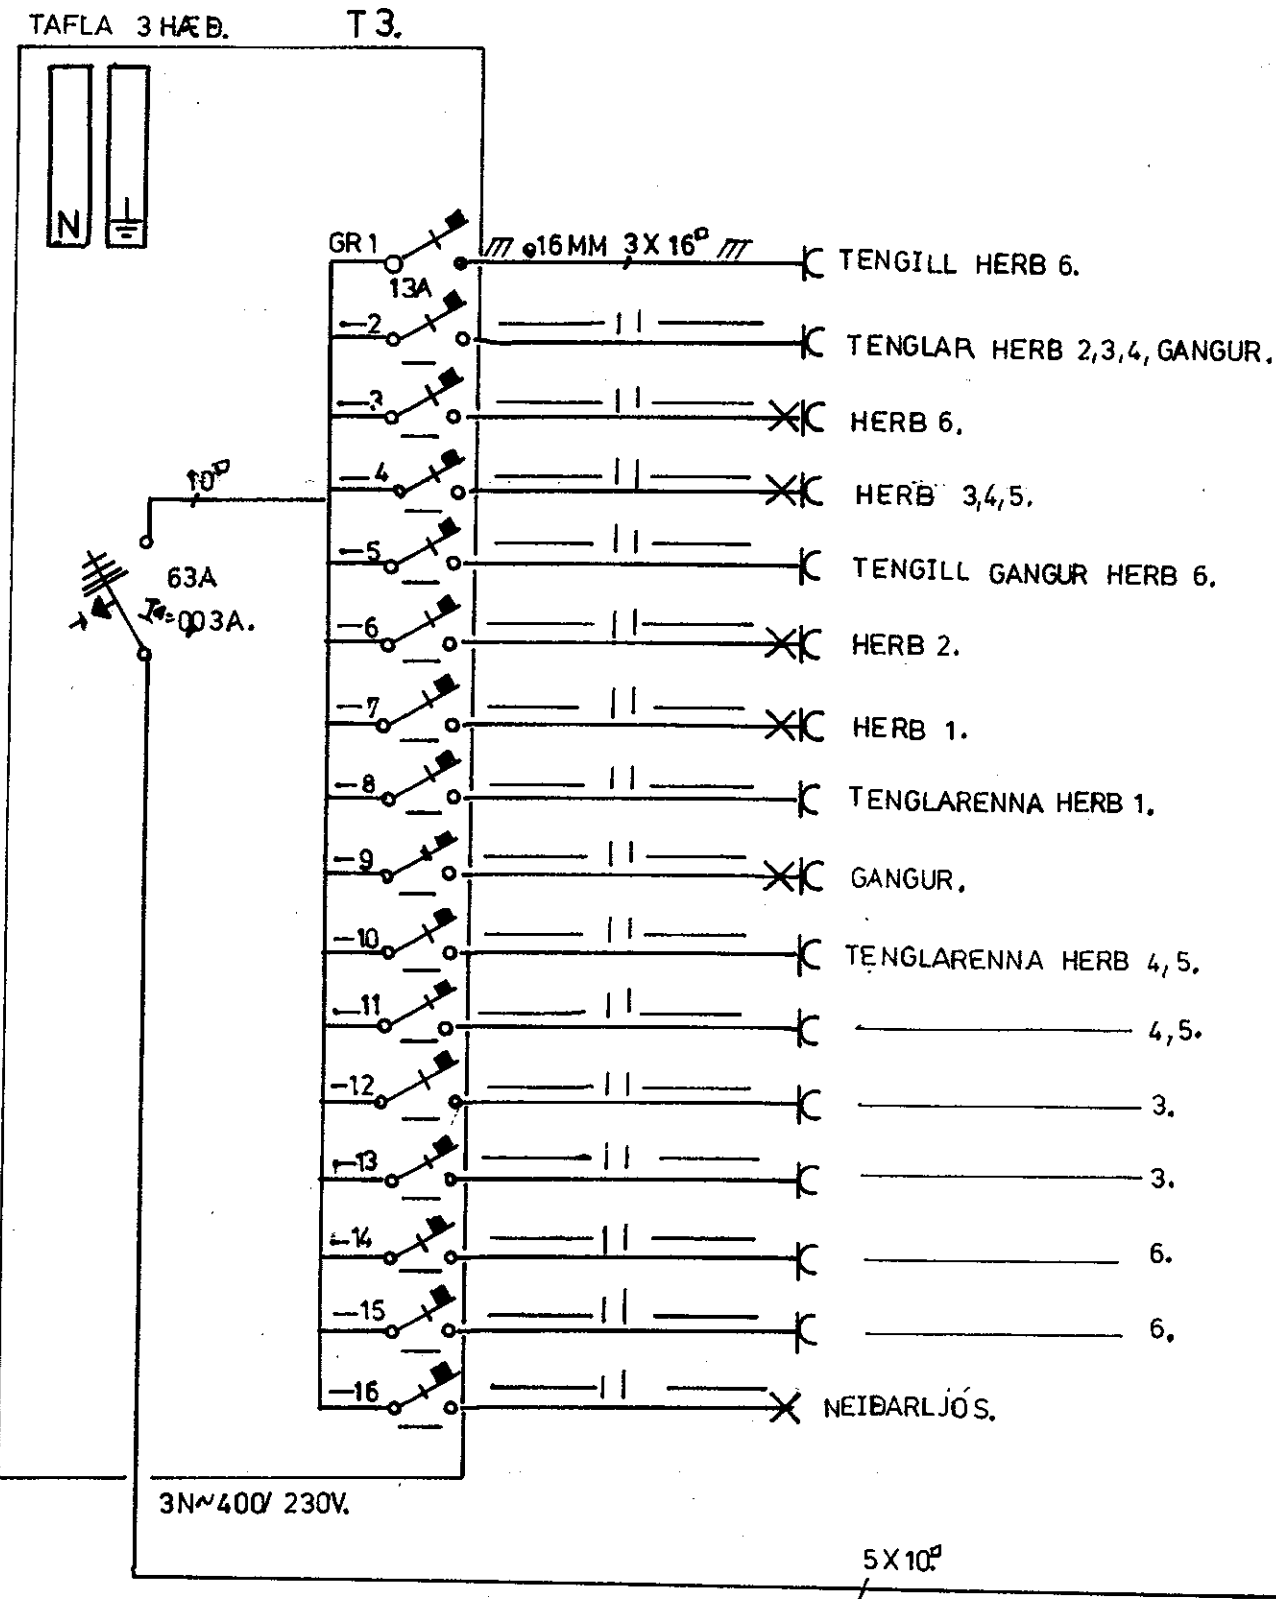

J.PJ LAUGARÁSI 1. BLÁSKÖGABYGGÐ S-4868845, 8937101.	
HÉRAÐSSKÓLINN Á LAUGARVATNI.	BL 4AF4.
EINLÍNUMYNDIR TÖFLU T2, T3.	TEIKN J.PJ.
R A F L Ö G N.	JÚNÍ 2010.
SAMP: <i>Jens Peter Johannsson</i>	NR 007.