

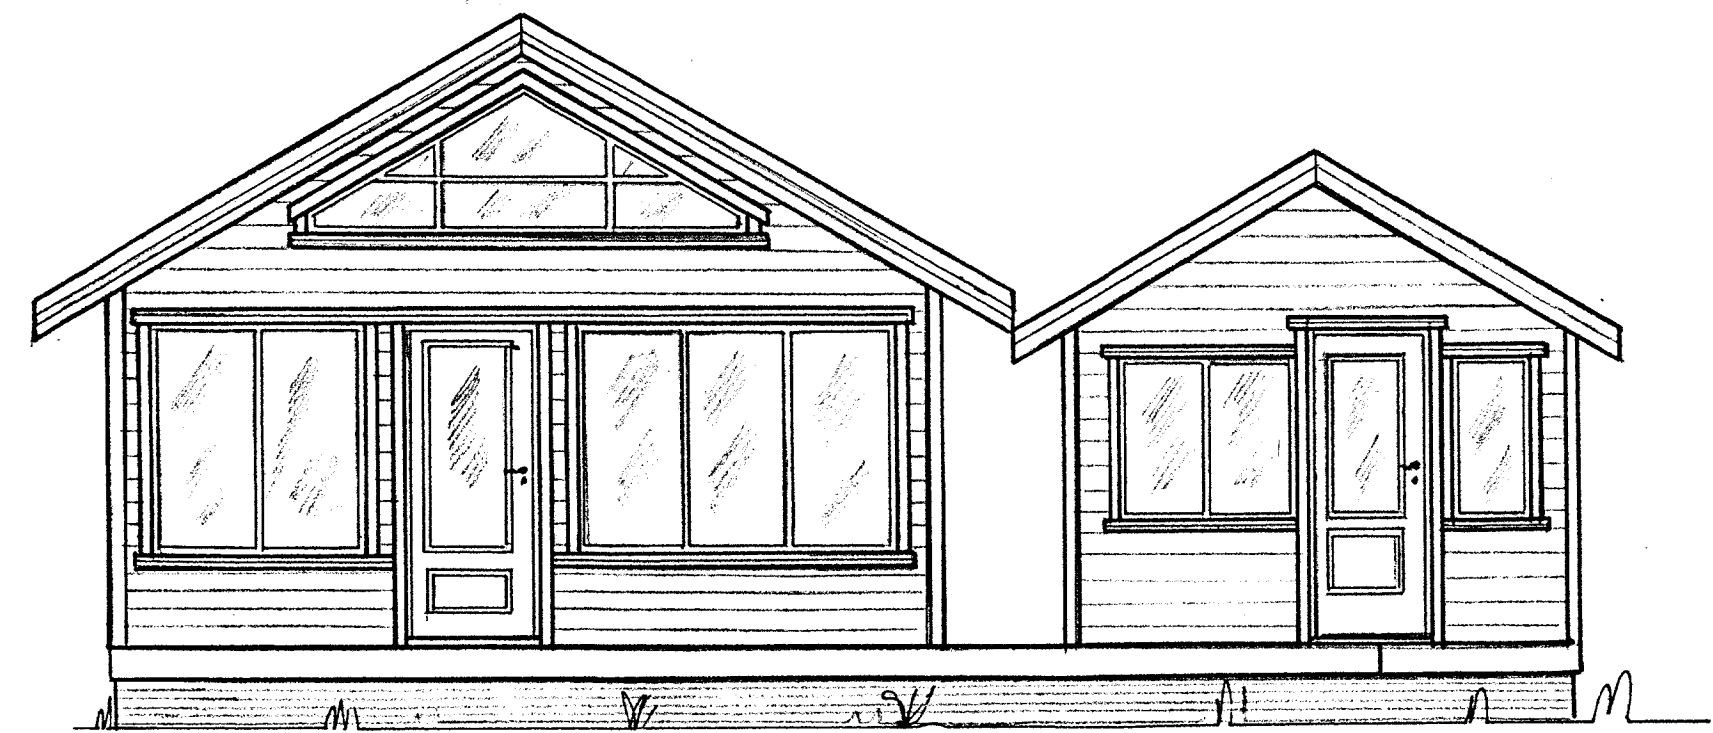
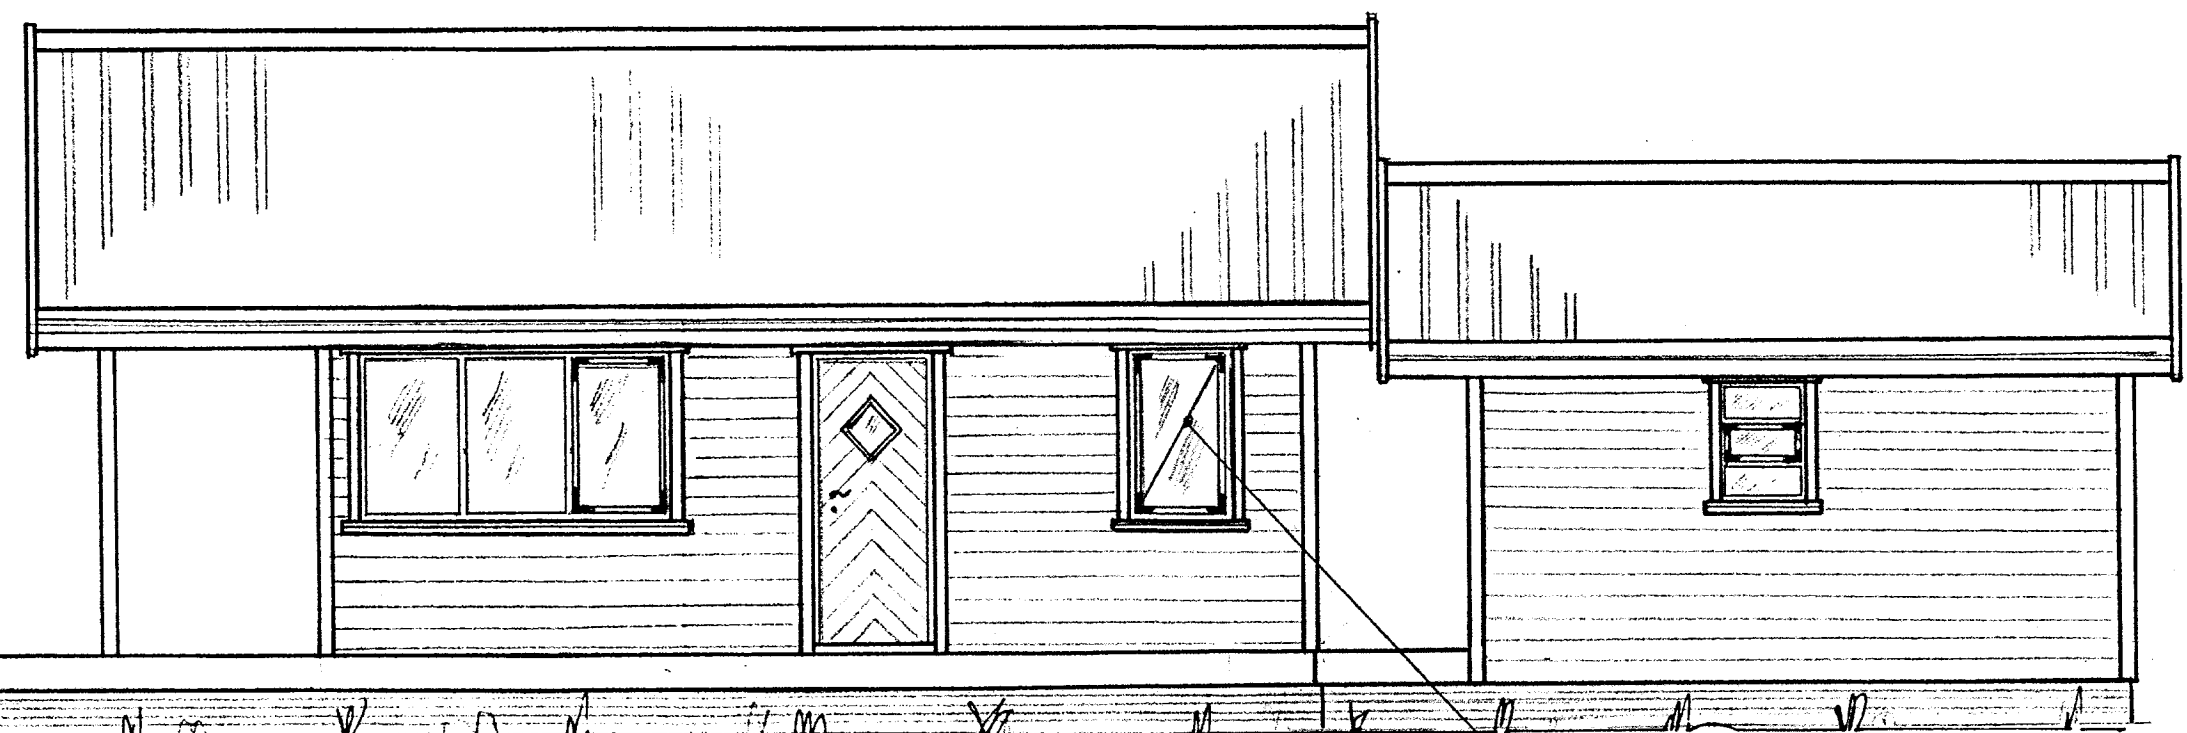


BYGGINGARFRÁTTÆLI
 Samp. 28/11 2000
 Hólmur Ólafsson

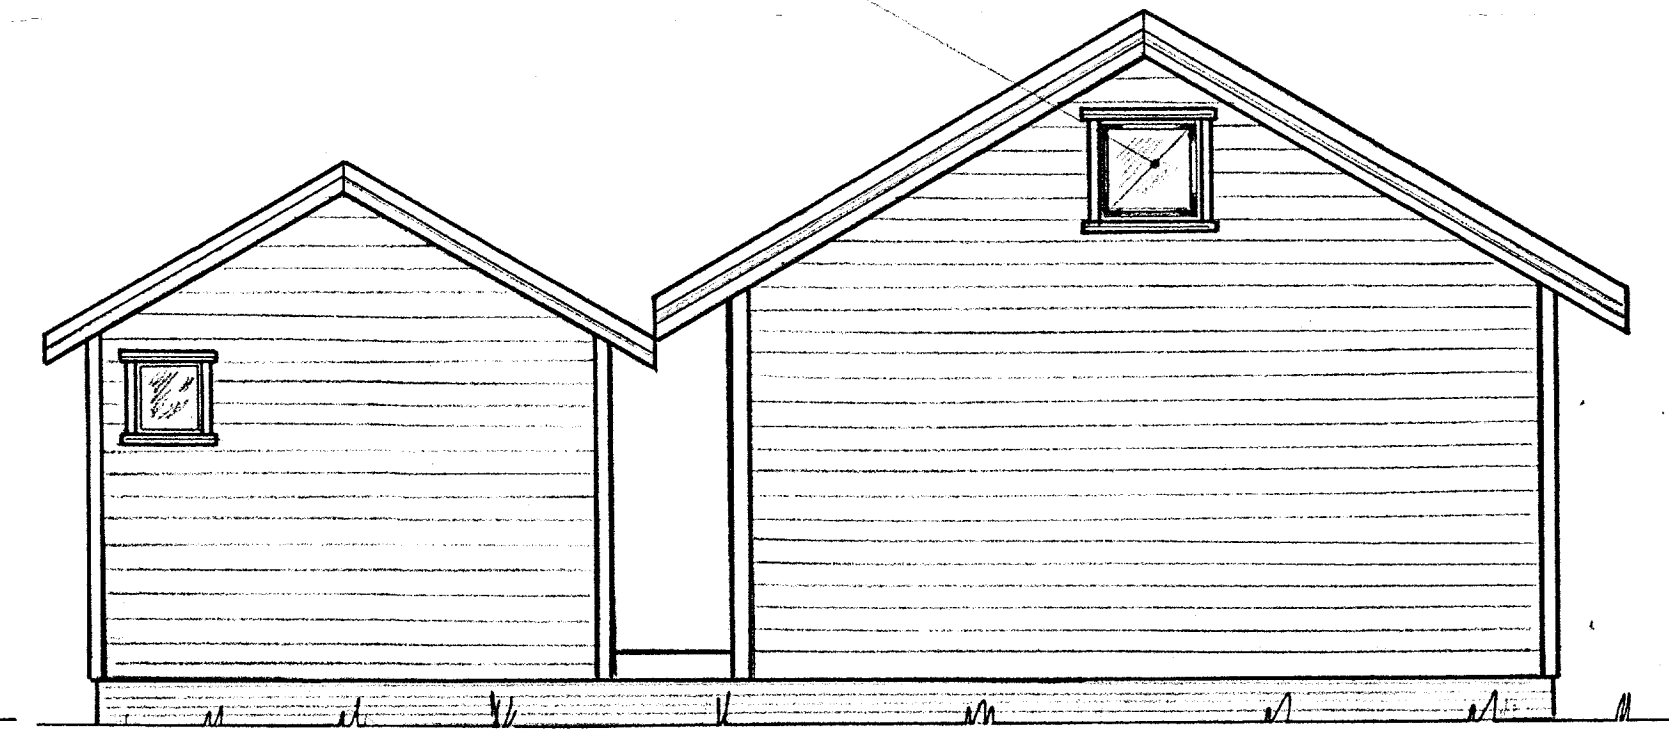

Björgunarop

Björgunarop

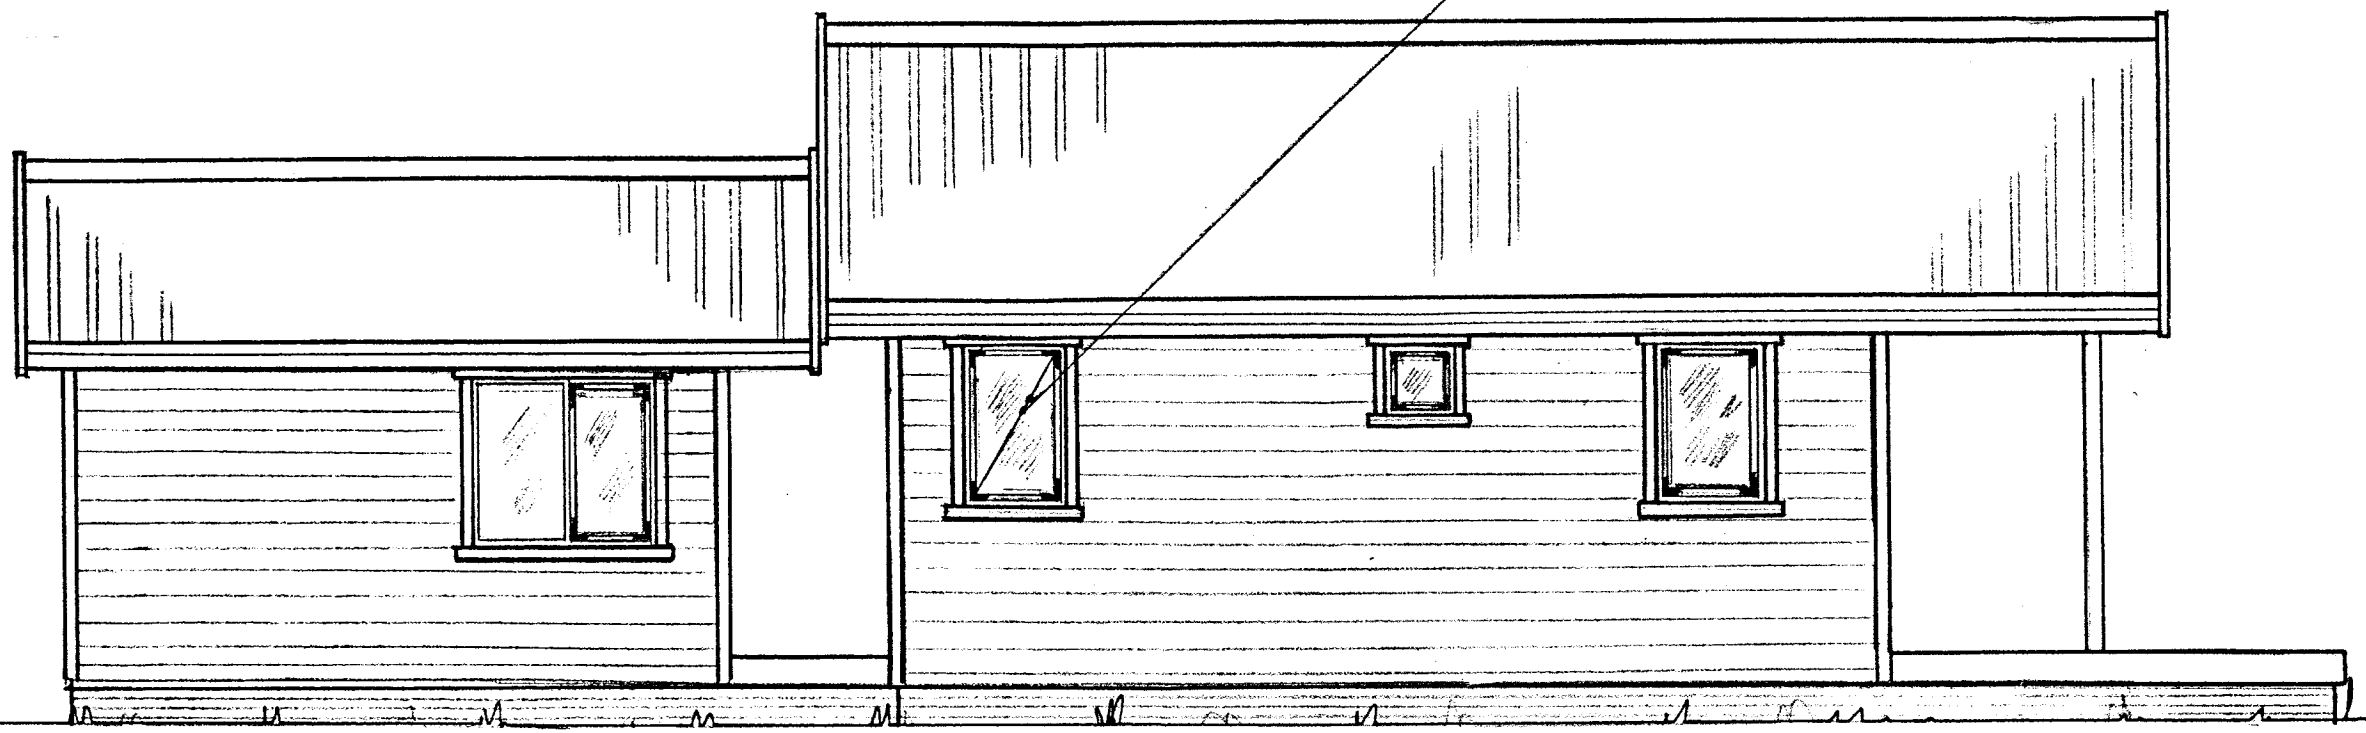


Hús gerð nr. 85
 Flatarmál _____ 36,3 m²
 Rúmmál _____ 118,0 m³

Geymsla
 Flatarmál _____ 15,0 m²
 Rúmmál _____ 42,6 m³

TEIKNIVANGUR

Sumarhús í landi Reykjavalla, Biskupstungnahr.
 Arnessýslu, Lód nr. 7 v/ Klettsholt
 Eigandi: Gísli V. Snorrason kt. 090267-5669 Gnodarvogur 28 104 Rvk.

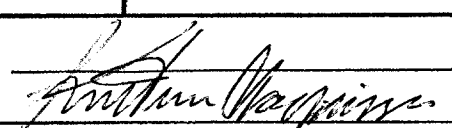Mkv	ÚTLIT	D. Júlí 00
1:50		T. KM
		R.
		270733-2559 201032-4829
		85-1