
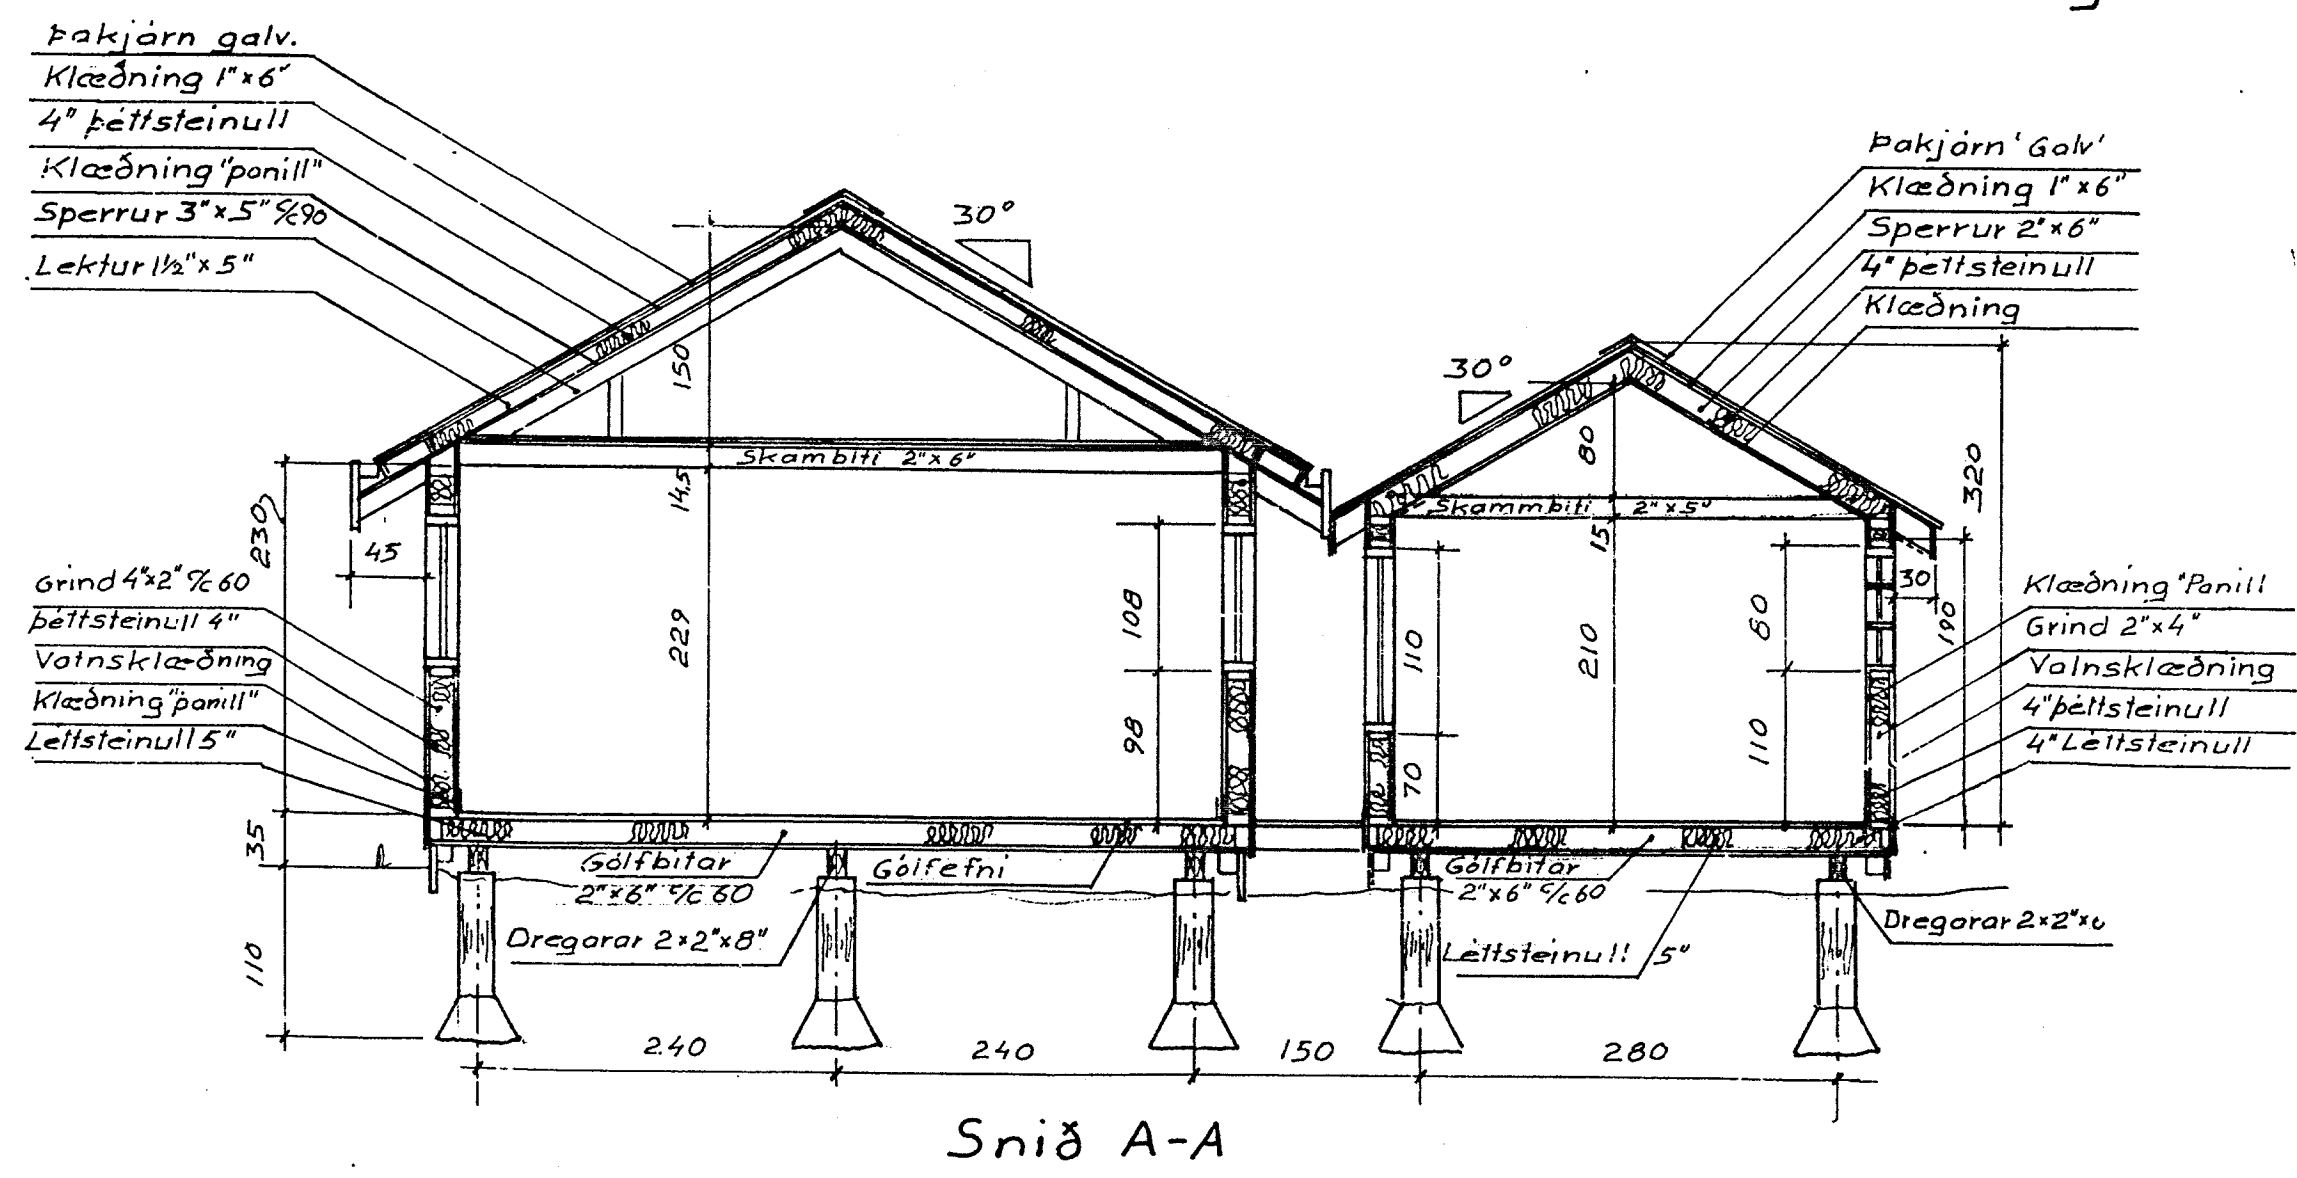
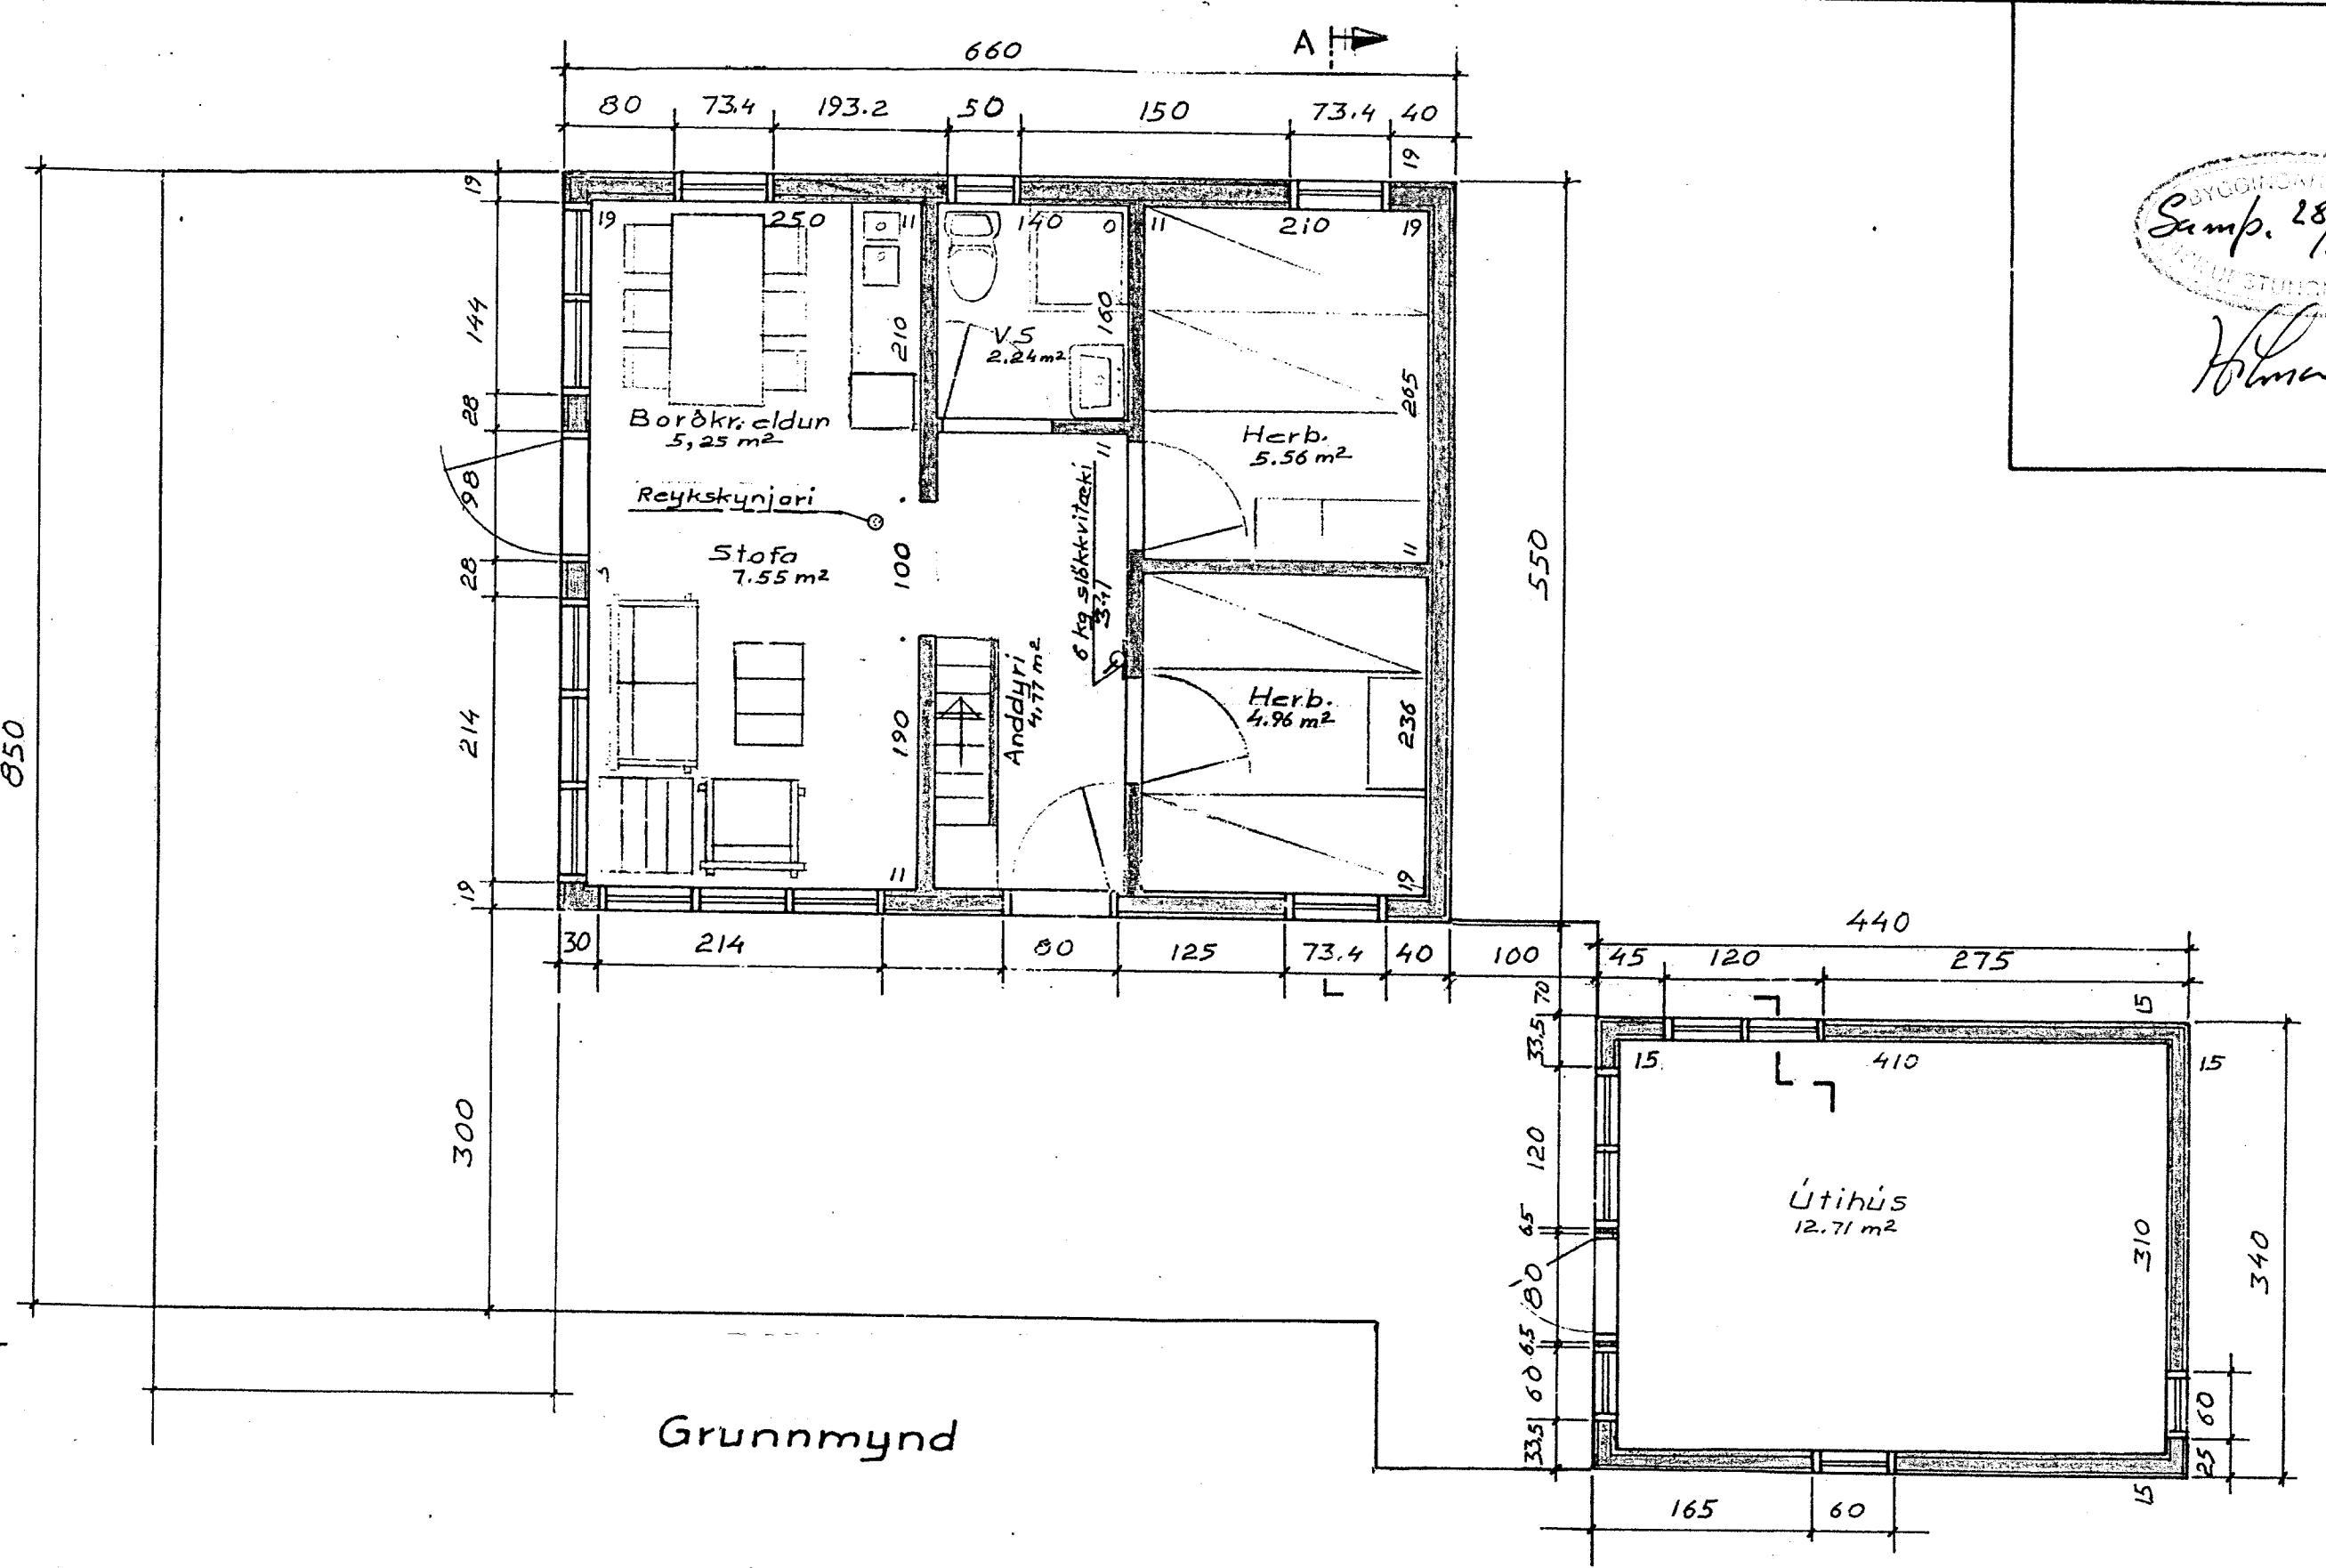


BYGGINGARÁTTILYGI  
 Samp. 28/11 2000  
 Hólmur Lárusson

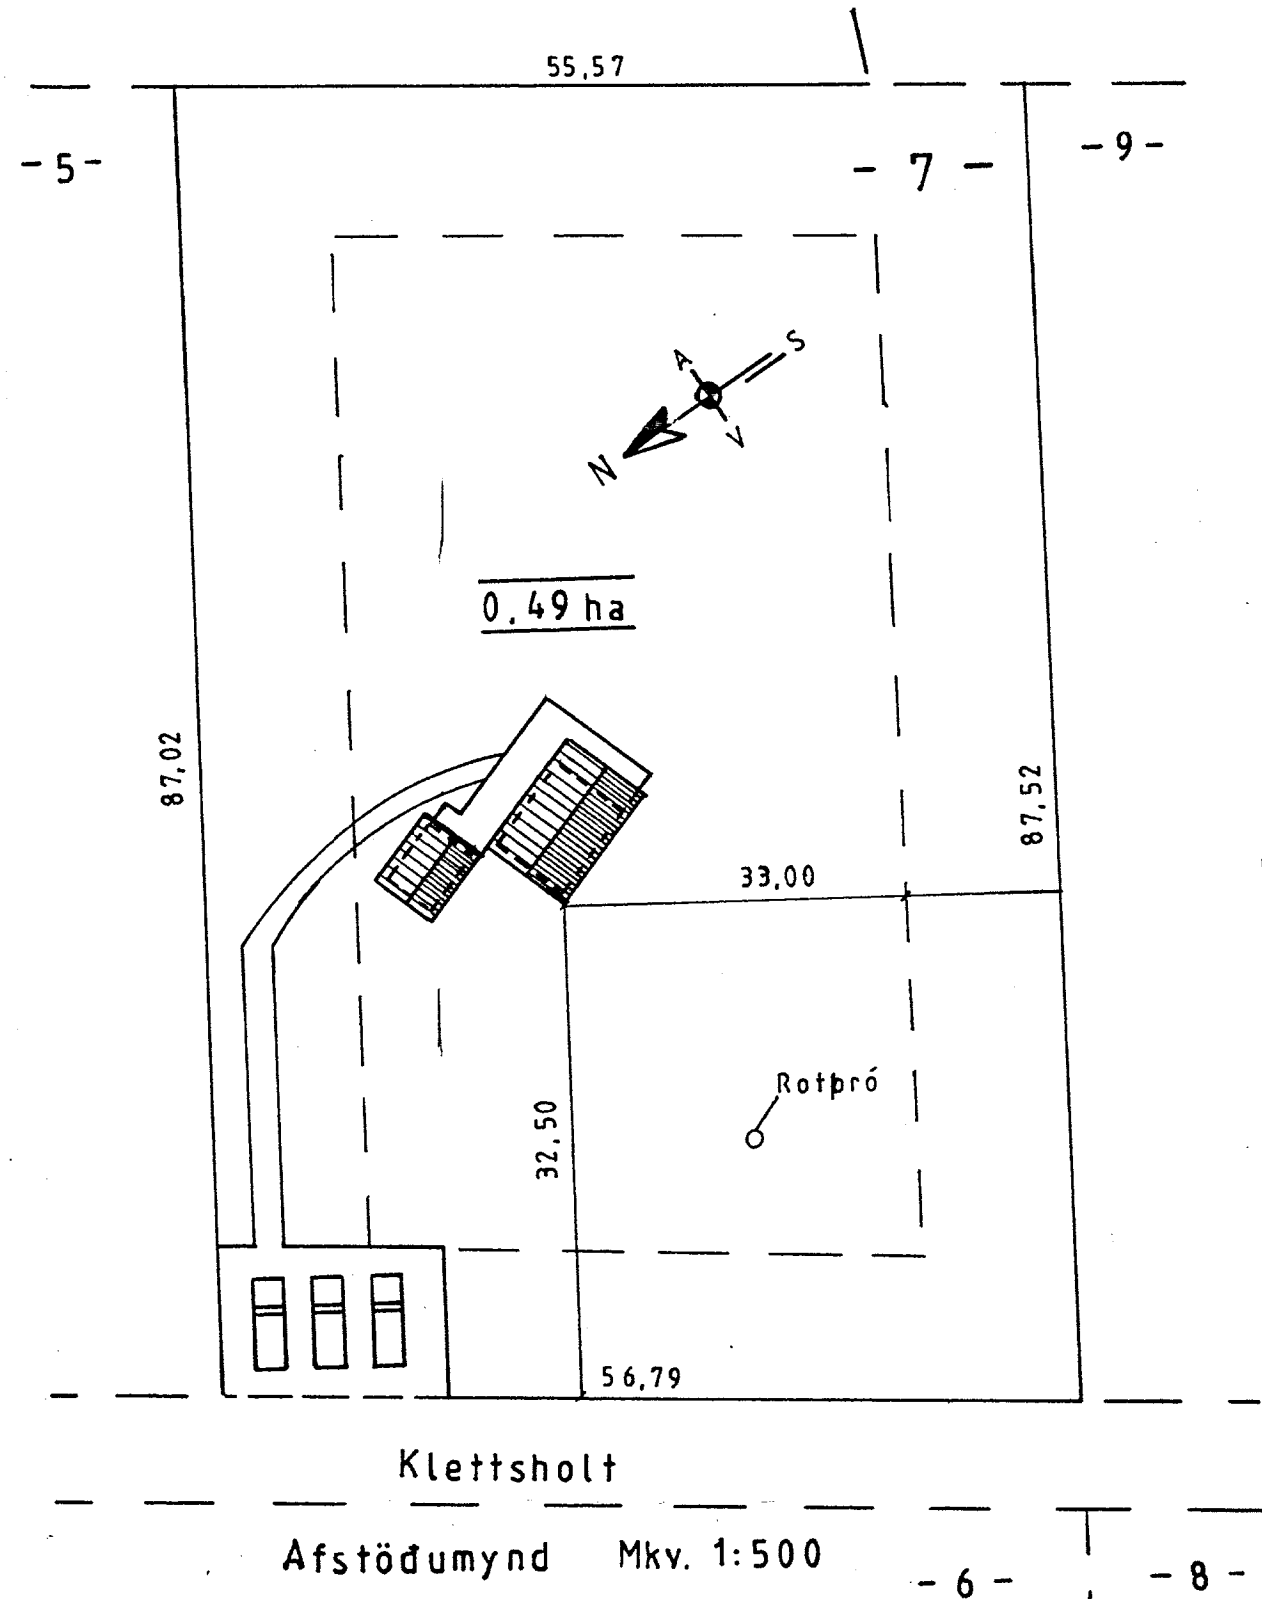

Geymsla  
 Flatarmál 15.0 m²  
 Rúmmál 42.6 m³

Hús gerð nr. 85  
 Flatarmál 36.3 m²  
 Rúmmál 118.0 m³

TEIKNIVANGUR		
Sumarhús í landi Reykjavalla, Biskupstungnahr. Arnessýslu. Lóð nr. 7 v/ Klettsholt Eigandi: Gíslí A. Snorrason kt. 090267-5669 Gnodarvogur 66 104 Rvk.		
Mkv 1:50 1:1000	Grunnmynd og snið	D. Júlí '00 T. K. A. R.
270733-2559 201032-4829		85-2