



SAMPYKKT

30 SEPT. 2008


Hildur Gunnarsdóttir
Byggingarfrú uppsv. Amessýslu og Flóah.

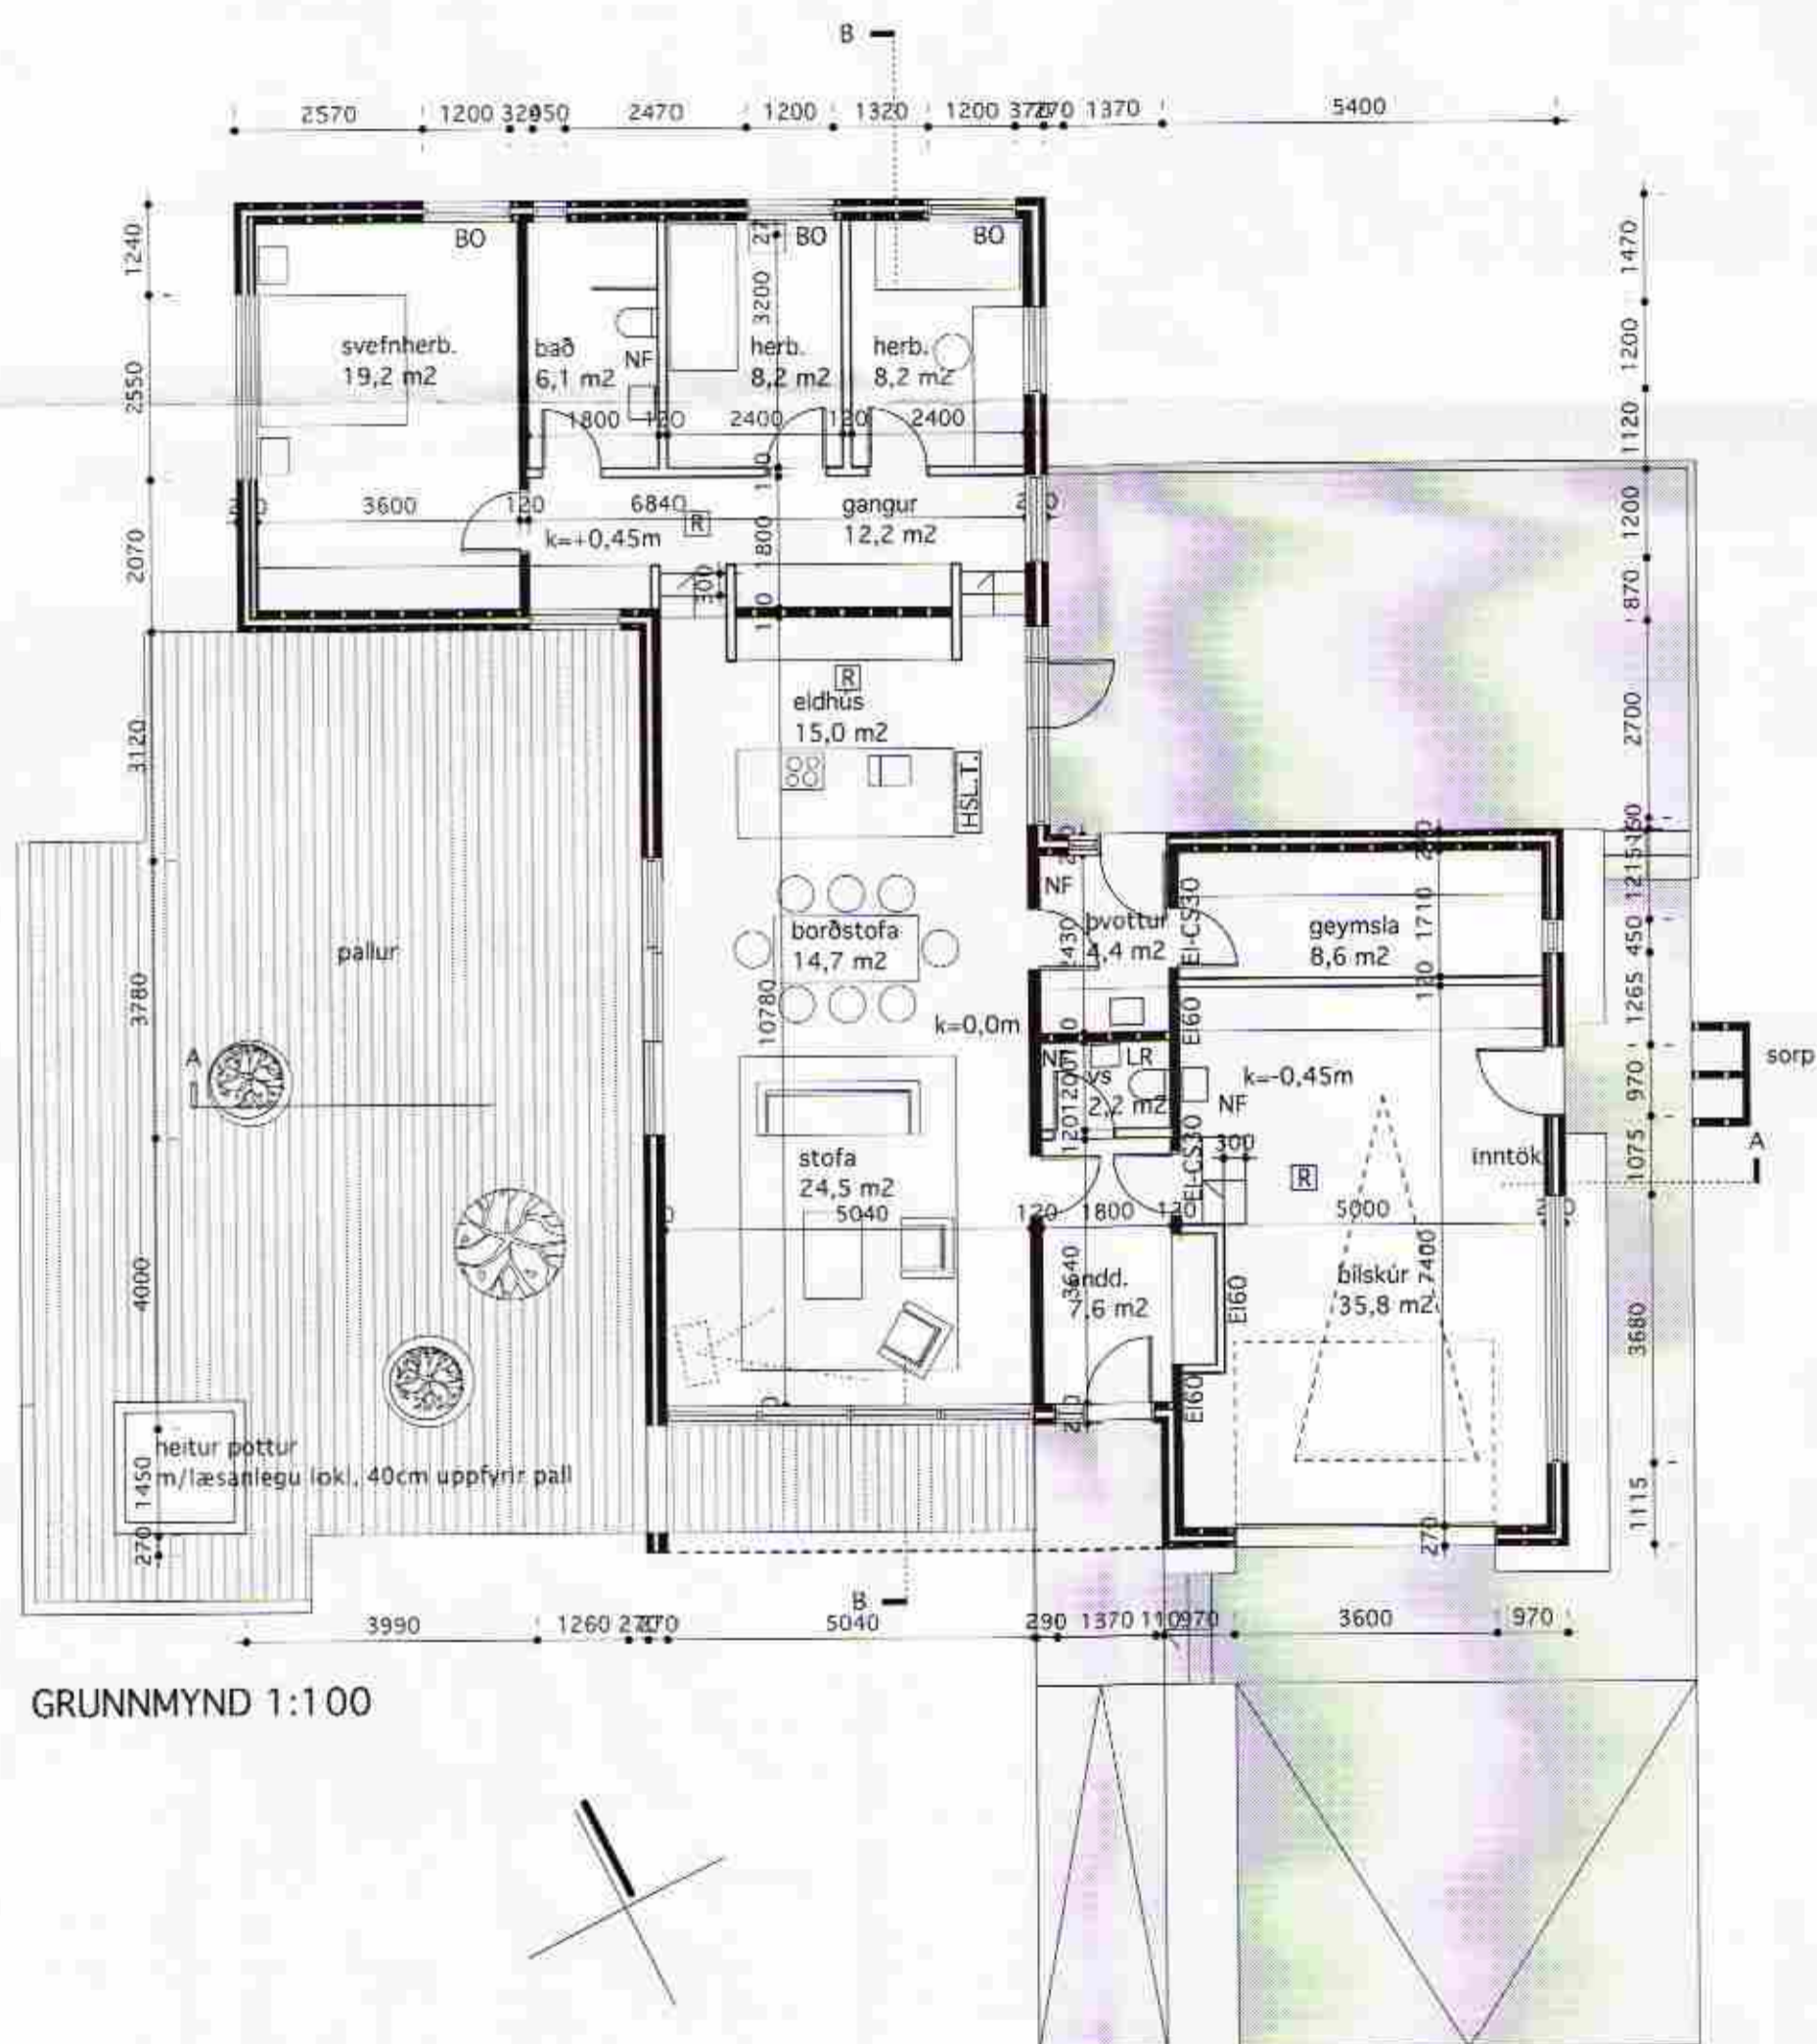


GRUNNMYND 1:100

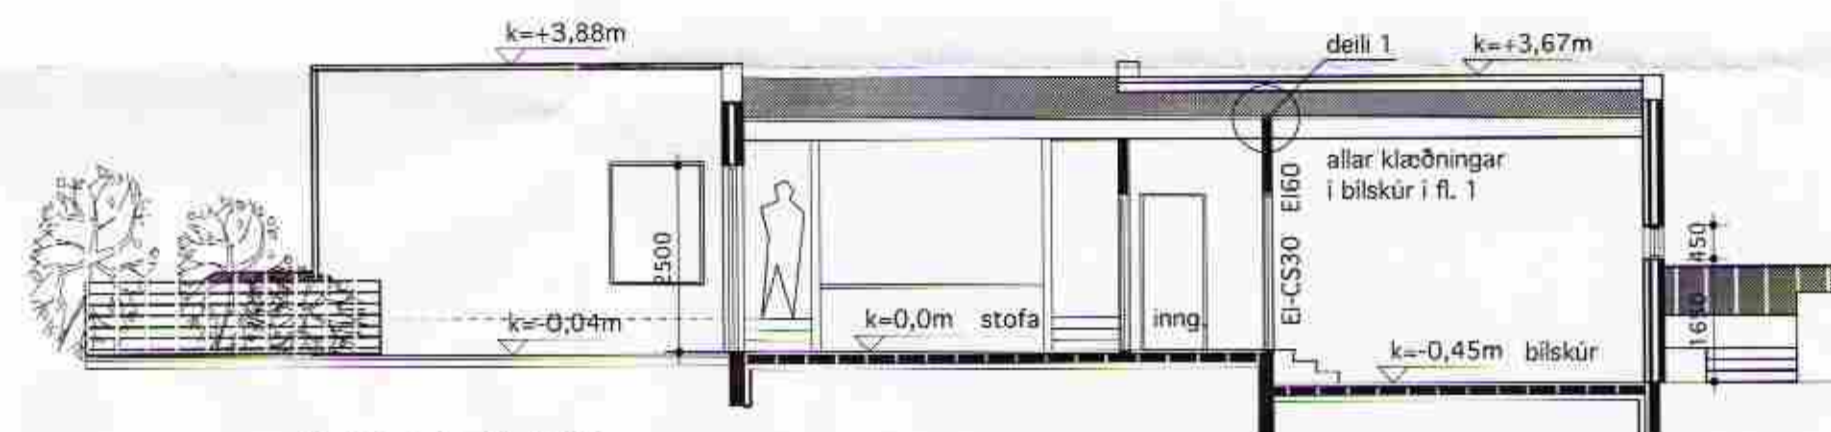

SNID A-A 1:100

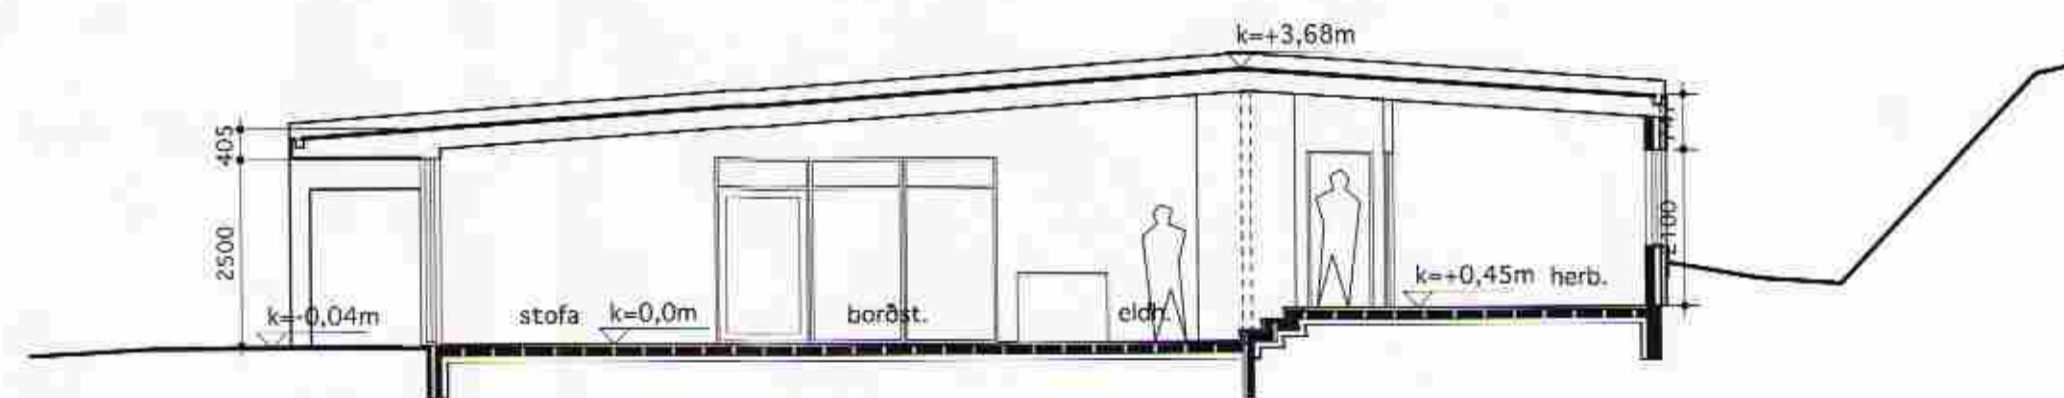

SNID B-B 1:100

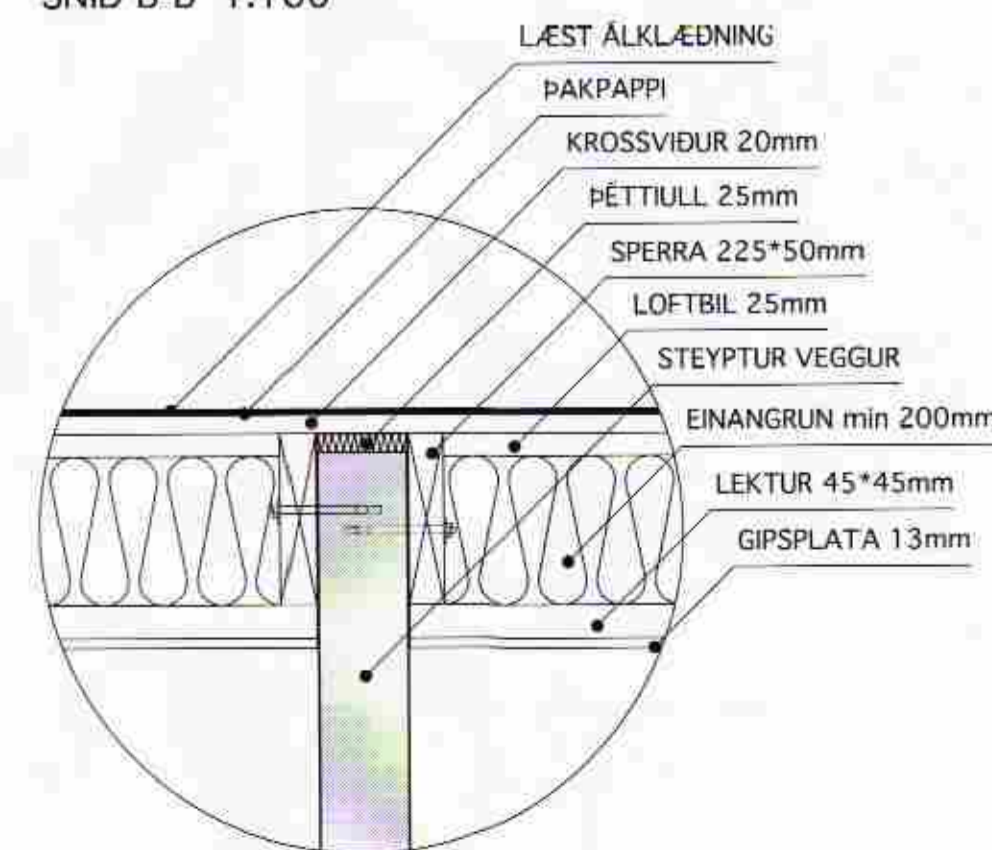

DEILI 1 1:10

LÖGBÝLIÐ KJARANSSTAÐIR
BLÁSKÓGABYGGÐ

A 01.02

grunnmynd mkv 1:100

snið mkv 1:100

22.05.08

BREYTING A 15.09.2008:

Inntök, heitur pottur, herbergi, björgunarop,

handslökkvitæki-, reykskynjara-, GN og LR merkingar

BREYTING B 24.09.2008: brunaveggur snið +deili

HILDUR GUNNARSDÓTTIR arkitekt

200572-4919

Hildur Gunnarsdóttir