




ÚTLIT TIL VESTURS

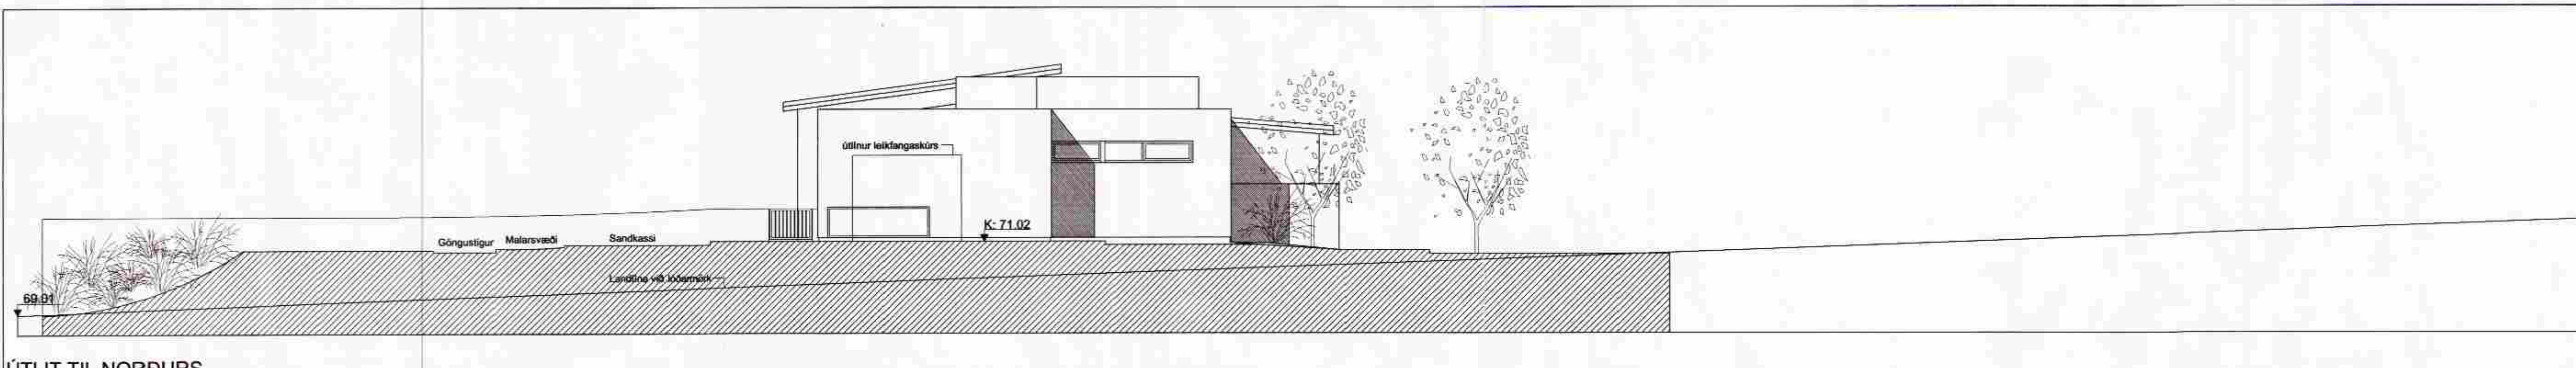


ÚTLIT TIL NORÐURS

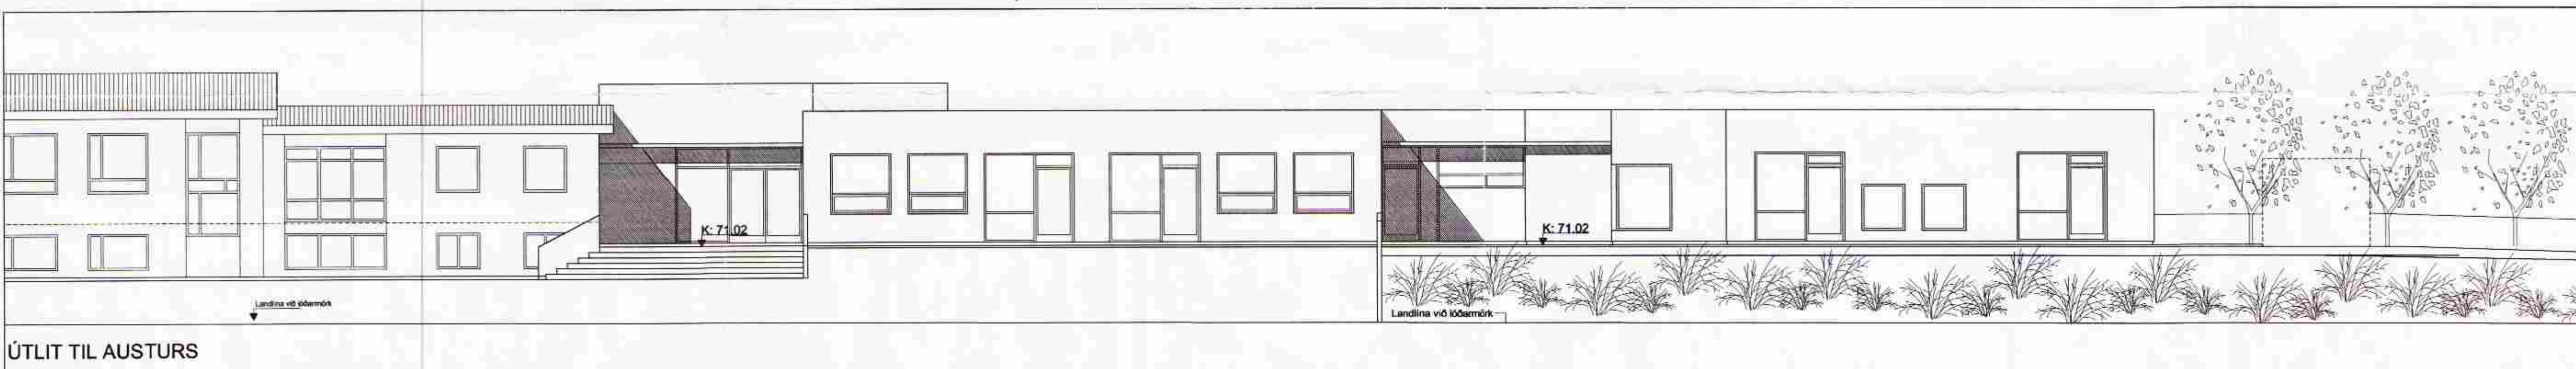

ÚTLIT TIL AUSTURS

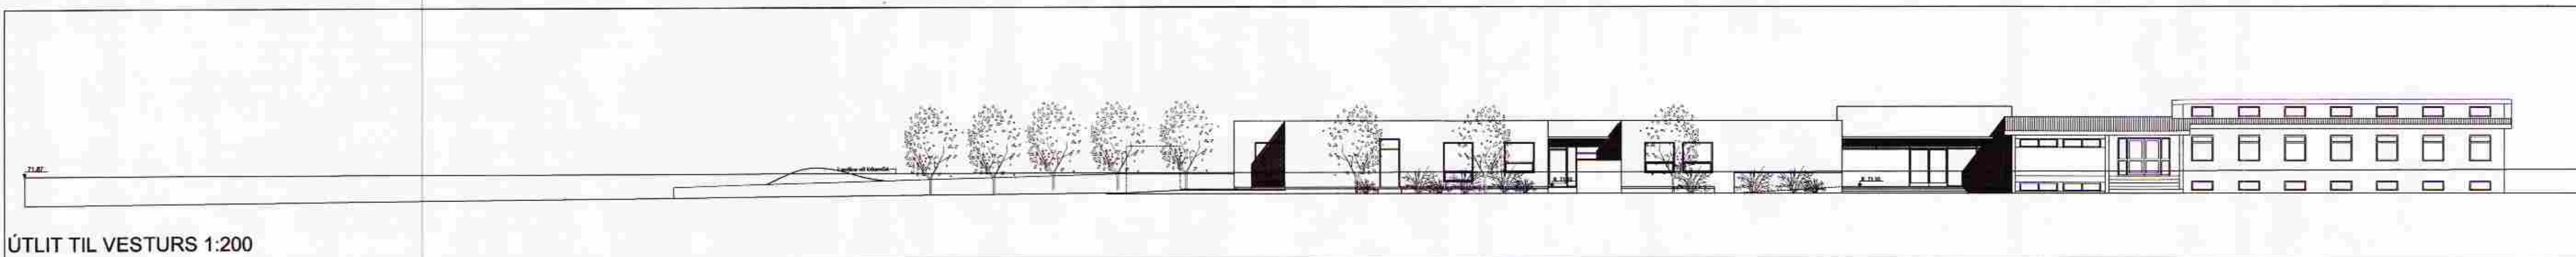

ÚTLIT TIL VESTURS 1:200

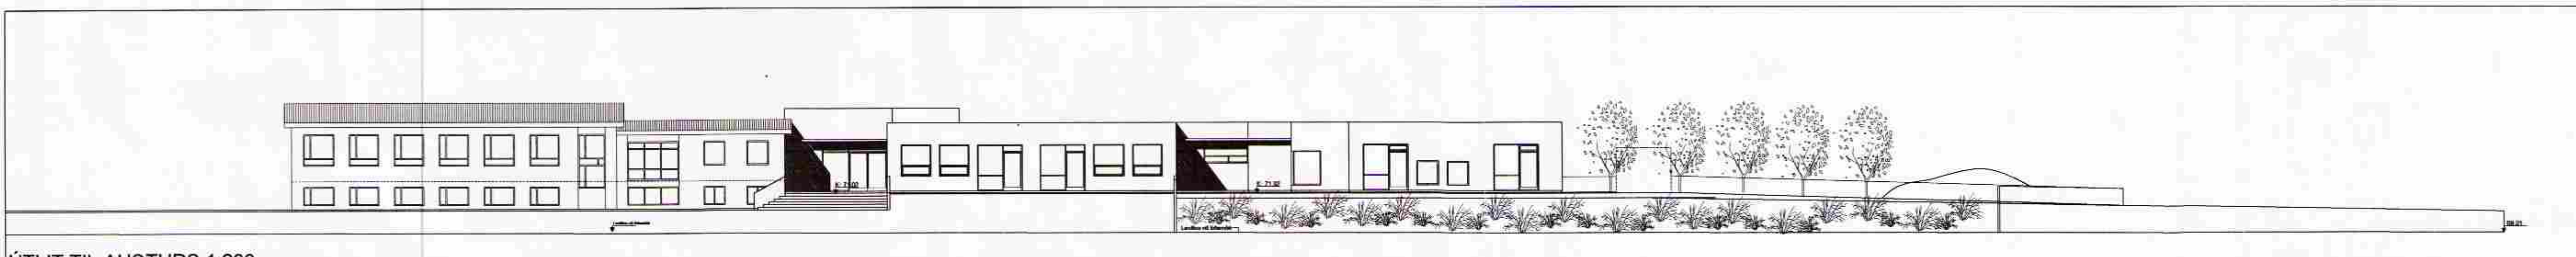

ÚTLIT TIL AUSTURS 1:200

á stofnuni arkitektar
 Bergstaðastræti 10. Rvk. Sími 551 1480. Stofna@stofnun.is

Finur Þjörvasson, arkitekt FAI KT: 180946-3069
 Hámar Þór Björnsson, arkitekt FAI KT: 260845-3109
 Sigríður Ólafsdóttir, arkitekt FAI KT: 071070-5669

Grunn- og leikskóli á Laugarvatni
 Vöðbygging
 Útlit
 Skala: 1:100 & 1:200
 Dátum: 18.07.2005

A-BU-001