




SAMPYKKT
 1. FEBR. 2010
Algi Gindrum
 Byggingafulltrúi uppsv. Ánessjélu og Flóah.

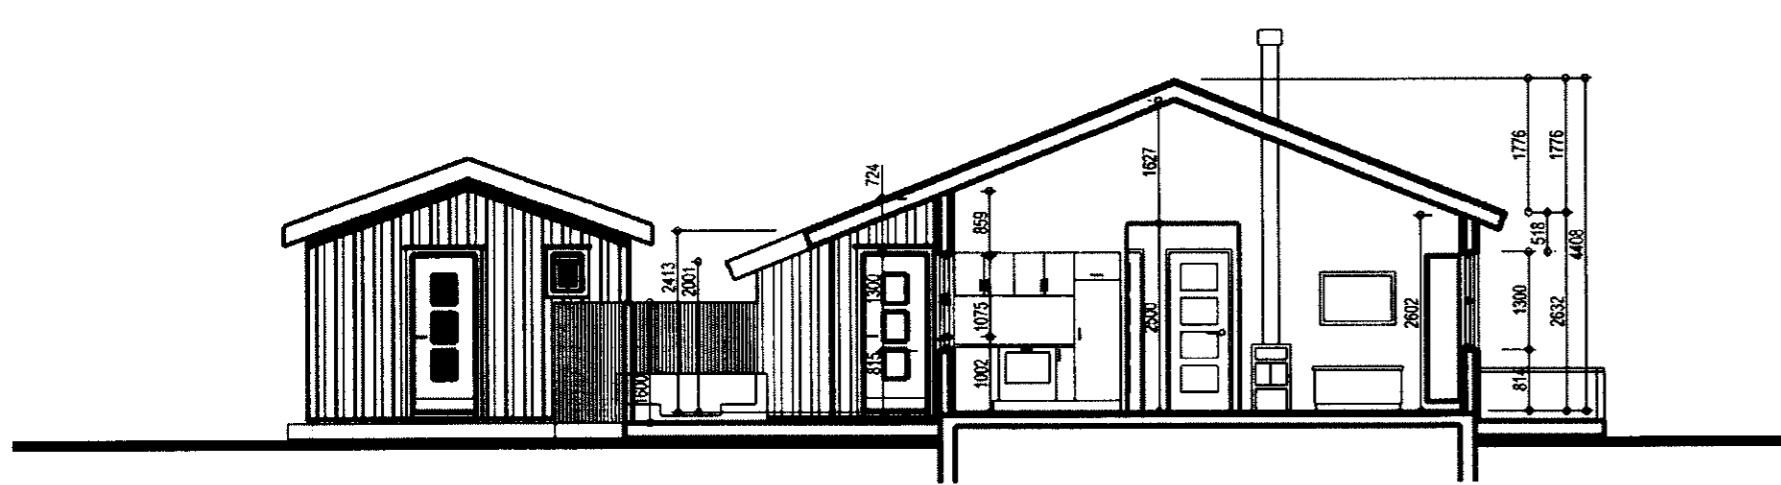


SNID A-A

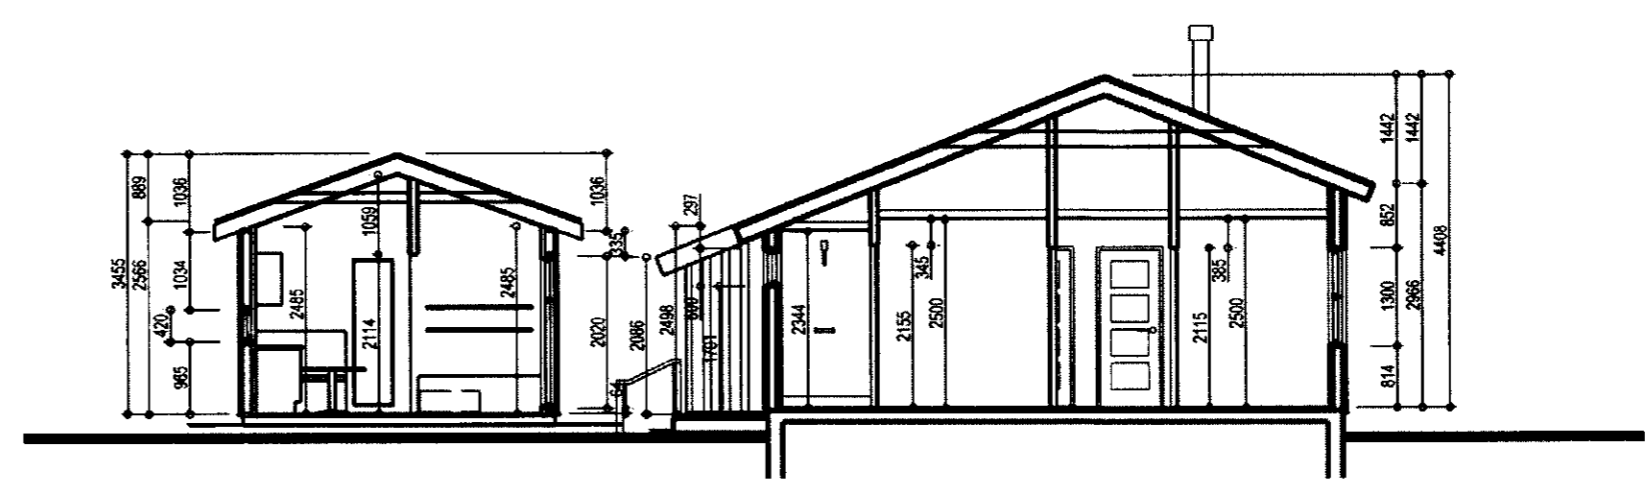

SNID B-B

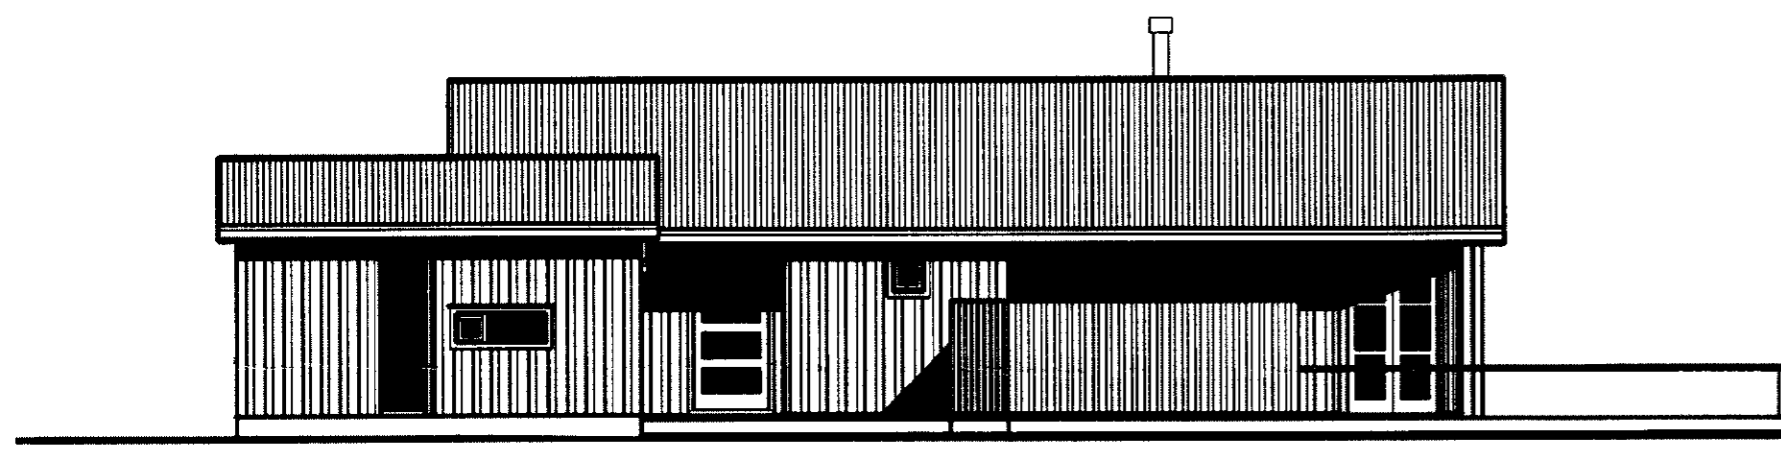


VESTUR

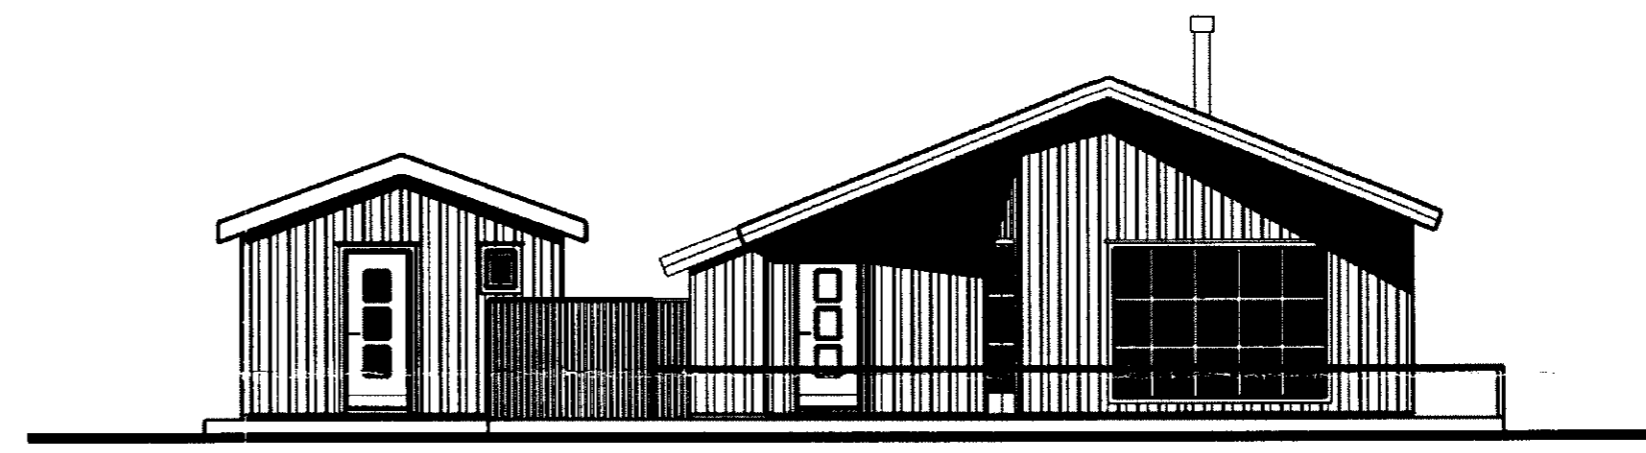

SUÐUR



AUSTUR

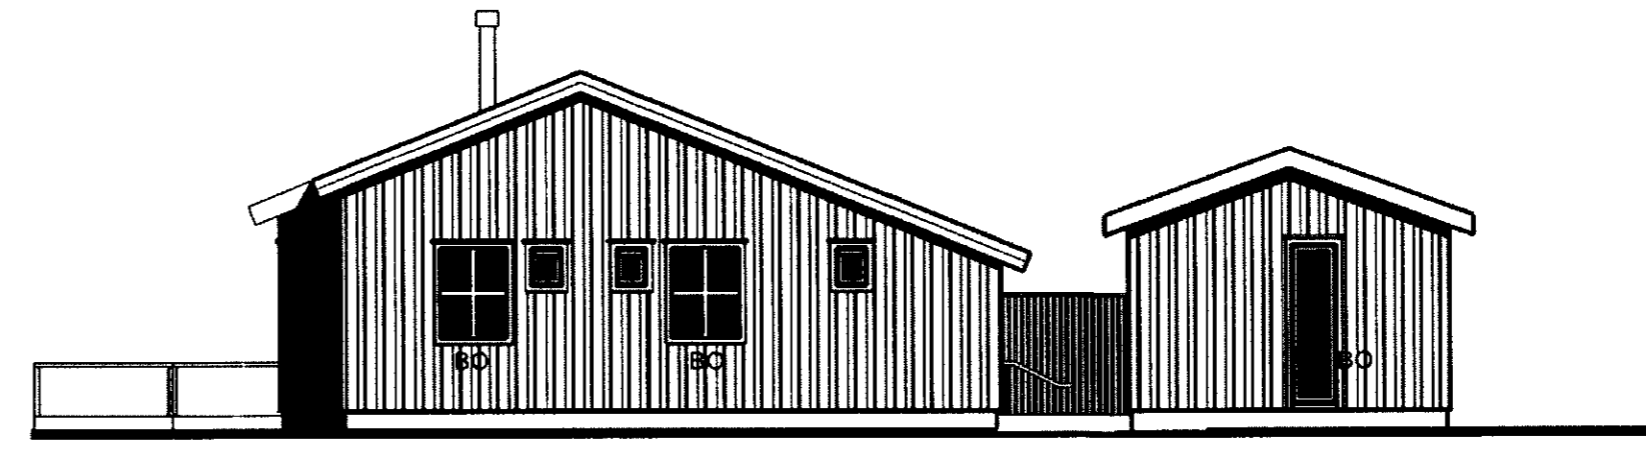

NORDUR

verk: **Lyngholt 1**
 Fell í Biskupstungum Bláskógarbyggð

verknúmer: 00-003
 tegund teikningar: Aðalteikning
 heiti teikningar: Útlit og snið

mælikvarði: 1:100
 dagsetning: 20.01.2010

útgáfuféll: _____
 útgáfunúmer: skýring breytingar dags. breytingar

nr.teikningar og útgáfa.: **103**

arkitektur.is
 Hverfisgata 26 • 101 Reykjavík • sími 562 5020 • fax 582 5086
 Kaupangi • 600 Akureyri • sími 462 6727 • fax 461 1507
 netfang arkitektur.is@arkitektur.is http://www.arkitektur.is

Páll Tómasson
 Páll Tómasson fai kt. 040656 - 2439