



Samp. 03.06.2004

BYGGINGARFULLTRÚI
BLÁSKÓGABYGGÐAR


Ólafur Einarsson

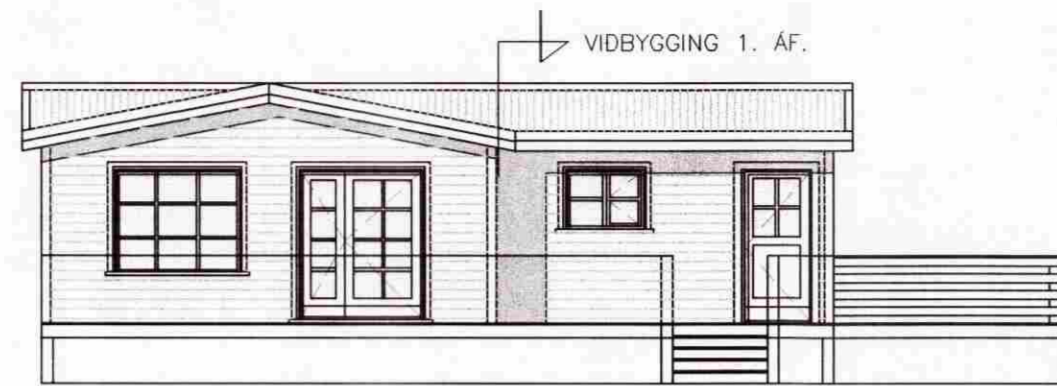


ÚTLIT VESTUR Mkv 1:100

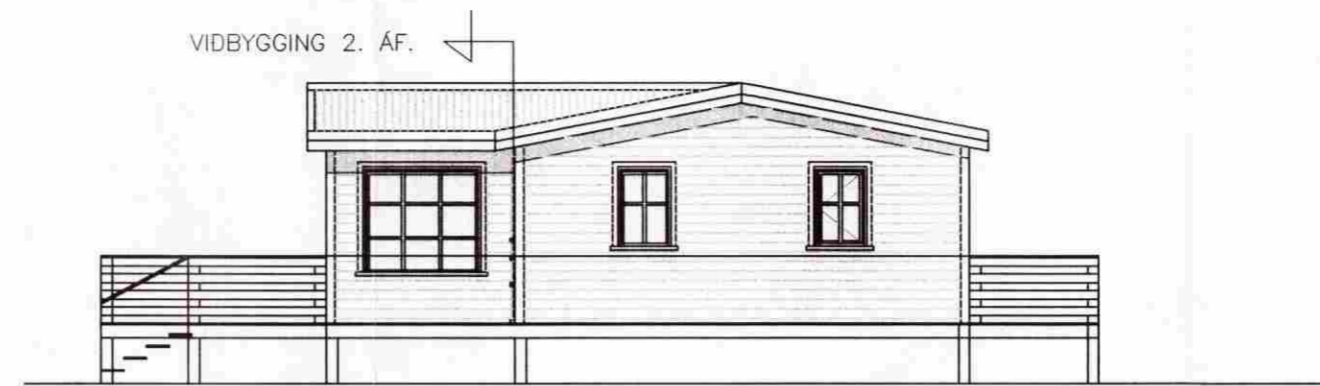


ÚTLIT SUÐUR Mkv 1:100

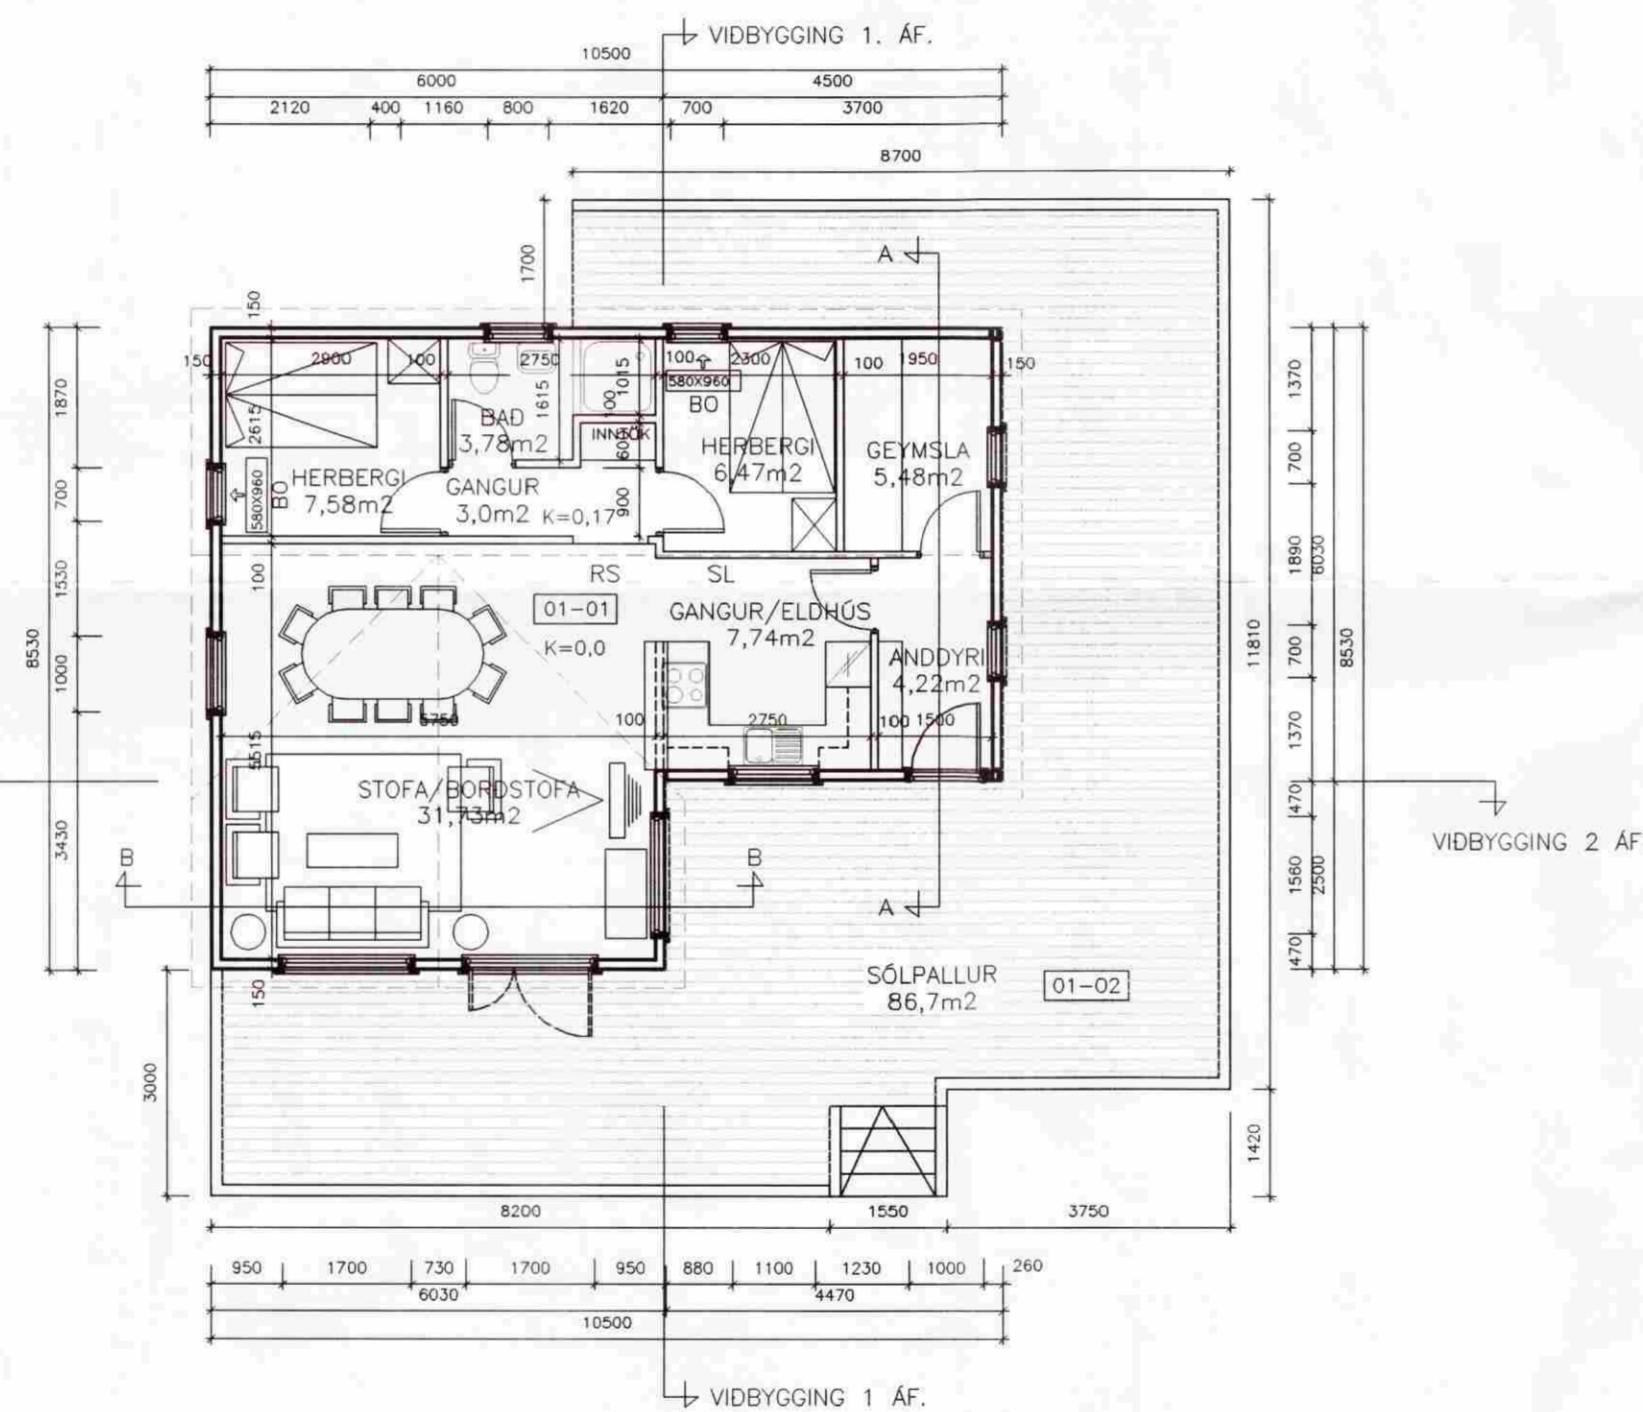

GRUNNMYND Mkv 1:100

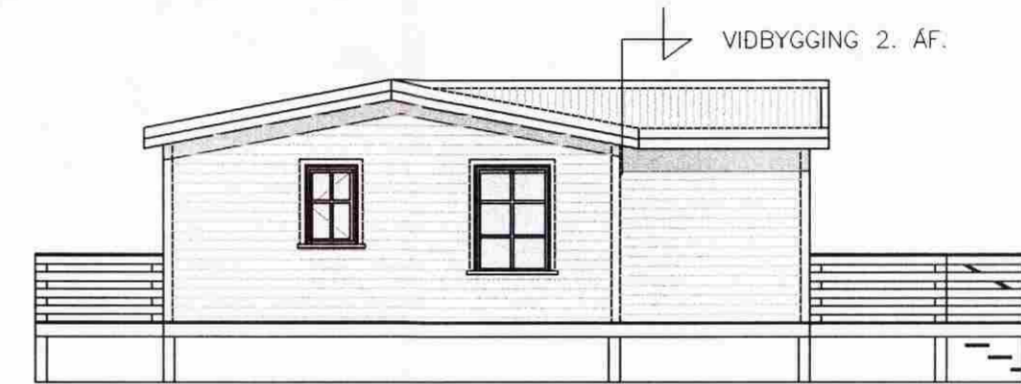

ÚTLIT NORÐUR Mkv 1:100

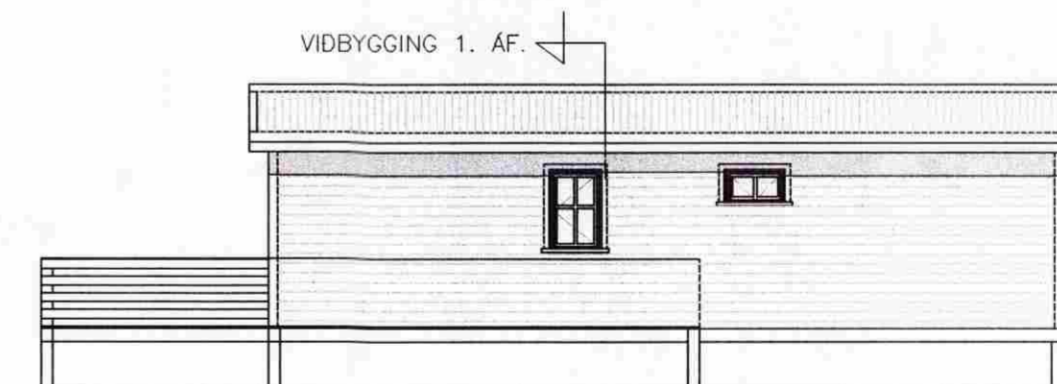

ÚTLIT AUSTUR Mkv 1:100

MEIÐALUNDUR 7		BLÁSKÓGARBYGGÐ		VERK NR.	001
				BL. NR.	02
GRUNNMYND 1:100 ÚTLIT SUÐUR VESTUR NORDUR OG AUSTUR				KVARDI	TEIKN. NR.
				1:100	0000
Hönnuð	Ó.P.E.	Tekn.	Ó.P.E.	Yfir.	S.G.
Undirskrift <i>Ólafur Einarsson</i>				Daga	24.05.2004
Samrátt				Semþykkt	SEVAR GEIRSSON
				Kl.	150152-4619
 Verkfæðistofan Hamraborg Hamraborg 10 - 200 Kópavogi Sími: 554 2200 - Fax: 564 2277					