




SNEIÐING A - A

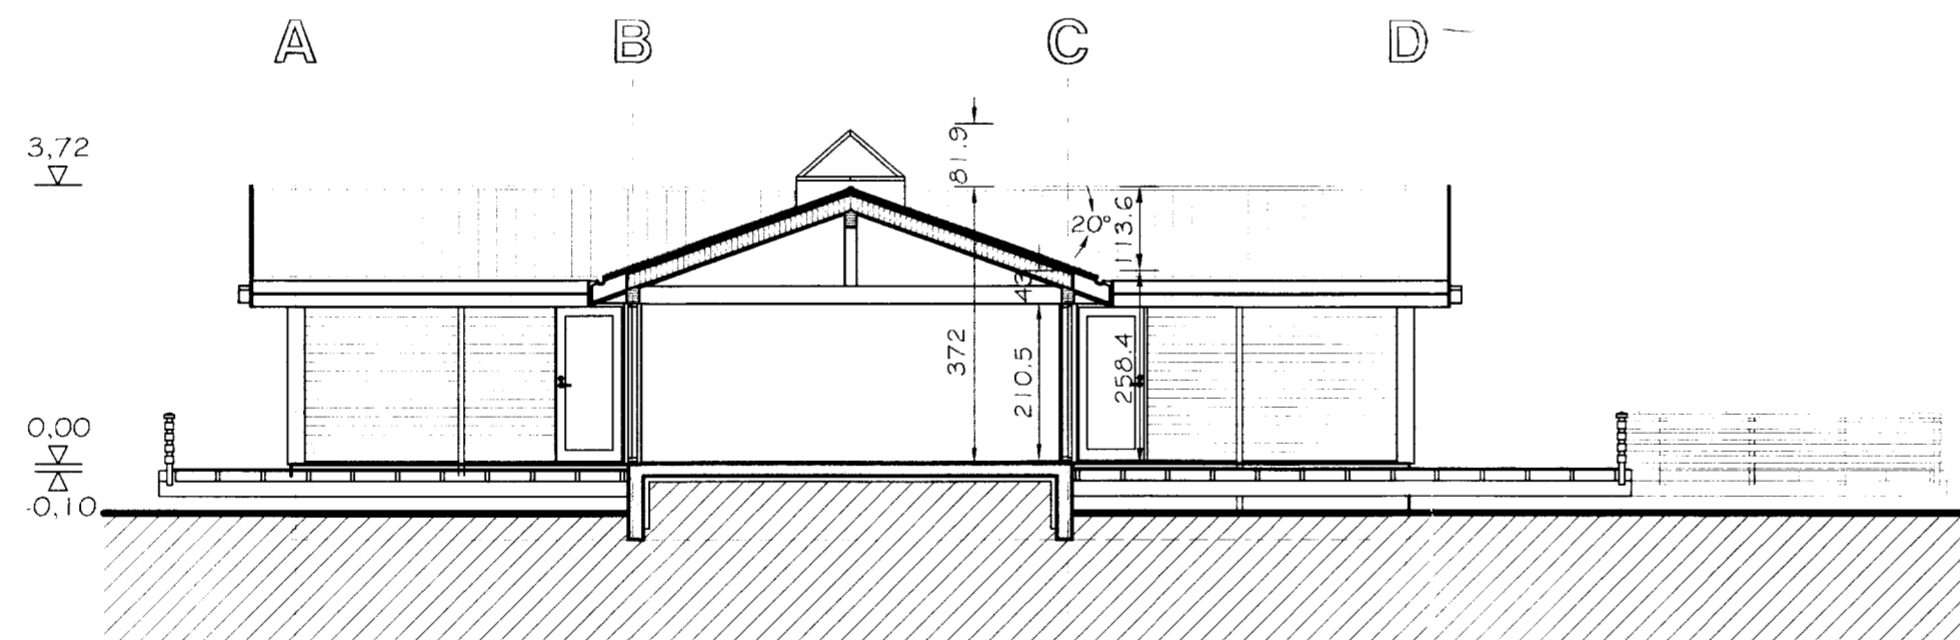

SNEIÐING B - B

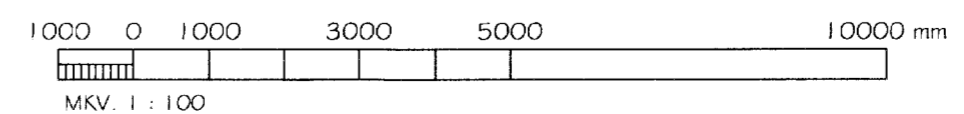

Br. nr.	Dags.	Af.	Breyting
(A)			
(B)			
(C)			
(D)			
(E)			

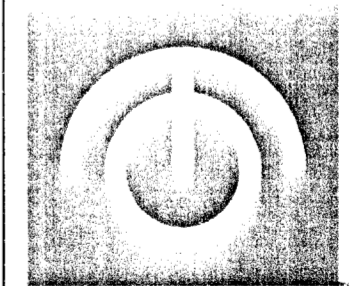

TEIKNISTOFAN ÓÐINSTORGI

HELGI HJÁLMARSSON ARKITEKT FAÍ
 VILHJÁLMMUR HJÁLMARSSON ARKITEKT FAÍ
 SIMI: 510 2200
 NETFANG: to@to.is
 ÓÐINGSGÖTU 7, REYKJAVÍK FAX: 510 2201

VERKEFNI: MOSABRÚNIR 9, BLÁSKÓGARBYGG

HEITI: SNEIÐING A - A OG B - B

M. 1:100 NR.

T. HH/MpG

DAGS. febrúar 06 972-1-