



Grunnmynd

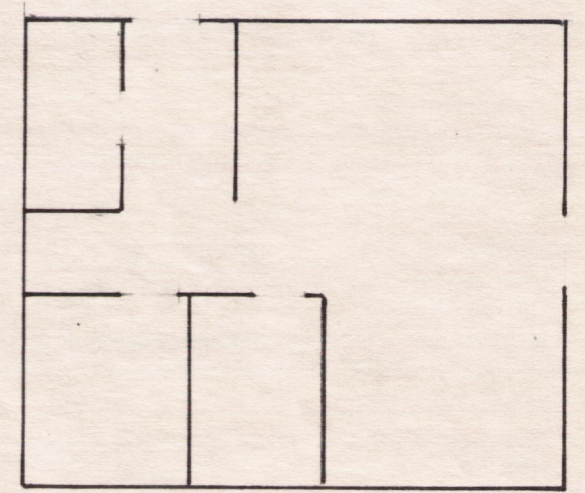

Spegill

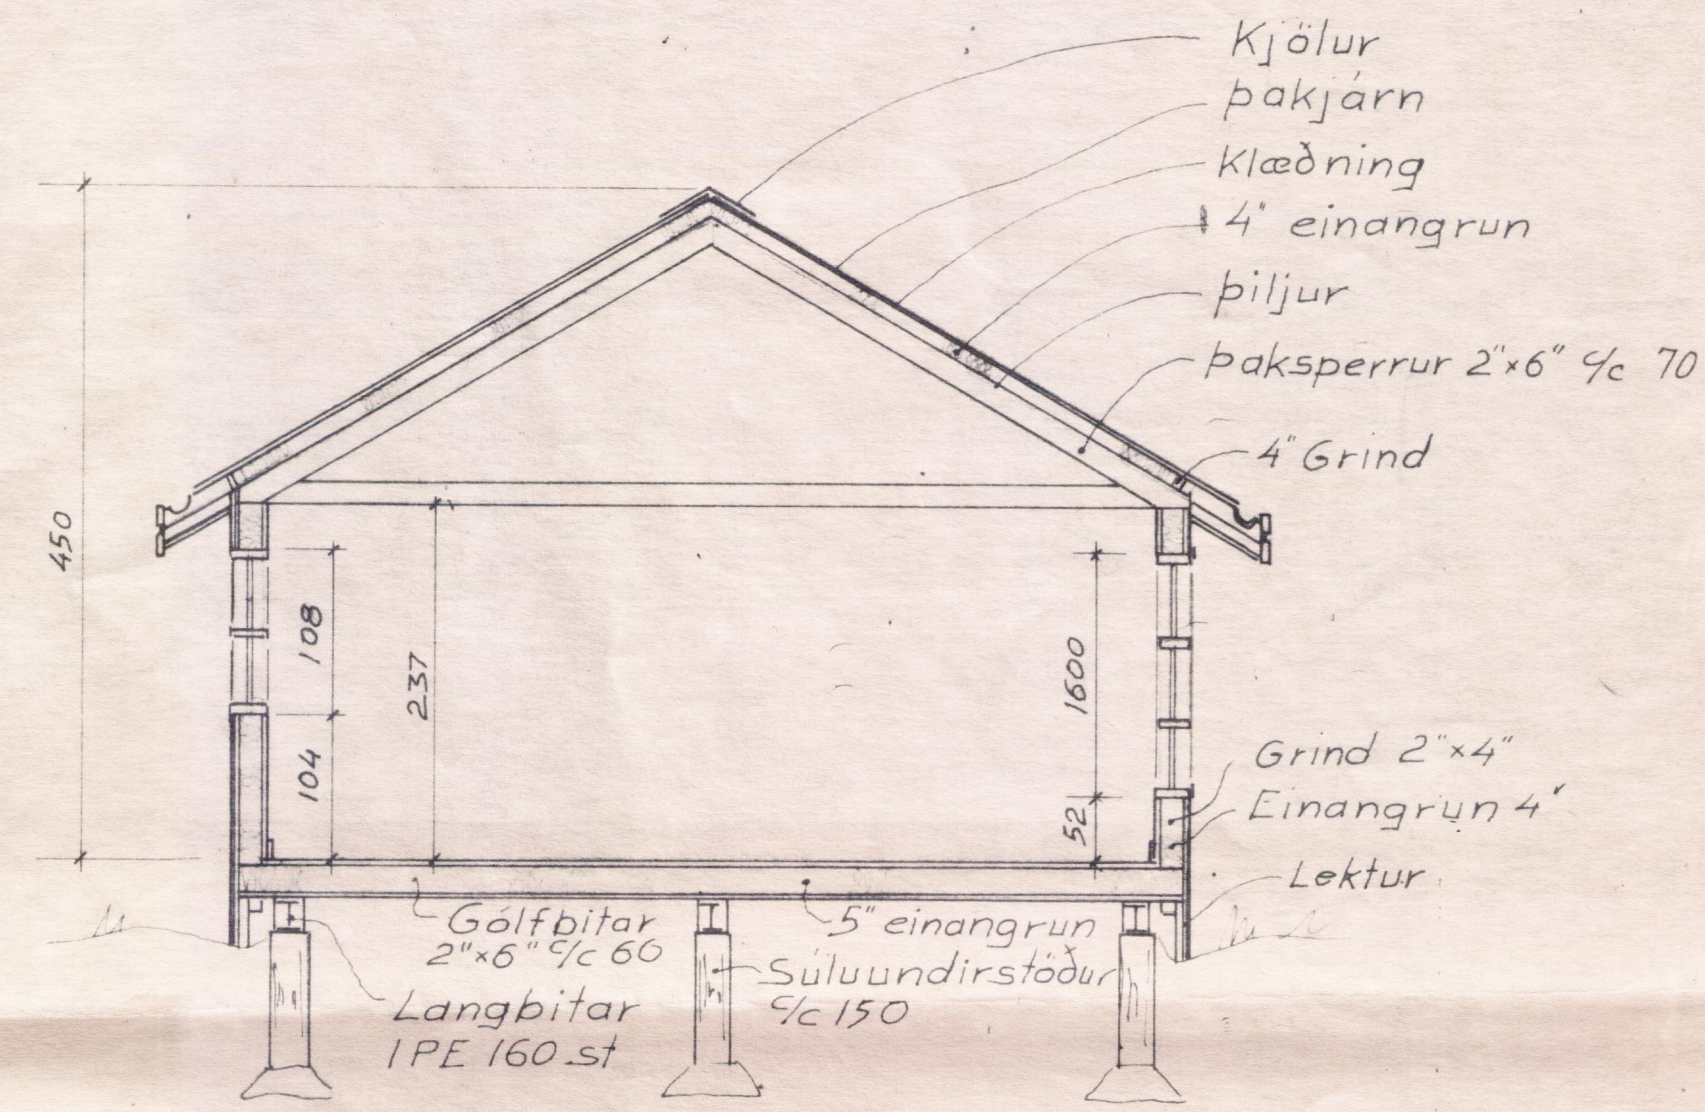

Snid A-A

Hús gerð \_\_\_\_\_ 30-1  
 Grunnfl. \_\_\_\_\_ 44 m<sup>2</sup>  
 Verönd \_\_\_\_\_ 54m

TEIKNIVANGUR		
Hús í landi Miðfells þingvallahr. 'Arnessýslu Stærð Lóðar 0.5ha p.nr. 3735-0140.		
MKV 1:50	Eigandi: Sigurður Einarsson Berluhrauni 2þ Hafnarf. Kennit. 2310362459 S. 91-53167	D: 27.07.88 T.: KM. R.: S.F.
Sanna P. P. Sigursson verkfr. Kristinn Magnússon		Nr. 9-9