




SNID **A** 1:10  
211 221

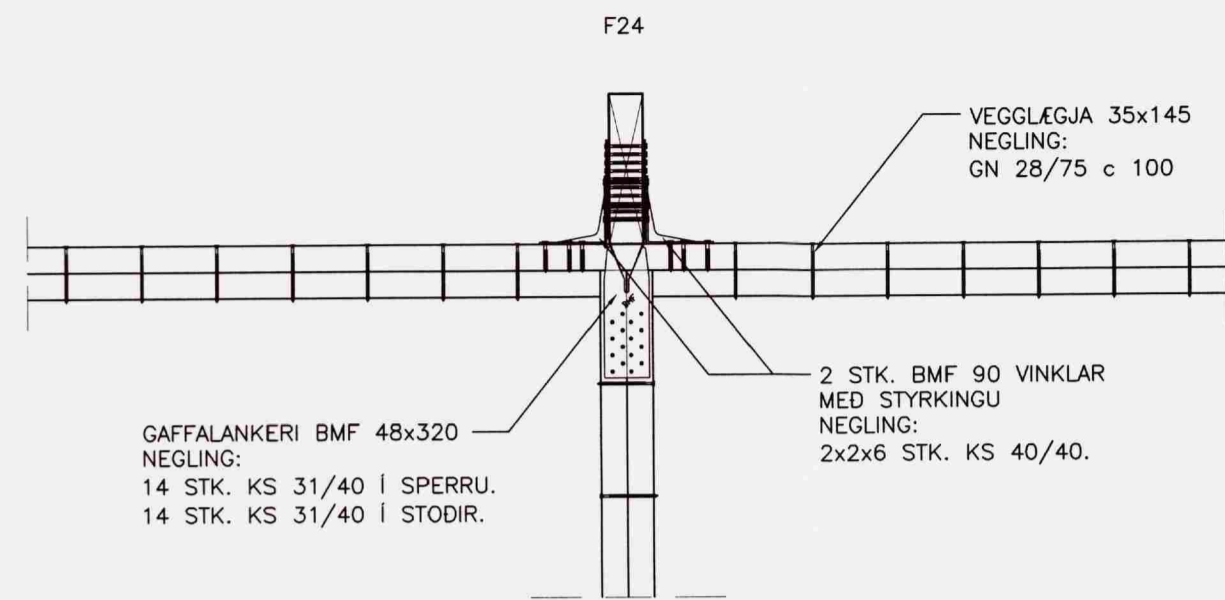

**MÓTTÉKID**  
19 AUG. 2008  
Byggingafultrúi uppsveita  
Árnessýslu og Flóahrepps

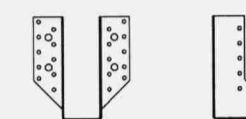


A3-:  
48x136 BMF-BJÁLKASKÓR  
NEGLING KS 40/40 2x5 STK. SPERRU  
2x5 STK. KS 40/40 Í GAFLSTÍFU.

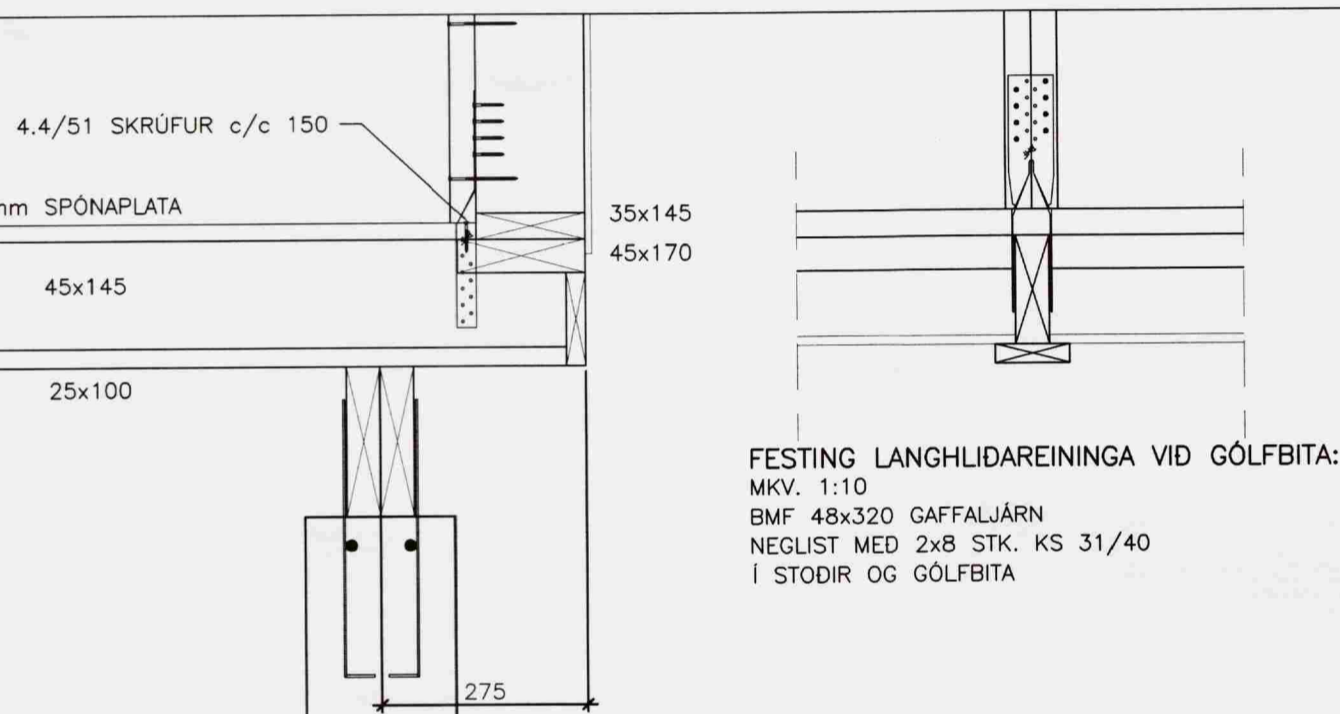

FESTING F14  
MKV.1:10


FESTING LANGHLIDAREININGA VID GÓLFBITA:  
MKV. 1:10  
BMF 48x320 GAFFALJÄRN  
NEGLIST MED 2x8 STK. KS 31/40  
Í STODIR OG GÓLFBITA

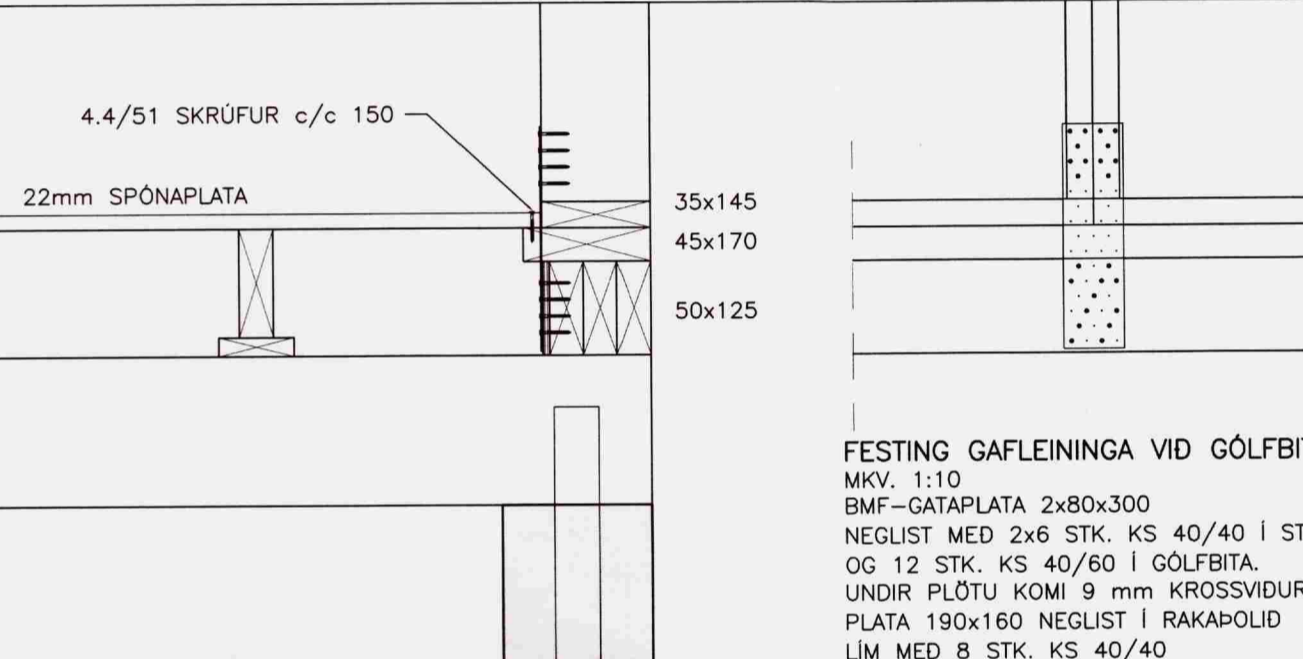

FESTING F15  
MKV.1:10


FESTING GAFLEININGA VID GÓLFBITA:  
MKV. 1:10  
BMF-GATAPLATA 2x80x300  
NEGLIST MED 2x6 STK. KS 40/40 Í STODIR  
OG 12 STK. KS 40/60 Í GÓLFBITA.  
UNDIR PLÖTU KOMI 9 mm KROSSVIDUR,  
PLATA 190x160 NEGLIST Í RAKAPÓLID  
LIM MED 8 STK. KS 40/40

22mm SPÓNAPLATA

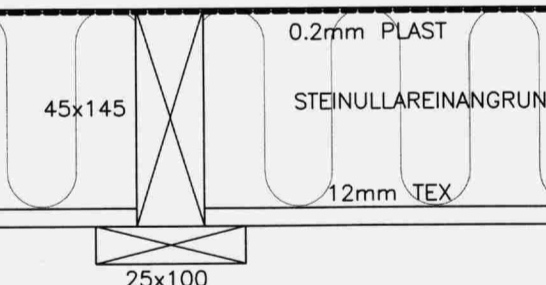

UPPBYGGING GÓLFS  
MKV. 1:5

FESTING DREGARA VID GÓLFBITA  
ÞAR SEM VEGGEINING TENGIST VID GÓLF  
(Í MÓDULLINU) ER DREGARI FESTUR VID GÓLFBITA  
MED 2 STK. ÞAKÁSAANKERUM BMF-210,  
NEGLDUM MED 2x8 STK. KS 40/40 (F8).  
Á ADRA BITA (SEM ERU EKKI Í MÓDULLINU)  
2 STK. 30/80 (3" GALV. SAUMUR)(F9).

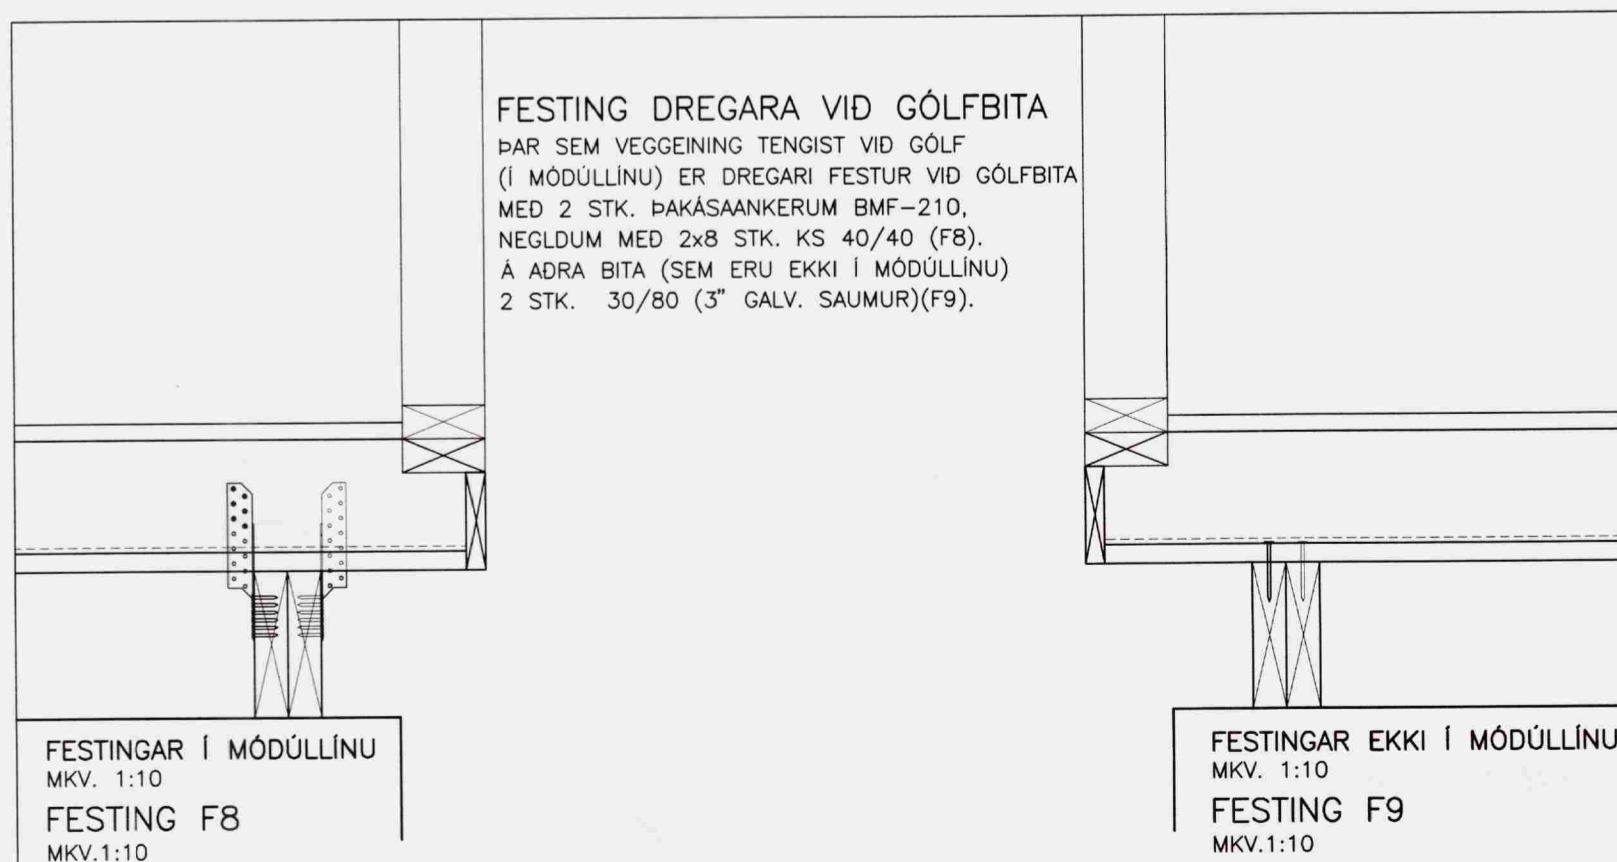

VERKFRÆÐISTOFA ÁRBORGAR ehf  
AUSTURVEG 69 800 SELFOSSI  
SÍMI 480 4800 FAX 480 4801  
www.verkarborg.is verkarborg@verkarborg.is



AUSTURVEG 69 800 SELFOSSI  
SÍMI 482 3850 FAX 482 3851  
NETFANG sghus@sghus.is  
VEFFANG www.sghus.is

MYRKHOLT

BURDARVIRKI: MKV:  
FESTINGAR MKV: 1:10

MKV:  
HANNAÐ: T. ELLERT TÓMASSON TEKNAÐ: BALDVIN ÁRNASON  
VERKNÚMÉR: 8024 SKRÁRNAMN: 8024-sp.dwg

DAGSETNING: SAMÞYKKT: TEIKNING NÚMÉR:  
06.06.2008 *[Signature]* 221