



RÚMMYND SKÁSTÍFA
MKV. EKKI Í KVARDA

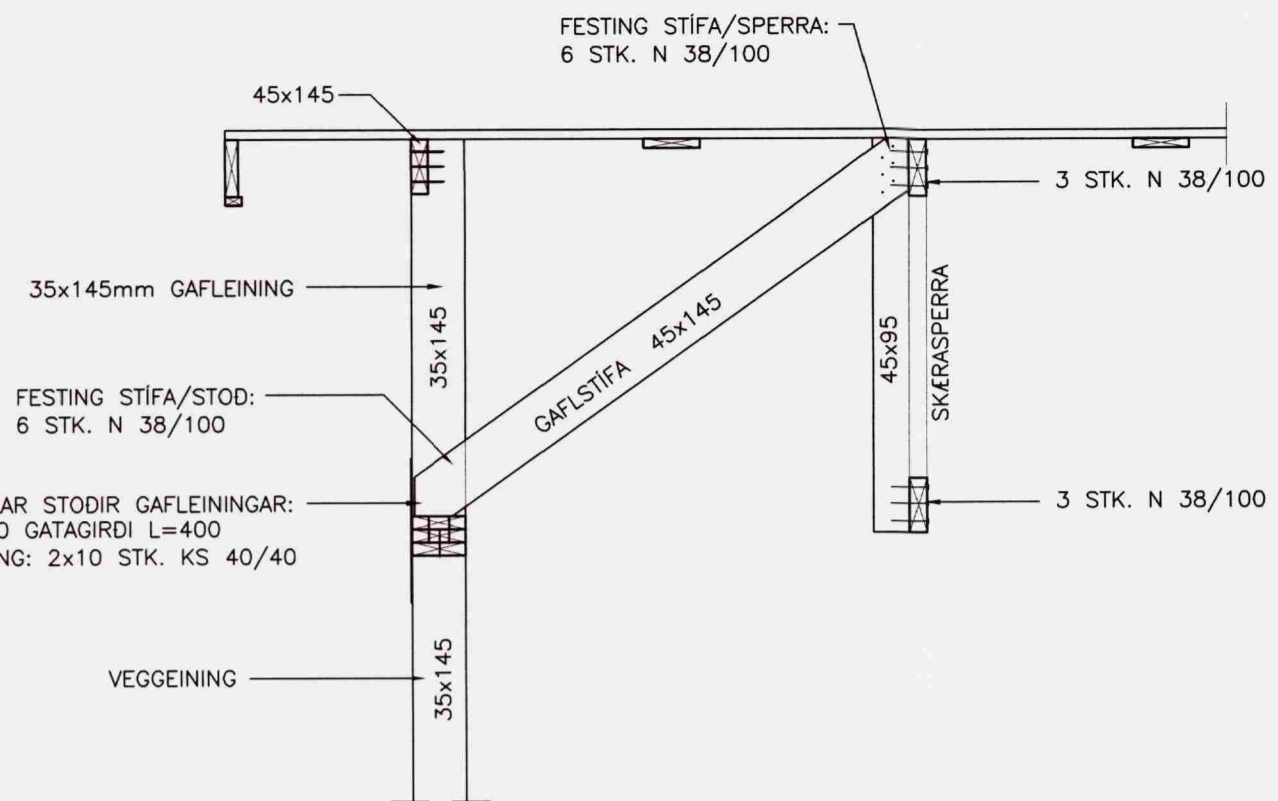


FRÁGANGUR Á GAFLSTÍFUM
MKV.1:20


MÓTEKID
19. AUG. 2008
Byggingafultrúi uppsveita
Árnessýslu og Flóahrepps

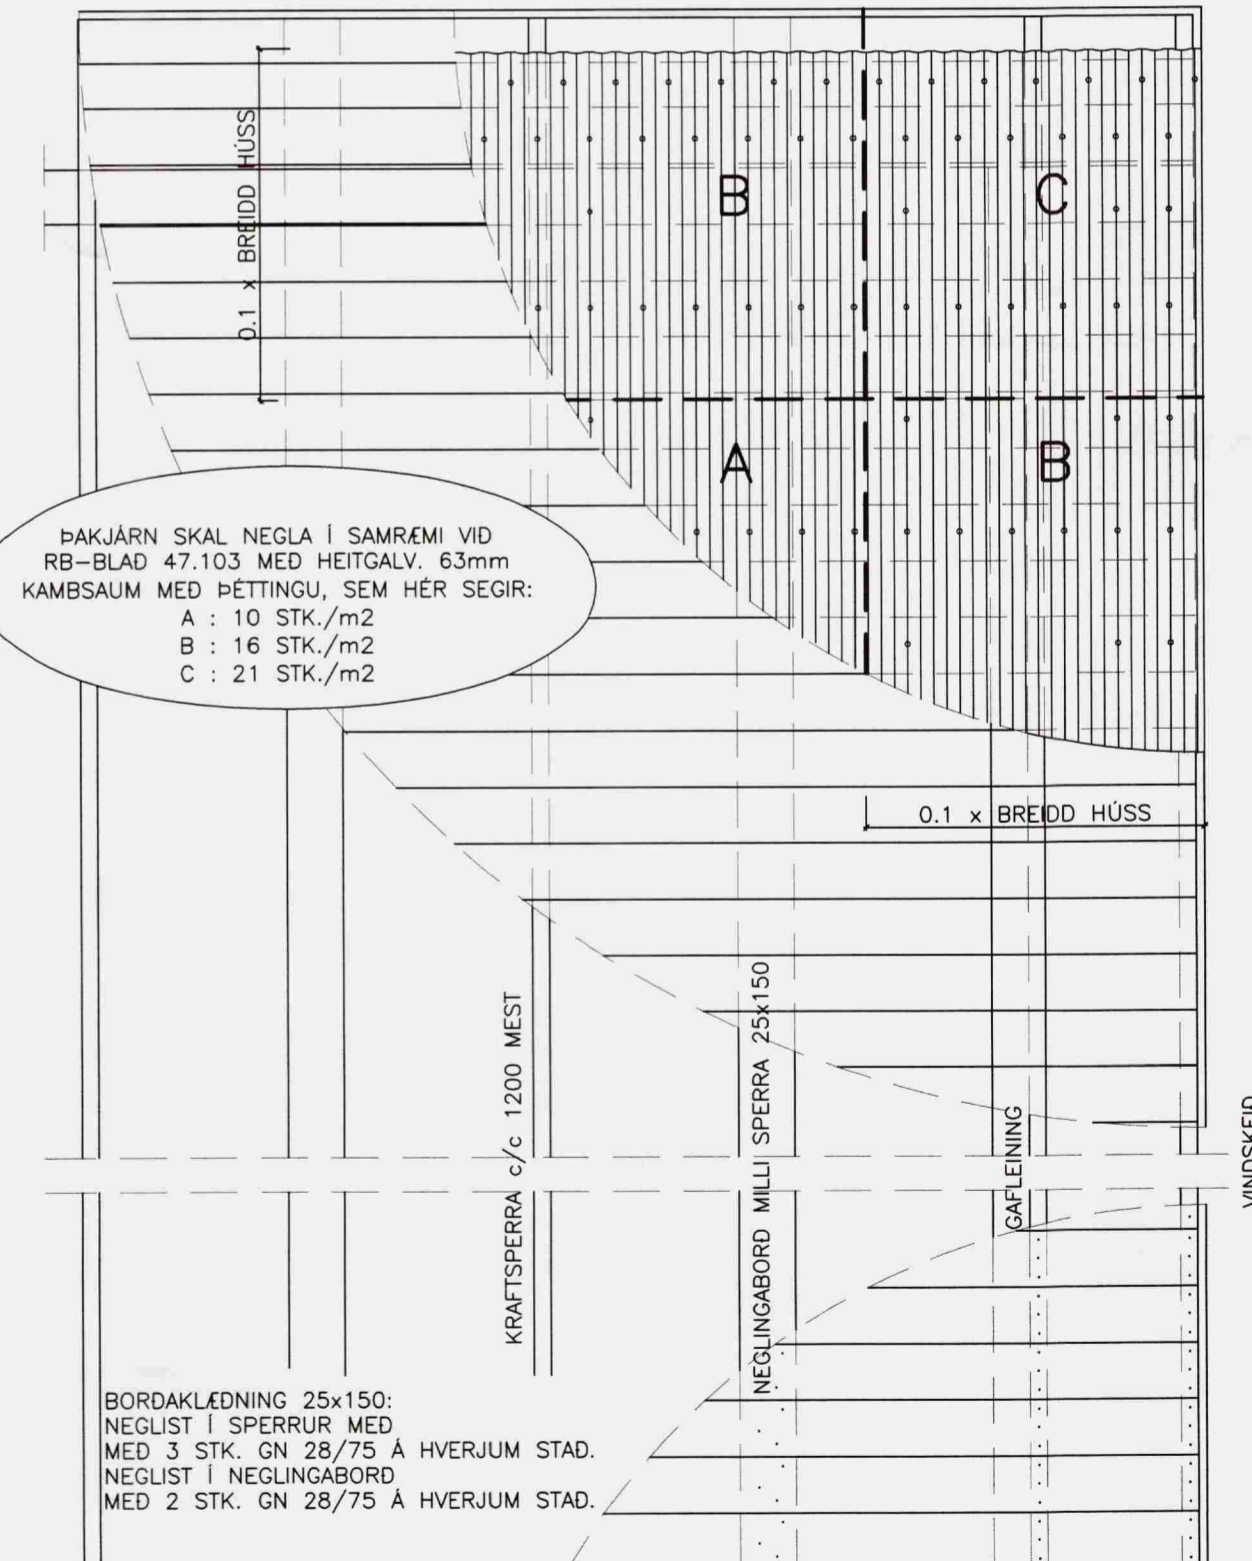

FRÁGANGUR Á BORDAKLÆDNINGU OG ÞAKJÁRNI
MKV.1:20

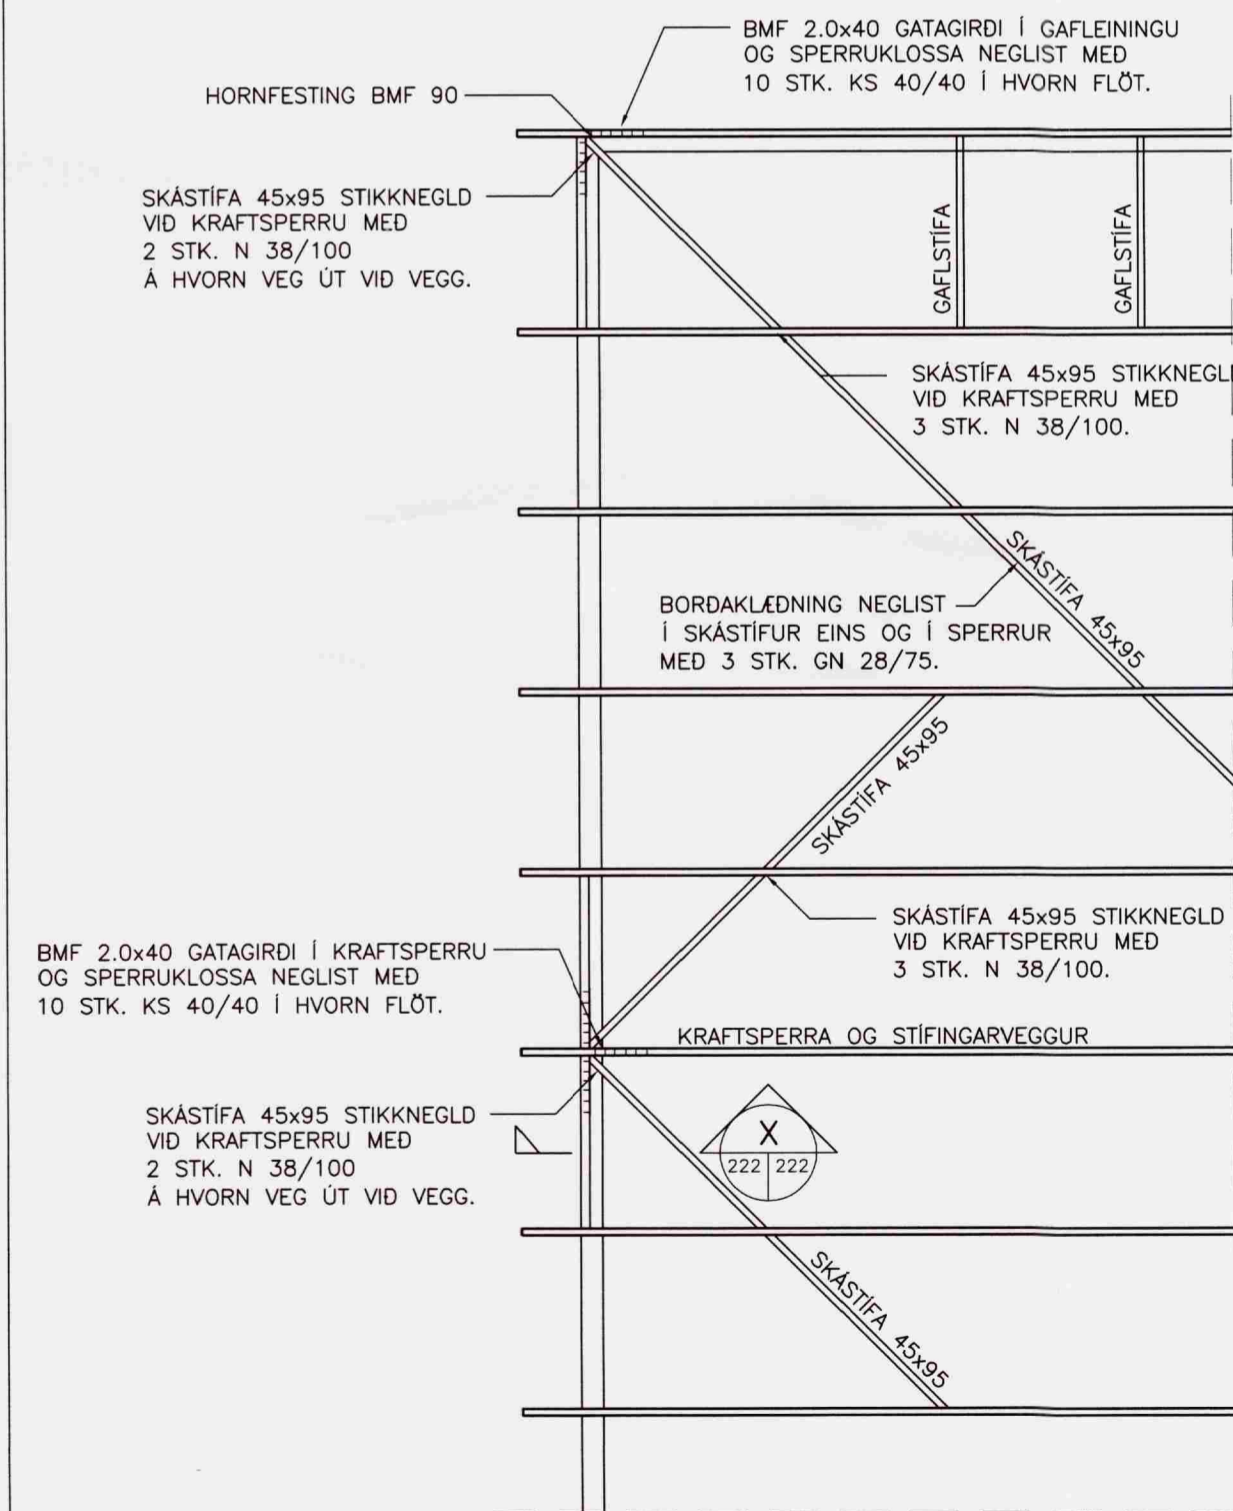

FRÁGANGUR Á SKÁSTÍFUM
MKV.1:20

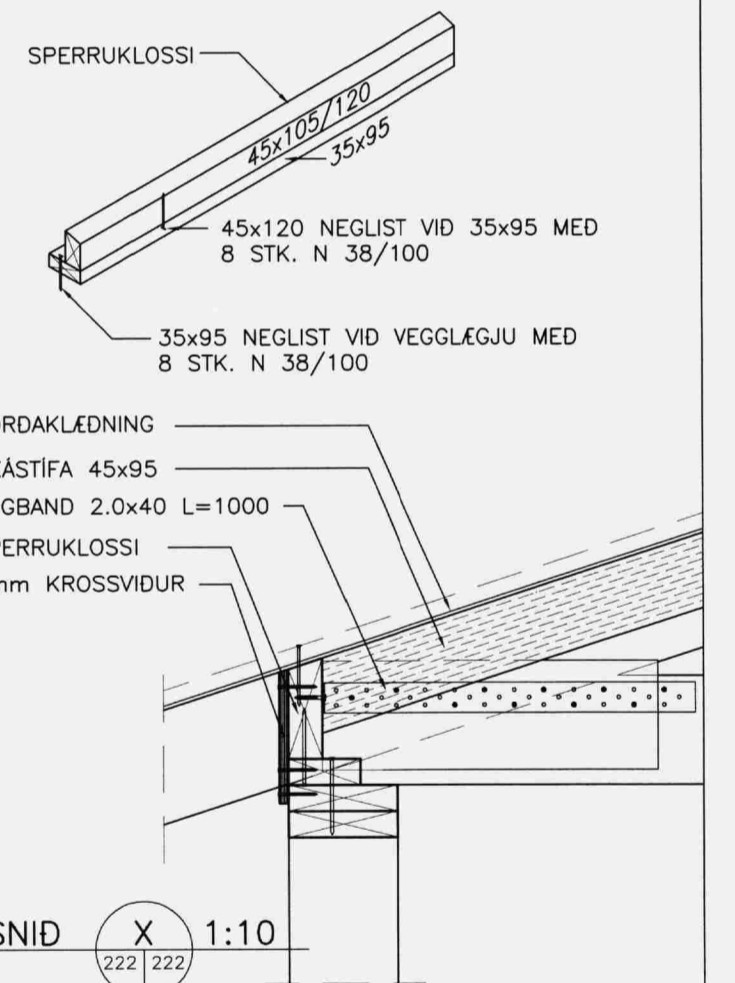

SGHUS

VERKFRÆÐISTOFA ÁRBORGAR ehf.
AUSTURVEGI 69 800 SELFOSSI
SÍMI 480 4800 FAX 480 4801
www.verkarborg.is verkarborg@verkarborg.is

AUSTURVEGI 69 800 SELFOSSI
SÍMI 482 3850 FAX 482 3851
NETFANG sghus@sghus.is
VEFFANG www.sghus.is

MYRKHOLT	
BURDARVIRKI: SKÁSTÍFUR	MKV: 1:50
GAFLSTÍFUR, SNID	MKV: 1:20/1:10
NEGLING BORDAKL. OG ÞAKJÁRNS	MKV: 1:20
HANNAÐ: T.ELLERT TÓMASSON	TEKNAÐ: BALDVIN ÁRNASON
VERKNÚMÉR: 8024	SKRÁARNAFN: 8024-sp.dwg
DAGSETNING:	TEKNIÐ NÚMÉR:
06.06.2008	222

201170-3979