




Grunnmynd 1:100

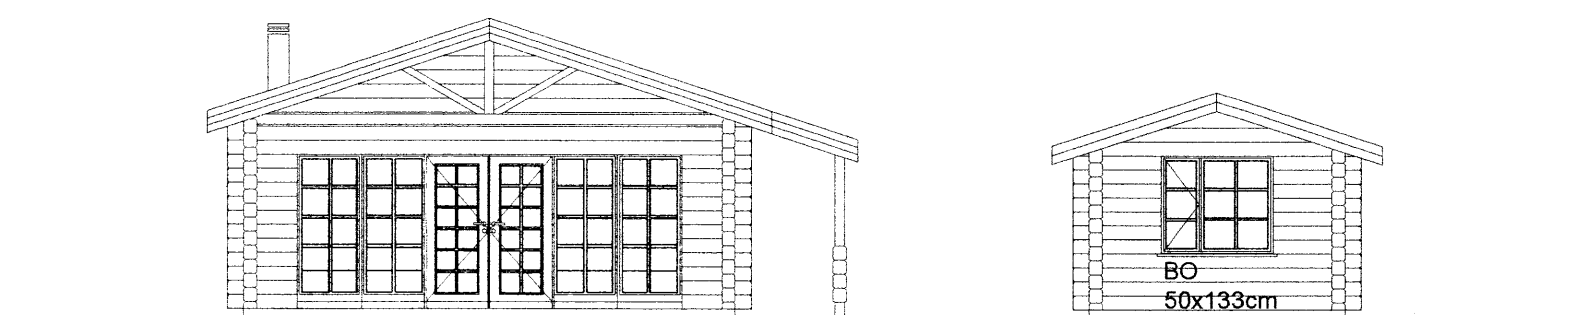


Útlit vestur 1:100

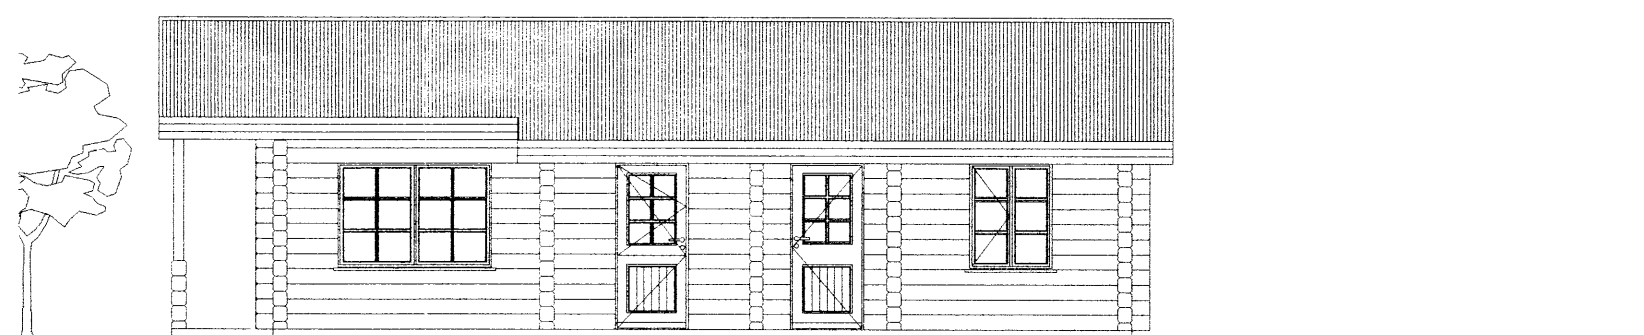


Útlit suður 1:100

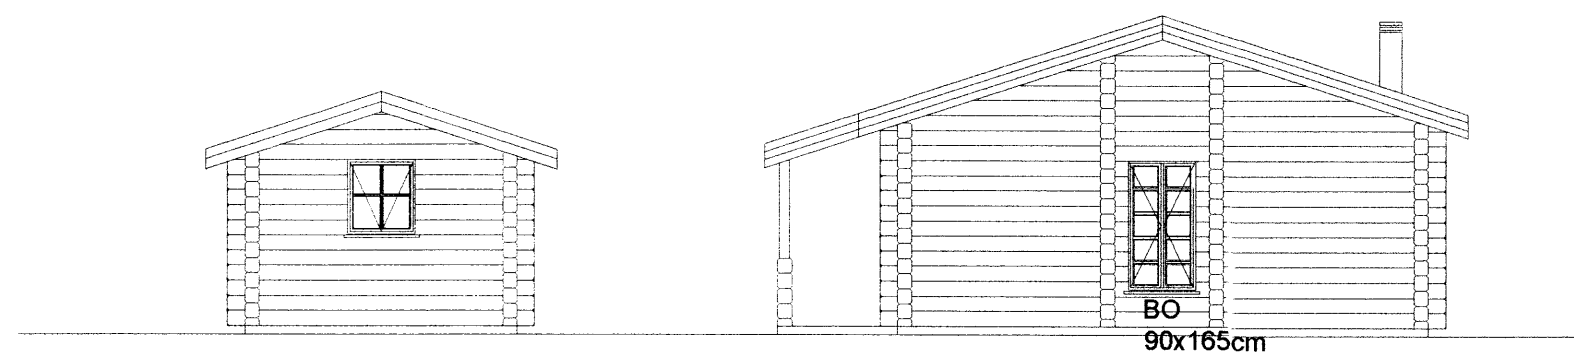

Útlit austur 1:100

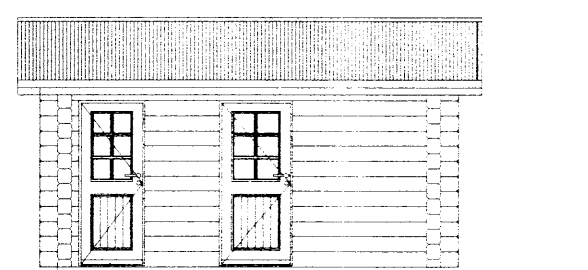


Útlit norður 1:100

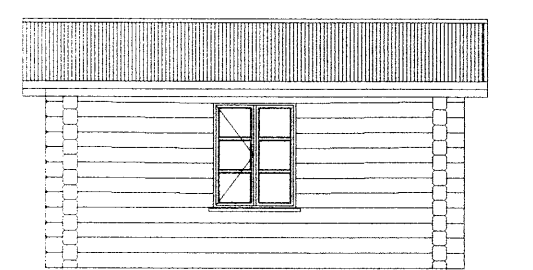

Útlit suður 1:100



Útlit norður 1:100

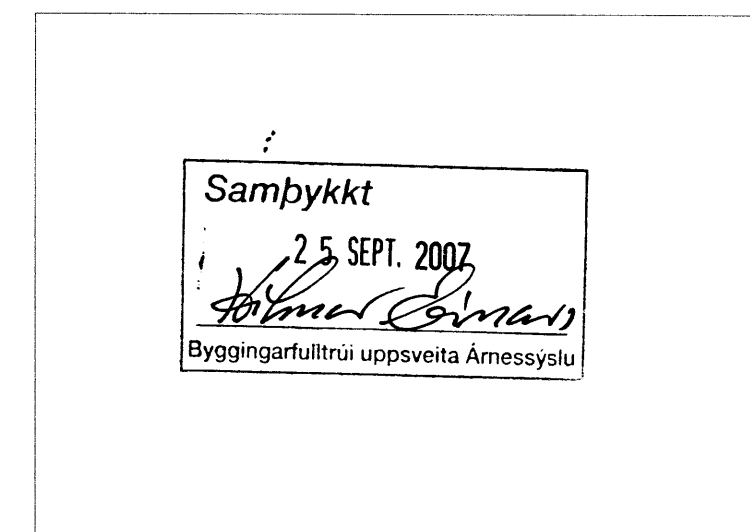

Verk: Lóð Nr.20, Mjóanes, Bláskógarbyggð.  
 Teikning: Grunnmynd, útlit  
 Verkaupi: Ingimar Ingimarsson  
 Mælikvarði: 1:100  
 Teiknað: TAV ehf  
 Dagsetning: 05.09.07



Hlédís Sveinsdóttir arkitekt FAI kt. 020565-3659  
 Gunnar Bergmann Stefánsson arkitekt FAI kt. 250864-4859

GSM: hlédís 899-3993  
 gunnar 864-2282  
 E-mail: disa@eon.is  
 gunnar@eon.is  
 www.eon.is

**Aðaluppdrættir**

Öll afhöf og afhöfning teikningar, að hluta eða í heild, er háð skriflegu leyfi höfundar.

verk nr. 159      teikning nr. 01.02      nr. í setti 2/2