
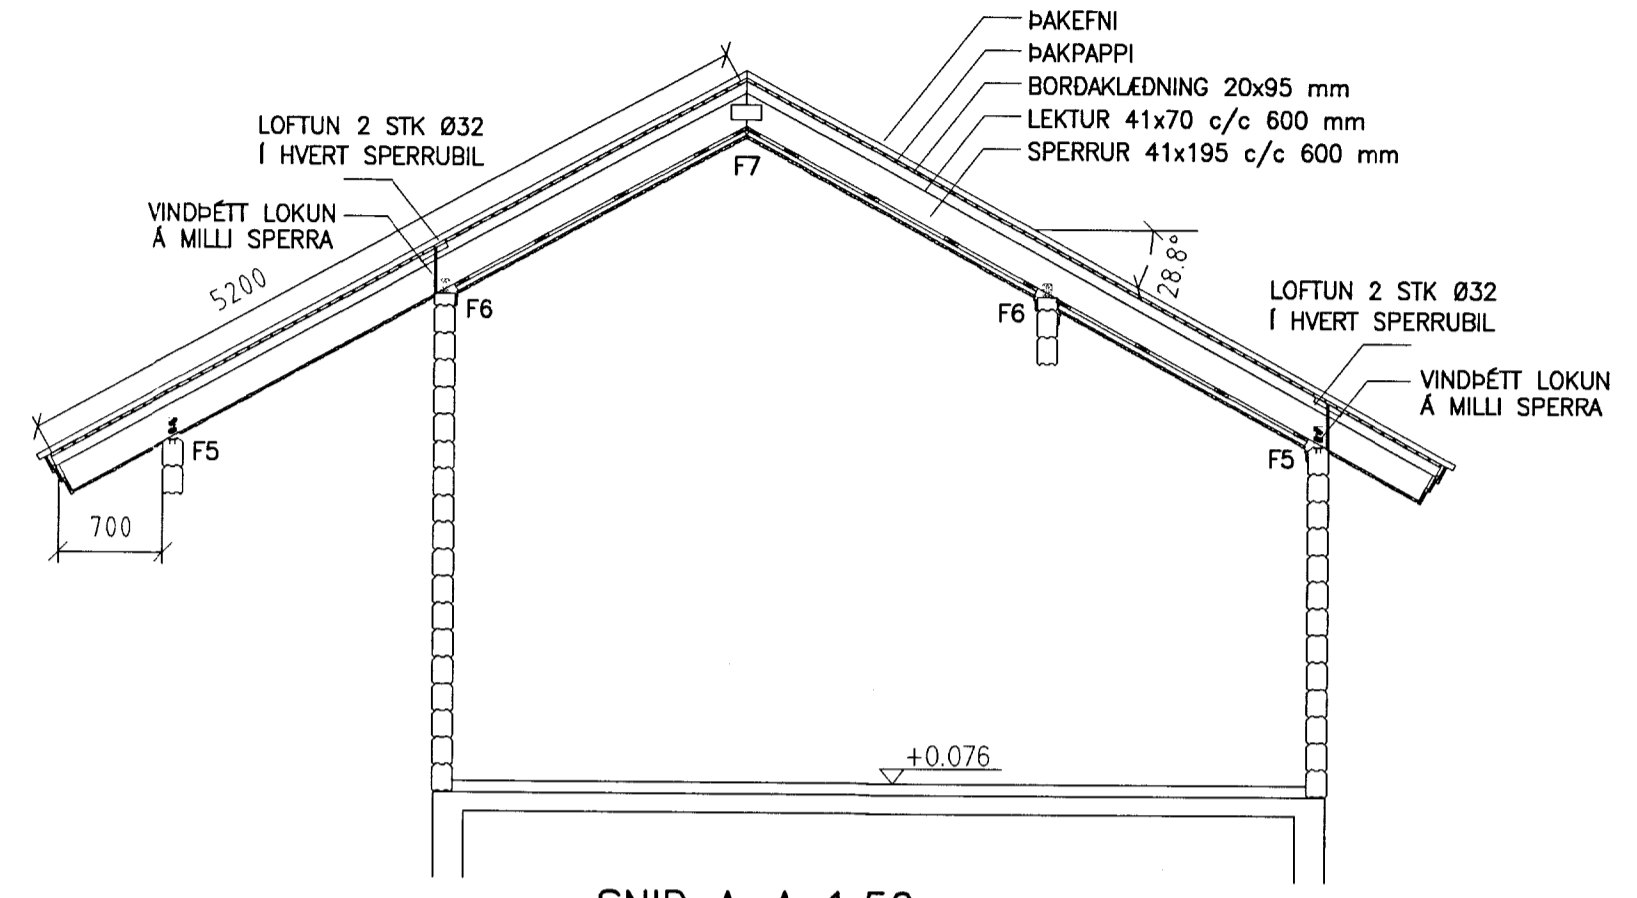
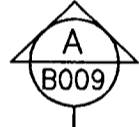



BMF VINDBAND 40x2
ENDASPERRUR N. 6 STK 40/35
MILLISPERRUR N. 3 STK 40/35

BMF VINDBAND 40x2
ENDASPERRUR N. 6 STK 40/35
MILLISPERRUR N. 3 STK 40/35

- FESTINGAR**
- F5 : SJÁ TEIKNINGU B 010
 - F6 : 2 STK BMF 90 VINKLAR. NAGLAR KAMBSAUMUR
6 STK 40/40 Í SPERRU Í HVERN VINKIL
4 STK BMF SKRÚFUR M5x60 Í BJÁLKABITA Í HVERN VINKIL
 - F7 : 2 STK BMF GATAPLÖTUR 100x200
NAGLAR KAMBSAUMUR 2x6 STK 40/40
Í HVERJA PLÖTU
 - F8 : 1 STK FESTING F5
BÓLTI GEGNUM SPERRU M10x70 mm
 - F9 : 1 STK FESTING F6
BÓLTI GEGNUM SPERRU M10x70 mm

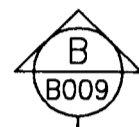

SNID A-A 1:50

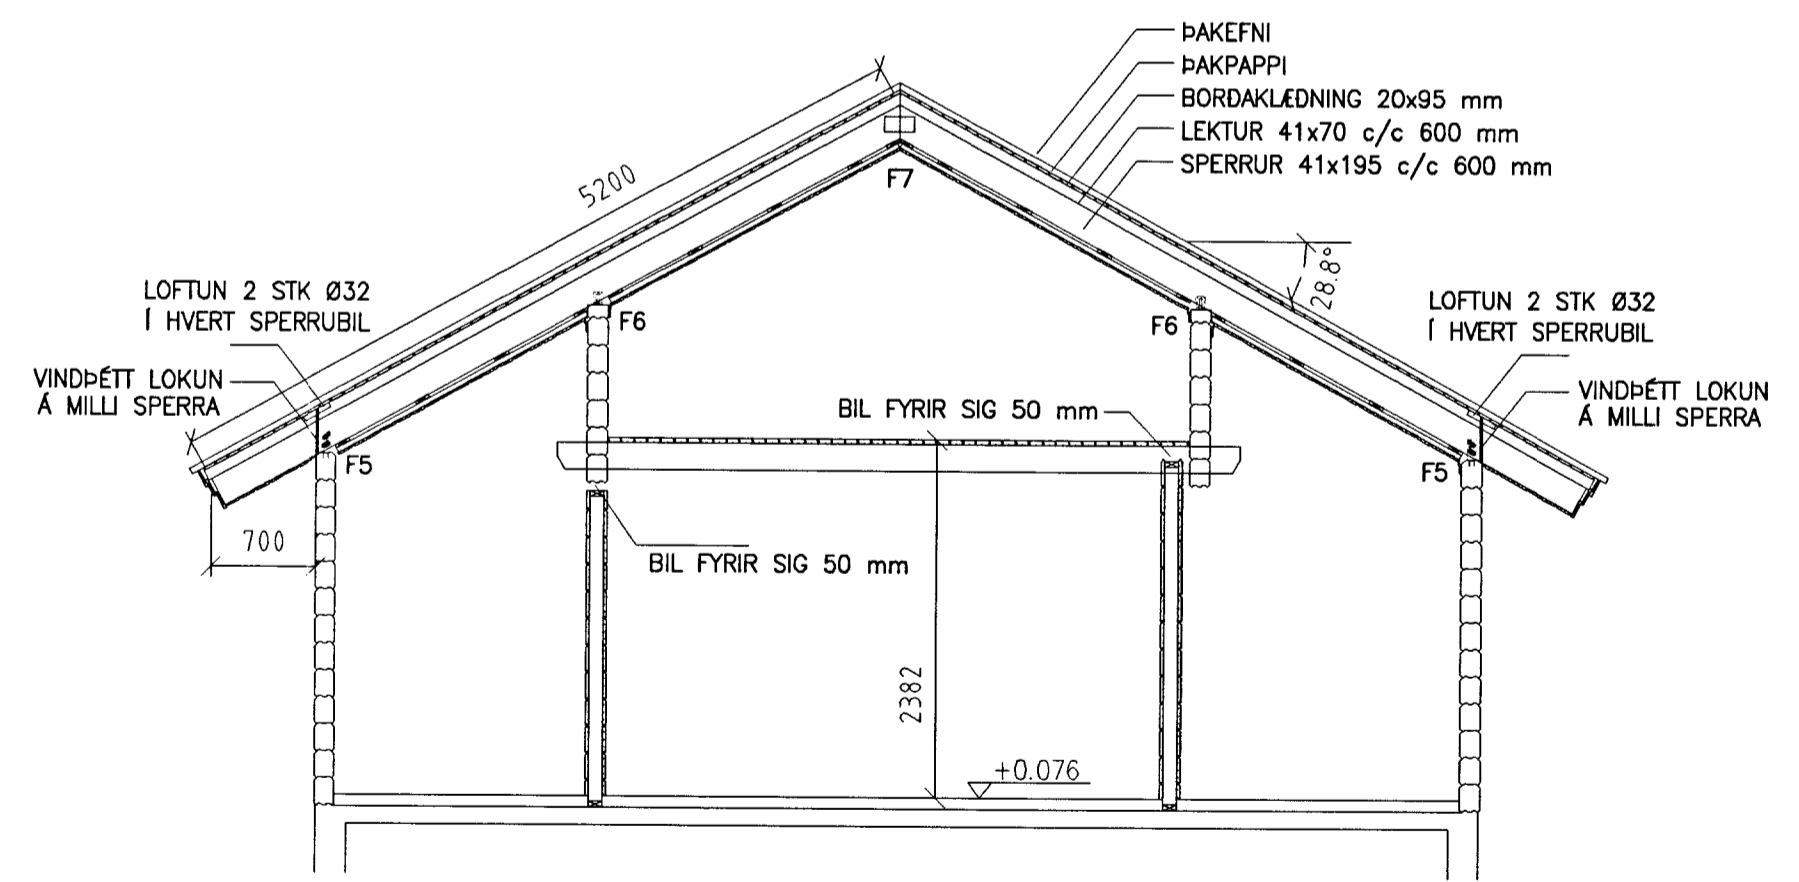

SNID B-B 1:50

NR.	DAGS.	BREYTING
-----	-------	----------

SKÝRINGAR

SKÝRINGAR SJÁ TEIKN B001
ÖLL MÁL Á TEIKNINGU Í MILLIMETURUM
EKKI SKAL MELA UPP AF TEIKNINGU

14/5'07
SÆMUNDUR EIRÍKSSON 261249-2949

REYNILUNDUR 1
ÚR LANDI MIÐFELLS
BLÁSKÓGABYGGÐ
801 SELFOSS



KLÖPP ARKITEKTAR-VERKFRÆÐINGAR EHF
NETHYL 2E, PÓSTHÓLF 10050, 130 REYKJAVÍK
SÍMI 577 2277, 699 7747 - klopp@simnet.is

HEITI TEIKN.	BURDARPOL SPERRUPLAN OG SNID		
MÆLIKVARDI	1:50	DAGS.	MÁI 2007
TEIKNING	B 009	VERK	V 05-118
BREYTING		YFIRFARID	S.E.