




FESTING F1 OG F2 1:10

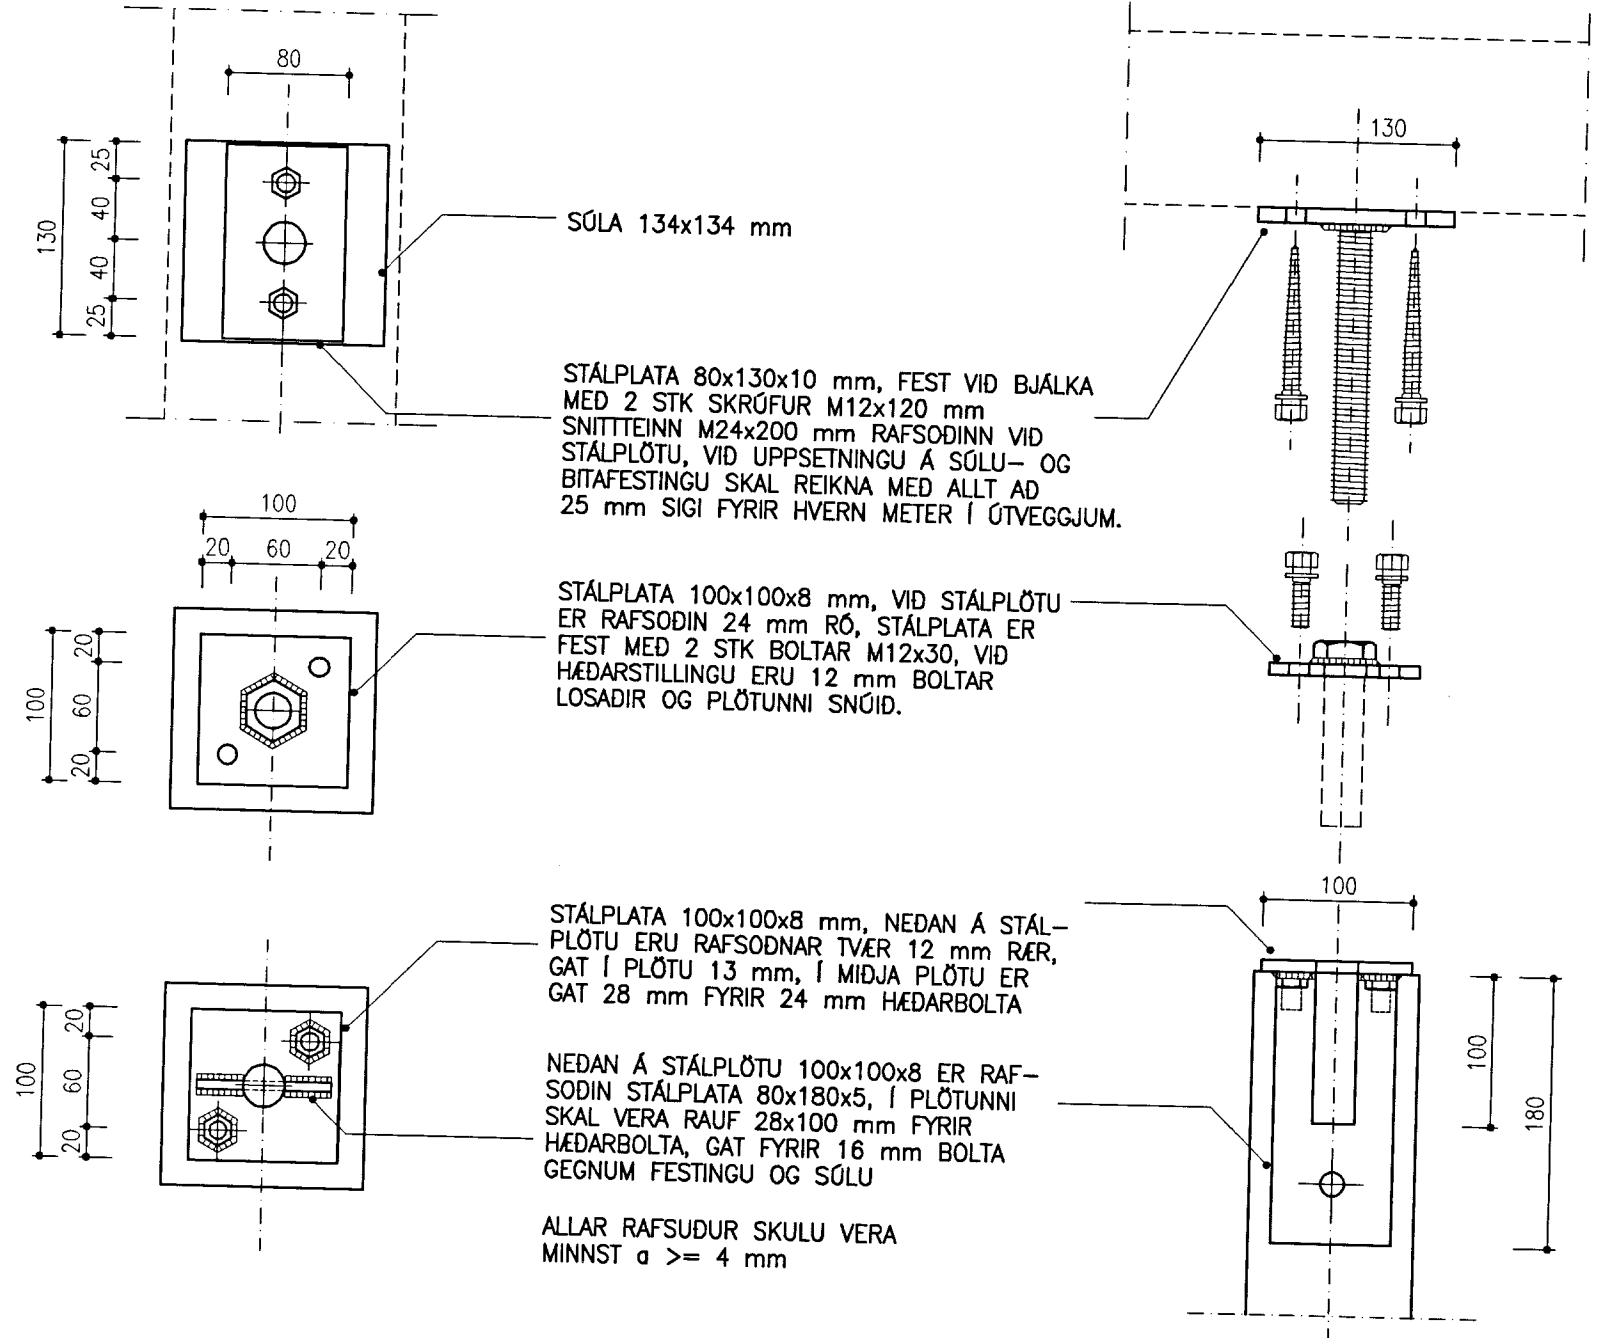

SÉRTEIKNING AF FESTINGU F2 1:5

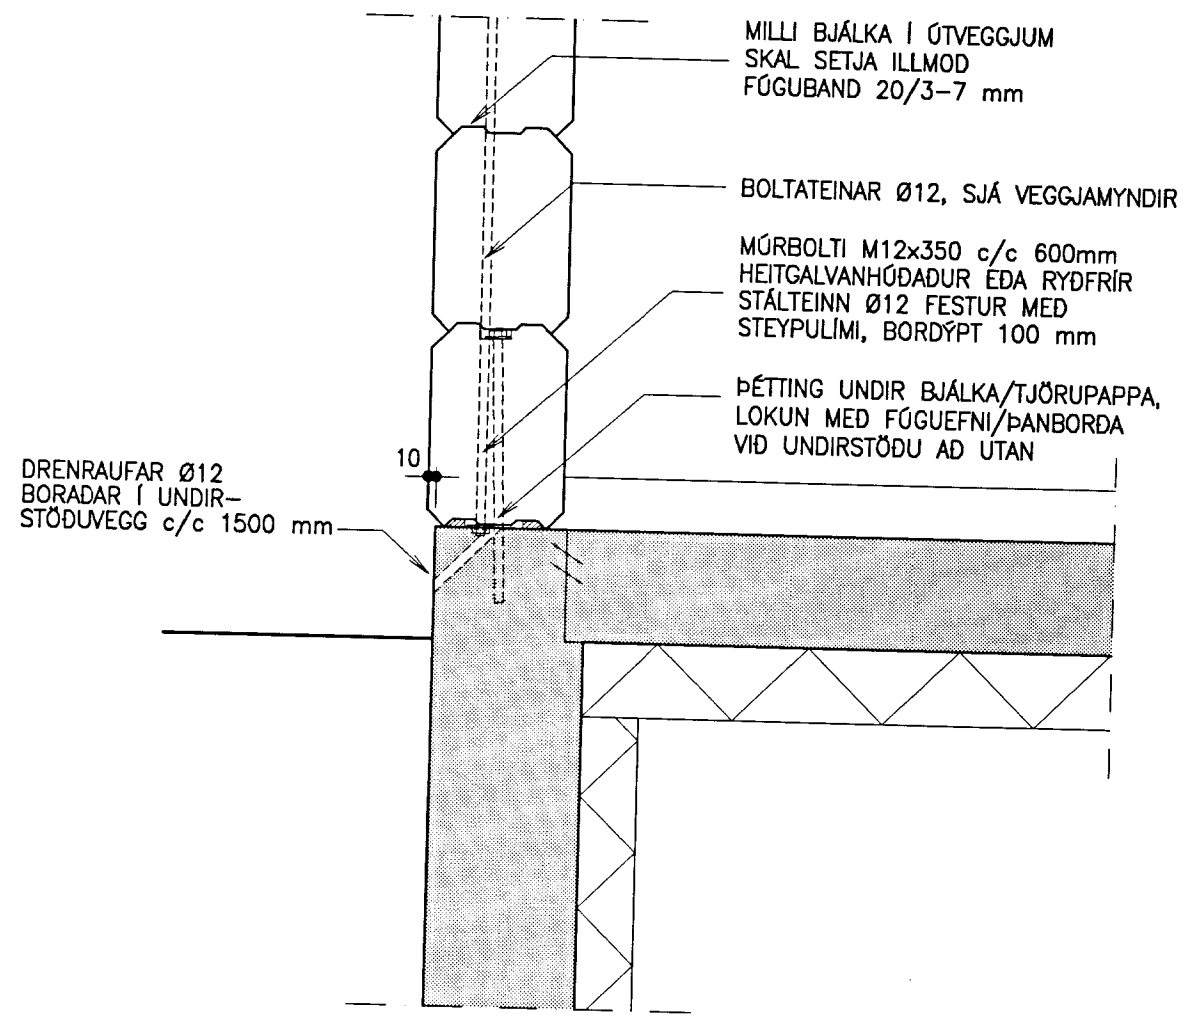

FESTING BJÁLKAVEGGS VID UNDIRSTÖDU 1:10

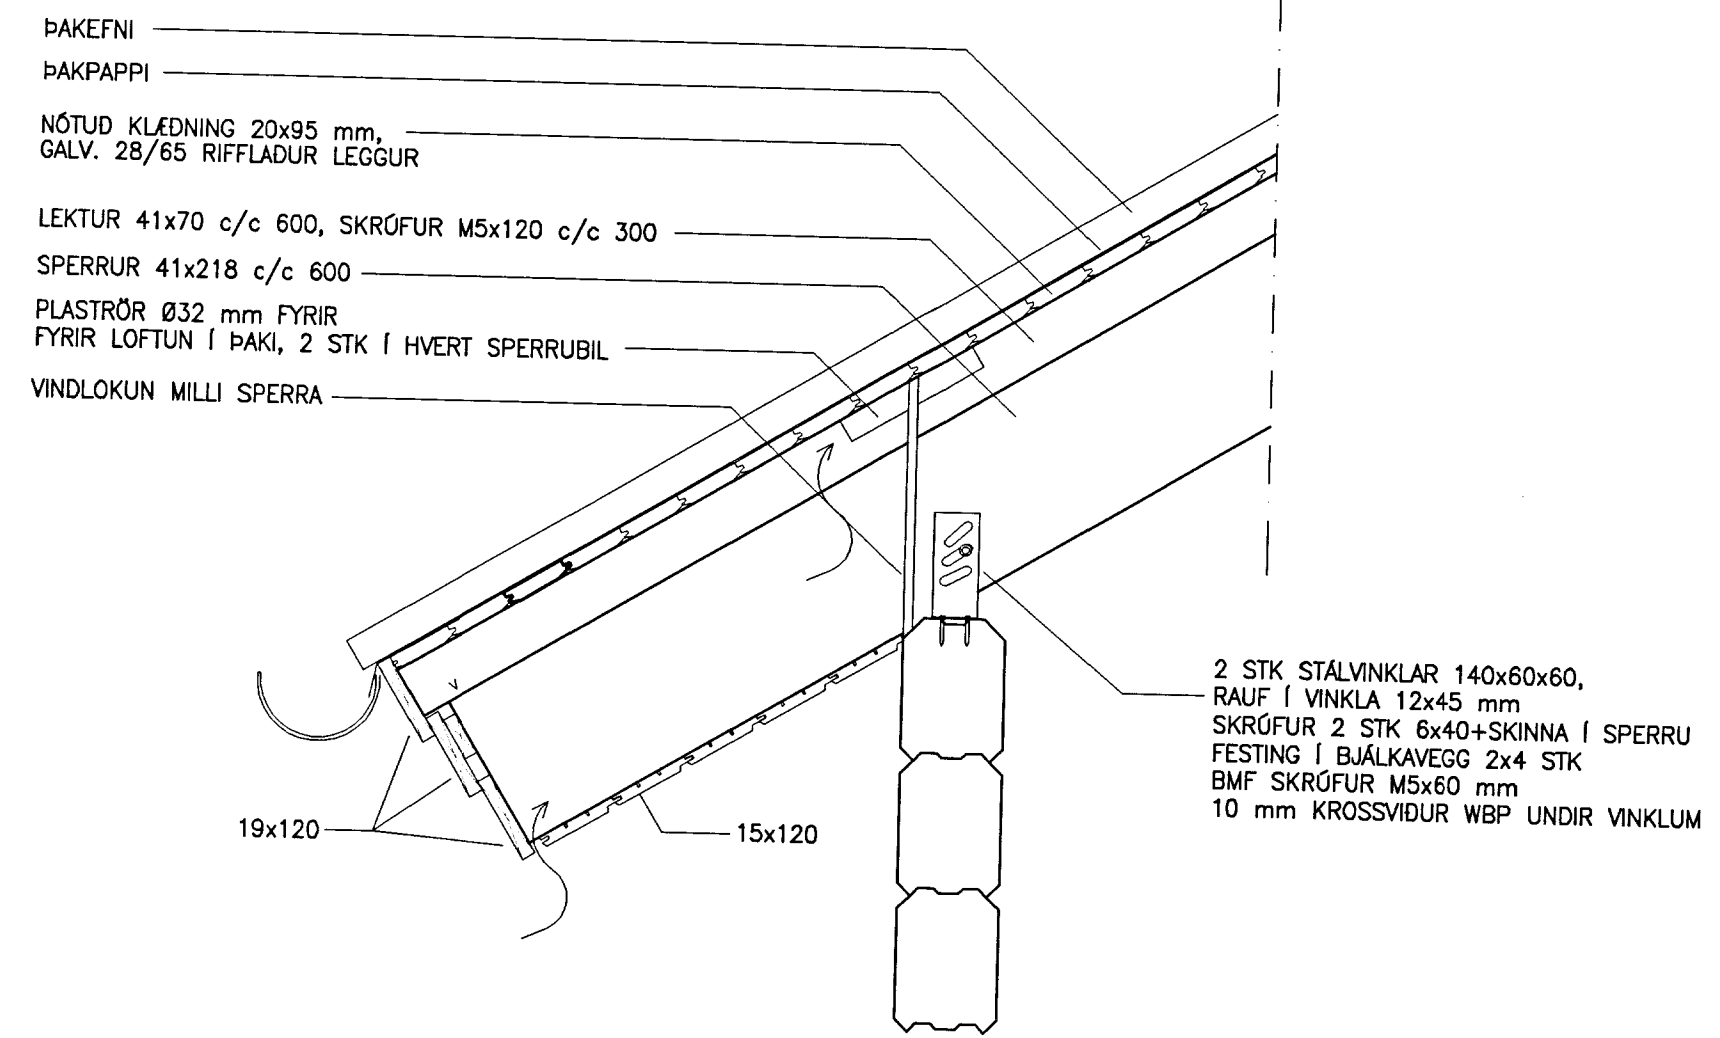

FESTING F5 1:10


NR. DAGS. BREYTING

SKÝRINGAR

SKÝRINGAR SJÁ TEIKN B001

ALMENNT UM SMÍÐI STÁLFESTINGA : FESTINGAR ERU SMÍÐADAR ÚR STÁLVINKLUM OG / EDA ÚR PLÖTUSTÁLI

FJARLEGD Í MIDJU GATS FRÁ PLÖTURBÓN SKAL VERA 2 x Ø BÓLTI, GATSTÆRD SKAL VERA 1 mm + BOLTASTÆRD

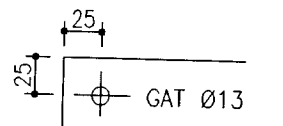

RAFSUDUR SKULU VERA MINNST $a=4$ mm ALLAR FESTINGAR SKAL HEITGALVANHÓDA


ÖLL MÁL ERU Í MILLIMETRUM EKKI SKAL MÆLA BEINT AF TEIKNINGUM

ÁÐUR EN SMÍÐI Á STÁLFESTINGUM HEFST SANNREYNA OG ADLAGA ÖLL MÁL Á VERKSTAD

14/5'07

SÆMUNDUR EIRIKSSON 261249-2949

REYNILUNDUR 1 ÚR LANDI MIDFELLS BLÁSKÓGABYGGÐ 801 SELFOSS

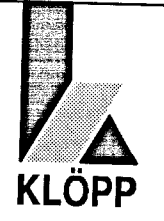

KLÖPP ARKITEKTAR-VERKFRÆÐINGAR EHF NETHYL 2E, PÓSTHÓLF 10050, 130 REYKJAVÍK SÍMI 577 2277, 699 7747 - klopp@simnet.is

HEITI TEIKN. BURDARÞÓL SNID OG SÉRMYNDR

MELIKVARDI 1:10 DAGS. MAÍ 2007

TEIKNING B 010 VERK V 05-118

BREYTING YFIRFARID S.E.