



BYGGINGAFLUTINGI
Samb. 6/8 97
ÞINGVALLAHREPPS

Haukur Margeirsson

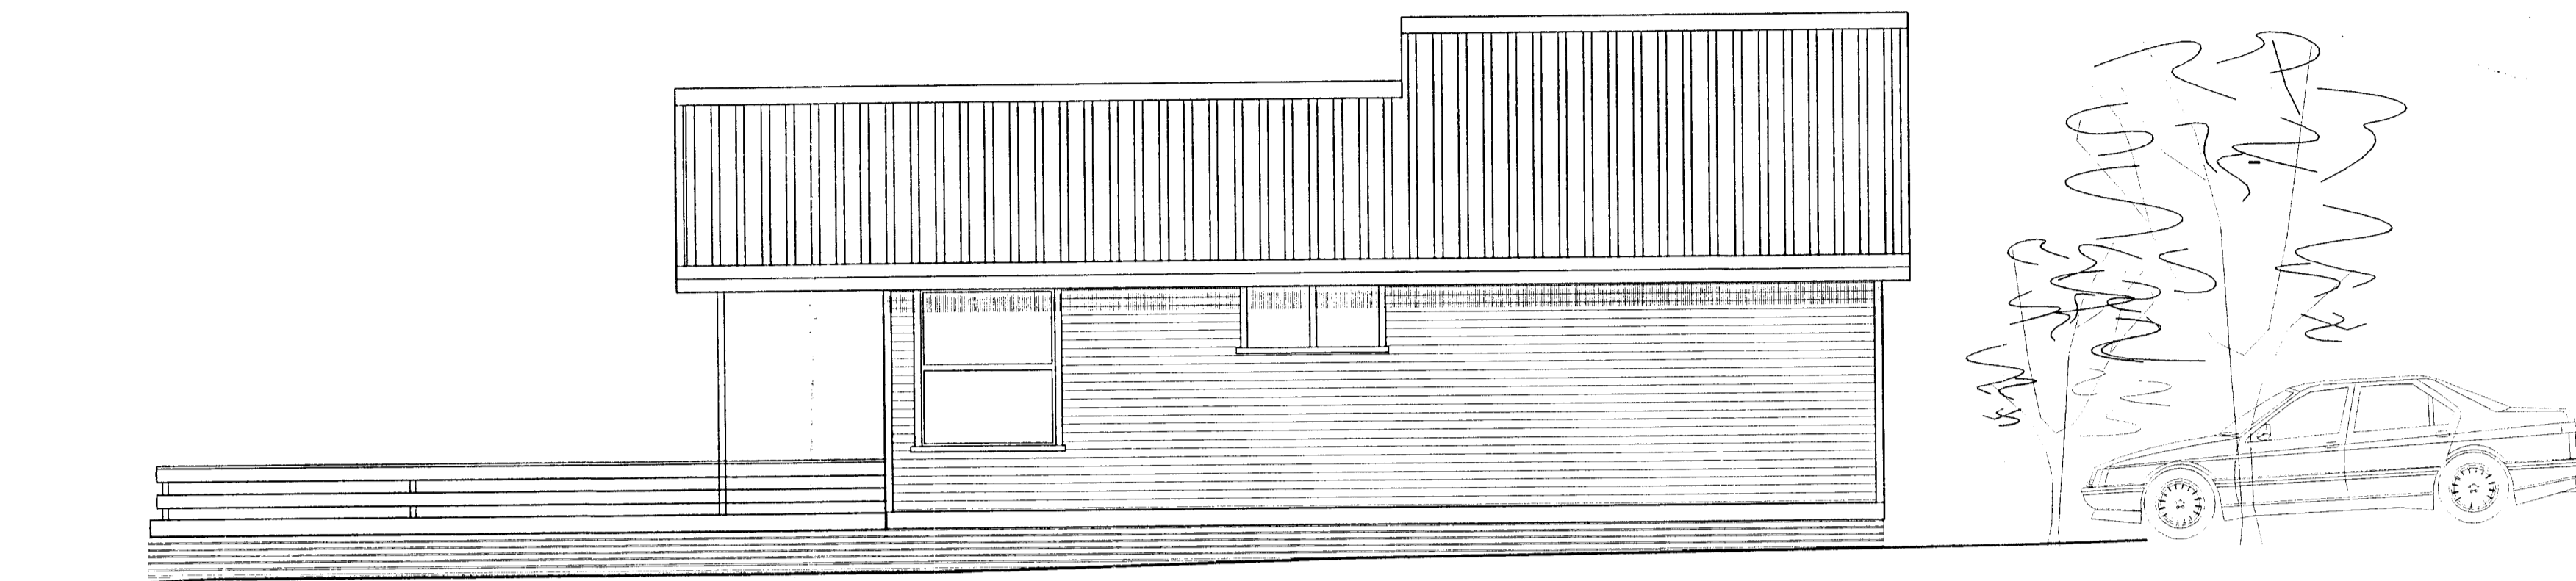


Útlit austur

mkv. 1:50

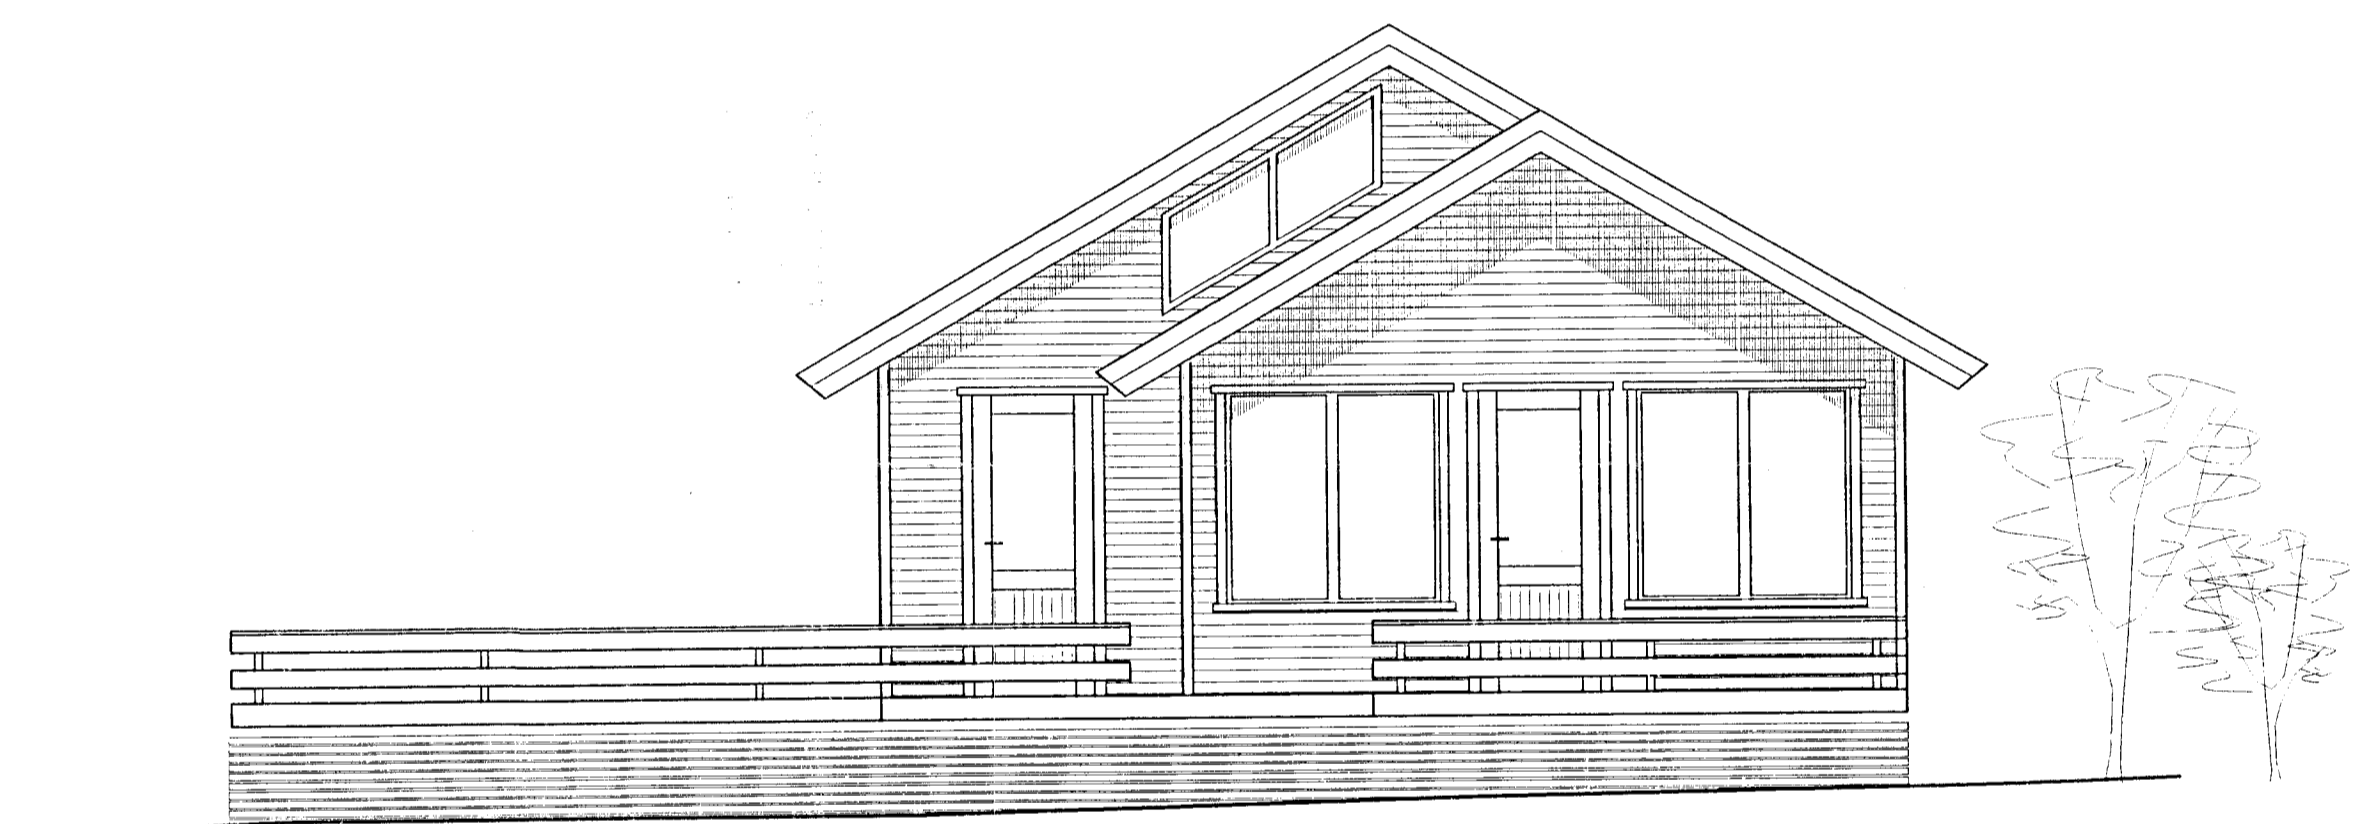

Útlit suður


mkv. 1:50

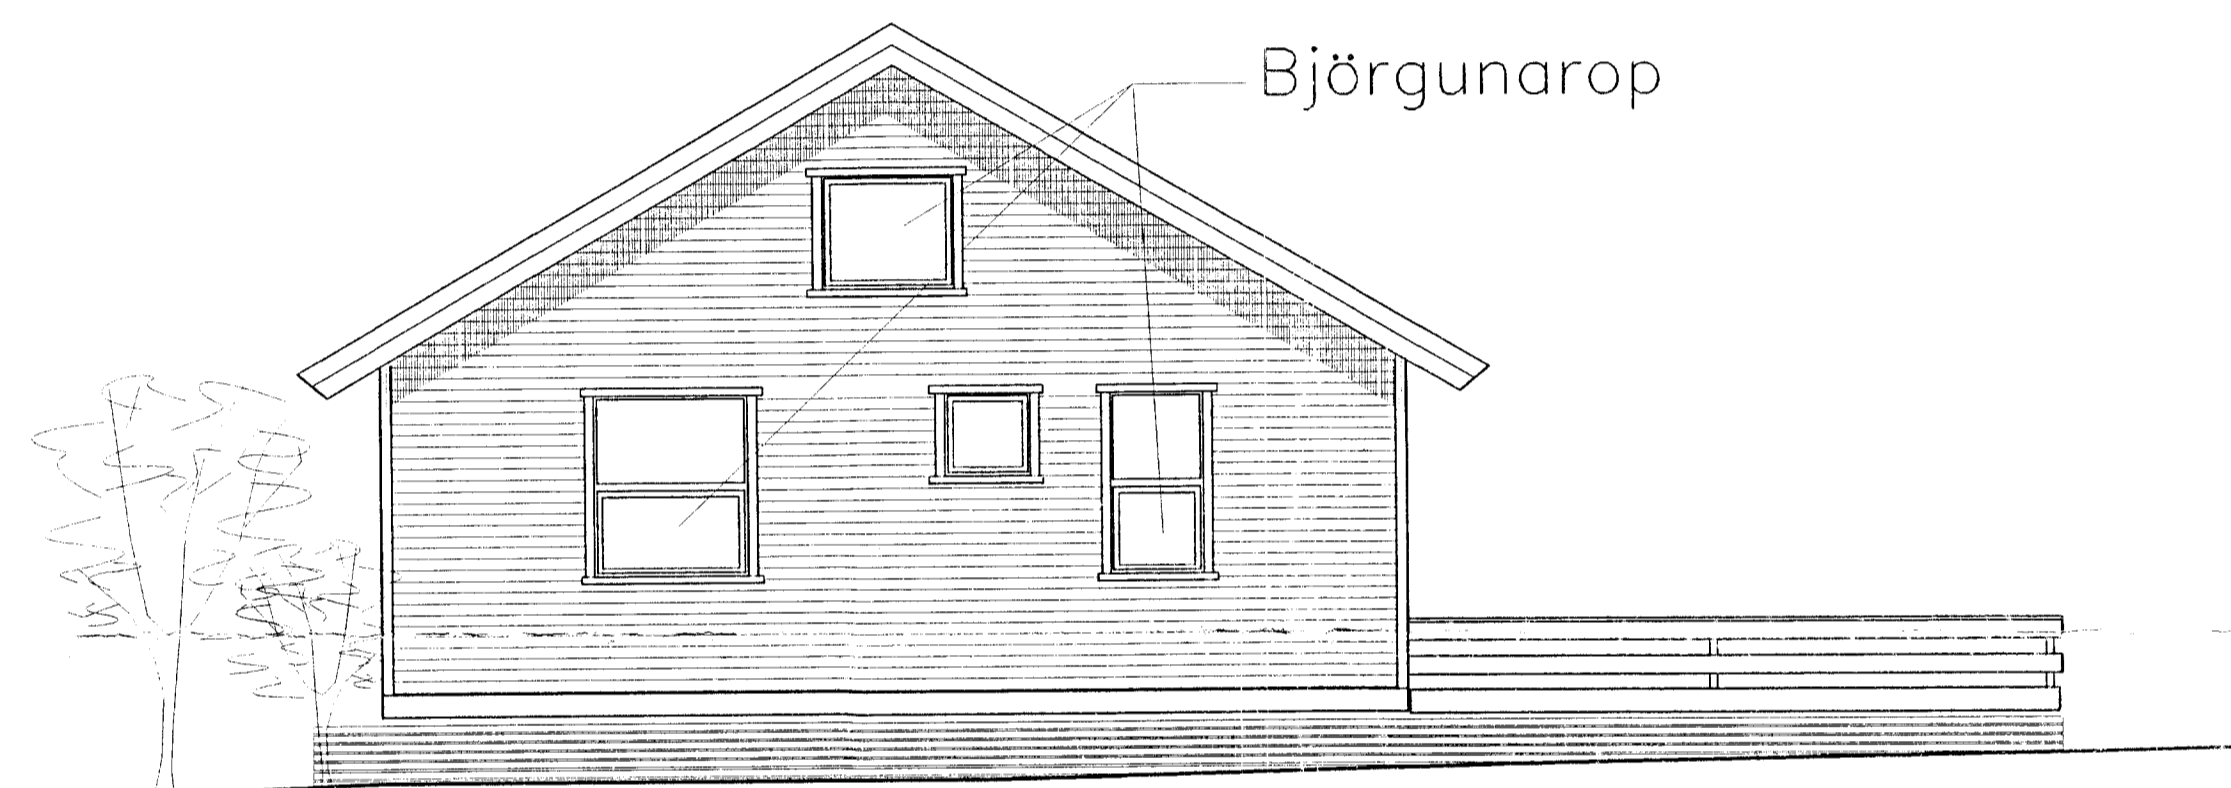

Björgunarop

Útlit norður

mkv. 1:50

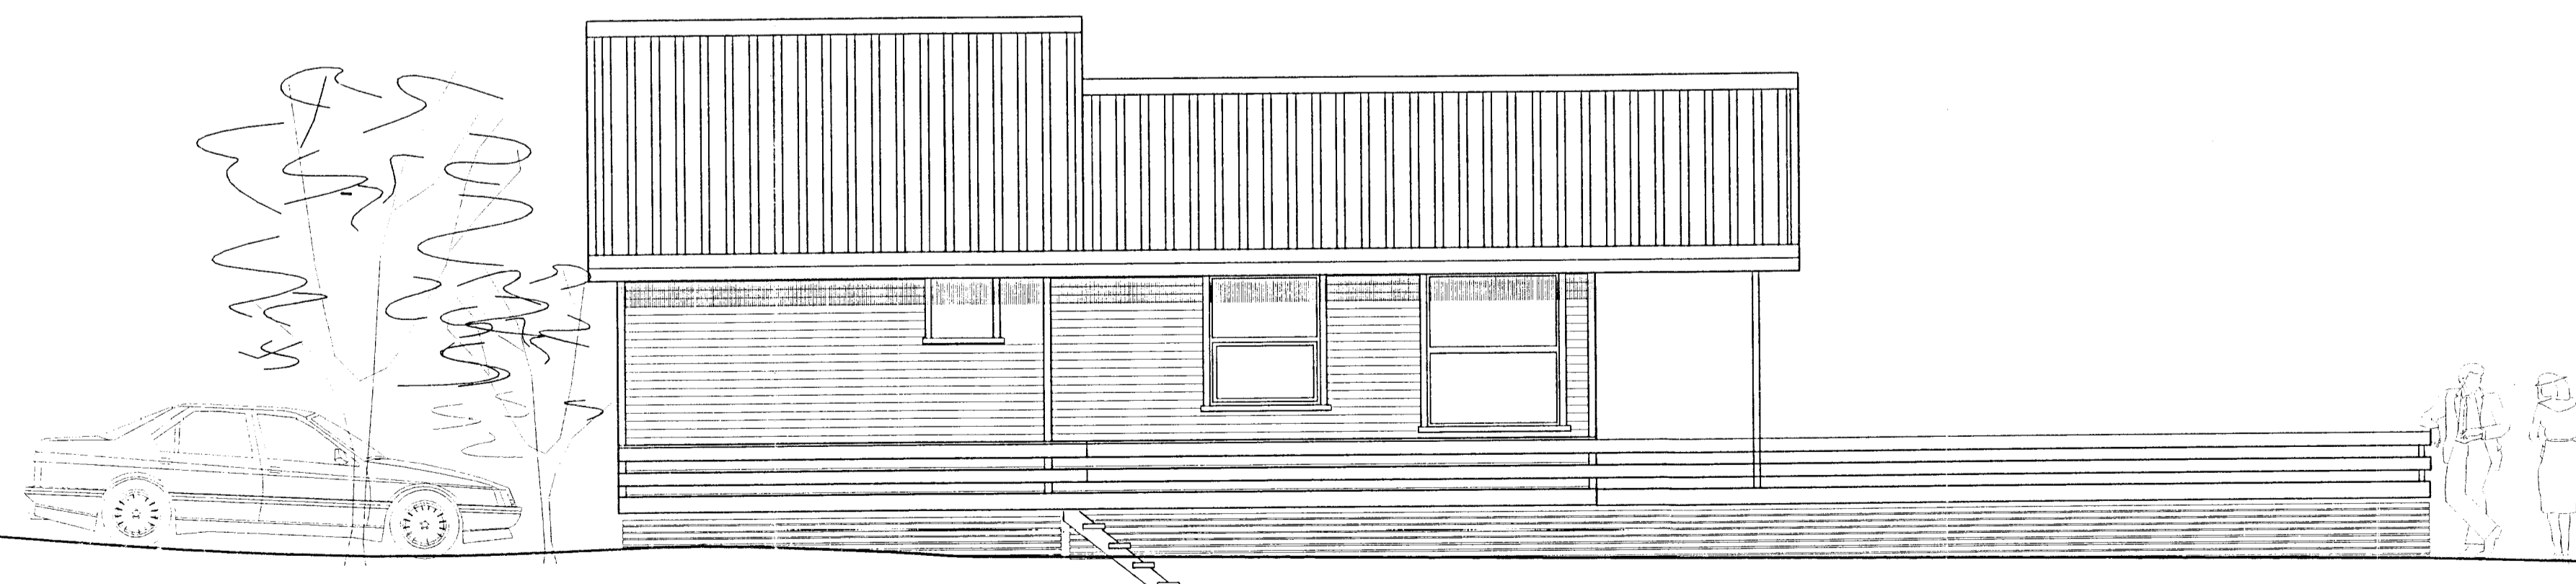

Útlit vestur

mkv. 1:50

Haukur Margeirsson, verkfr.
Bergst. str. 13, 101 Reykjavík
Sími 562 2234, Fax 552 3090

Haukur Margeirsson

Breyting	Dags.	Nafn	Reynilundur 11, Miðfellslandi Þingvallahreppi, Arnessýslu	
	Teiknað	20.4.97	K.V.G.	53m ² sumarhús m/ svefnlofti
	Yfirfarid		L.S.	
Val-Sumarhús ehf			Útlit	
Flugumýri 6 270 Mos. Símar 5540628, 5668820			Mkv. 1:50	
			Blað 1 of 2	