
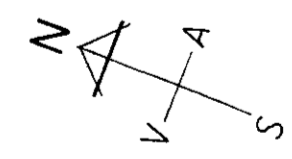


SAMPYKKT
 23 JUNI 2010
Helgi Guðmundsson
 Byggingatillit og úppsv. Árnæssýslu og Flóahfr.

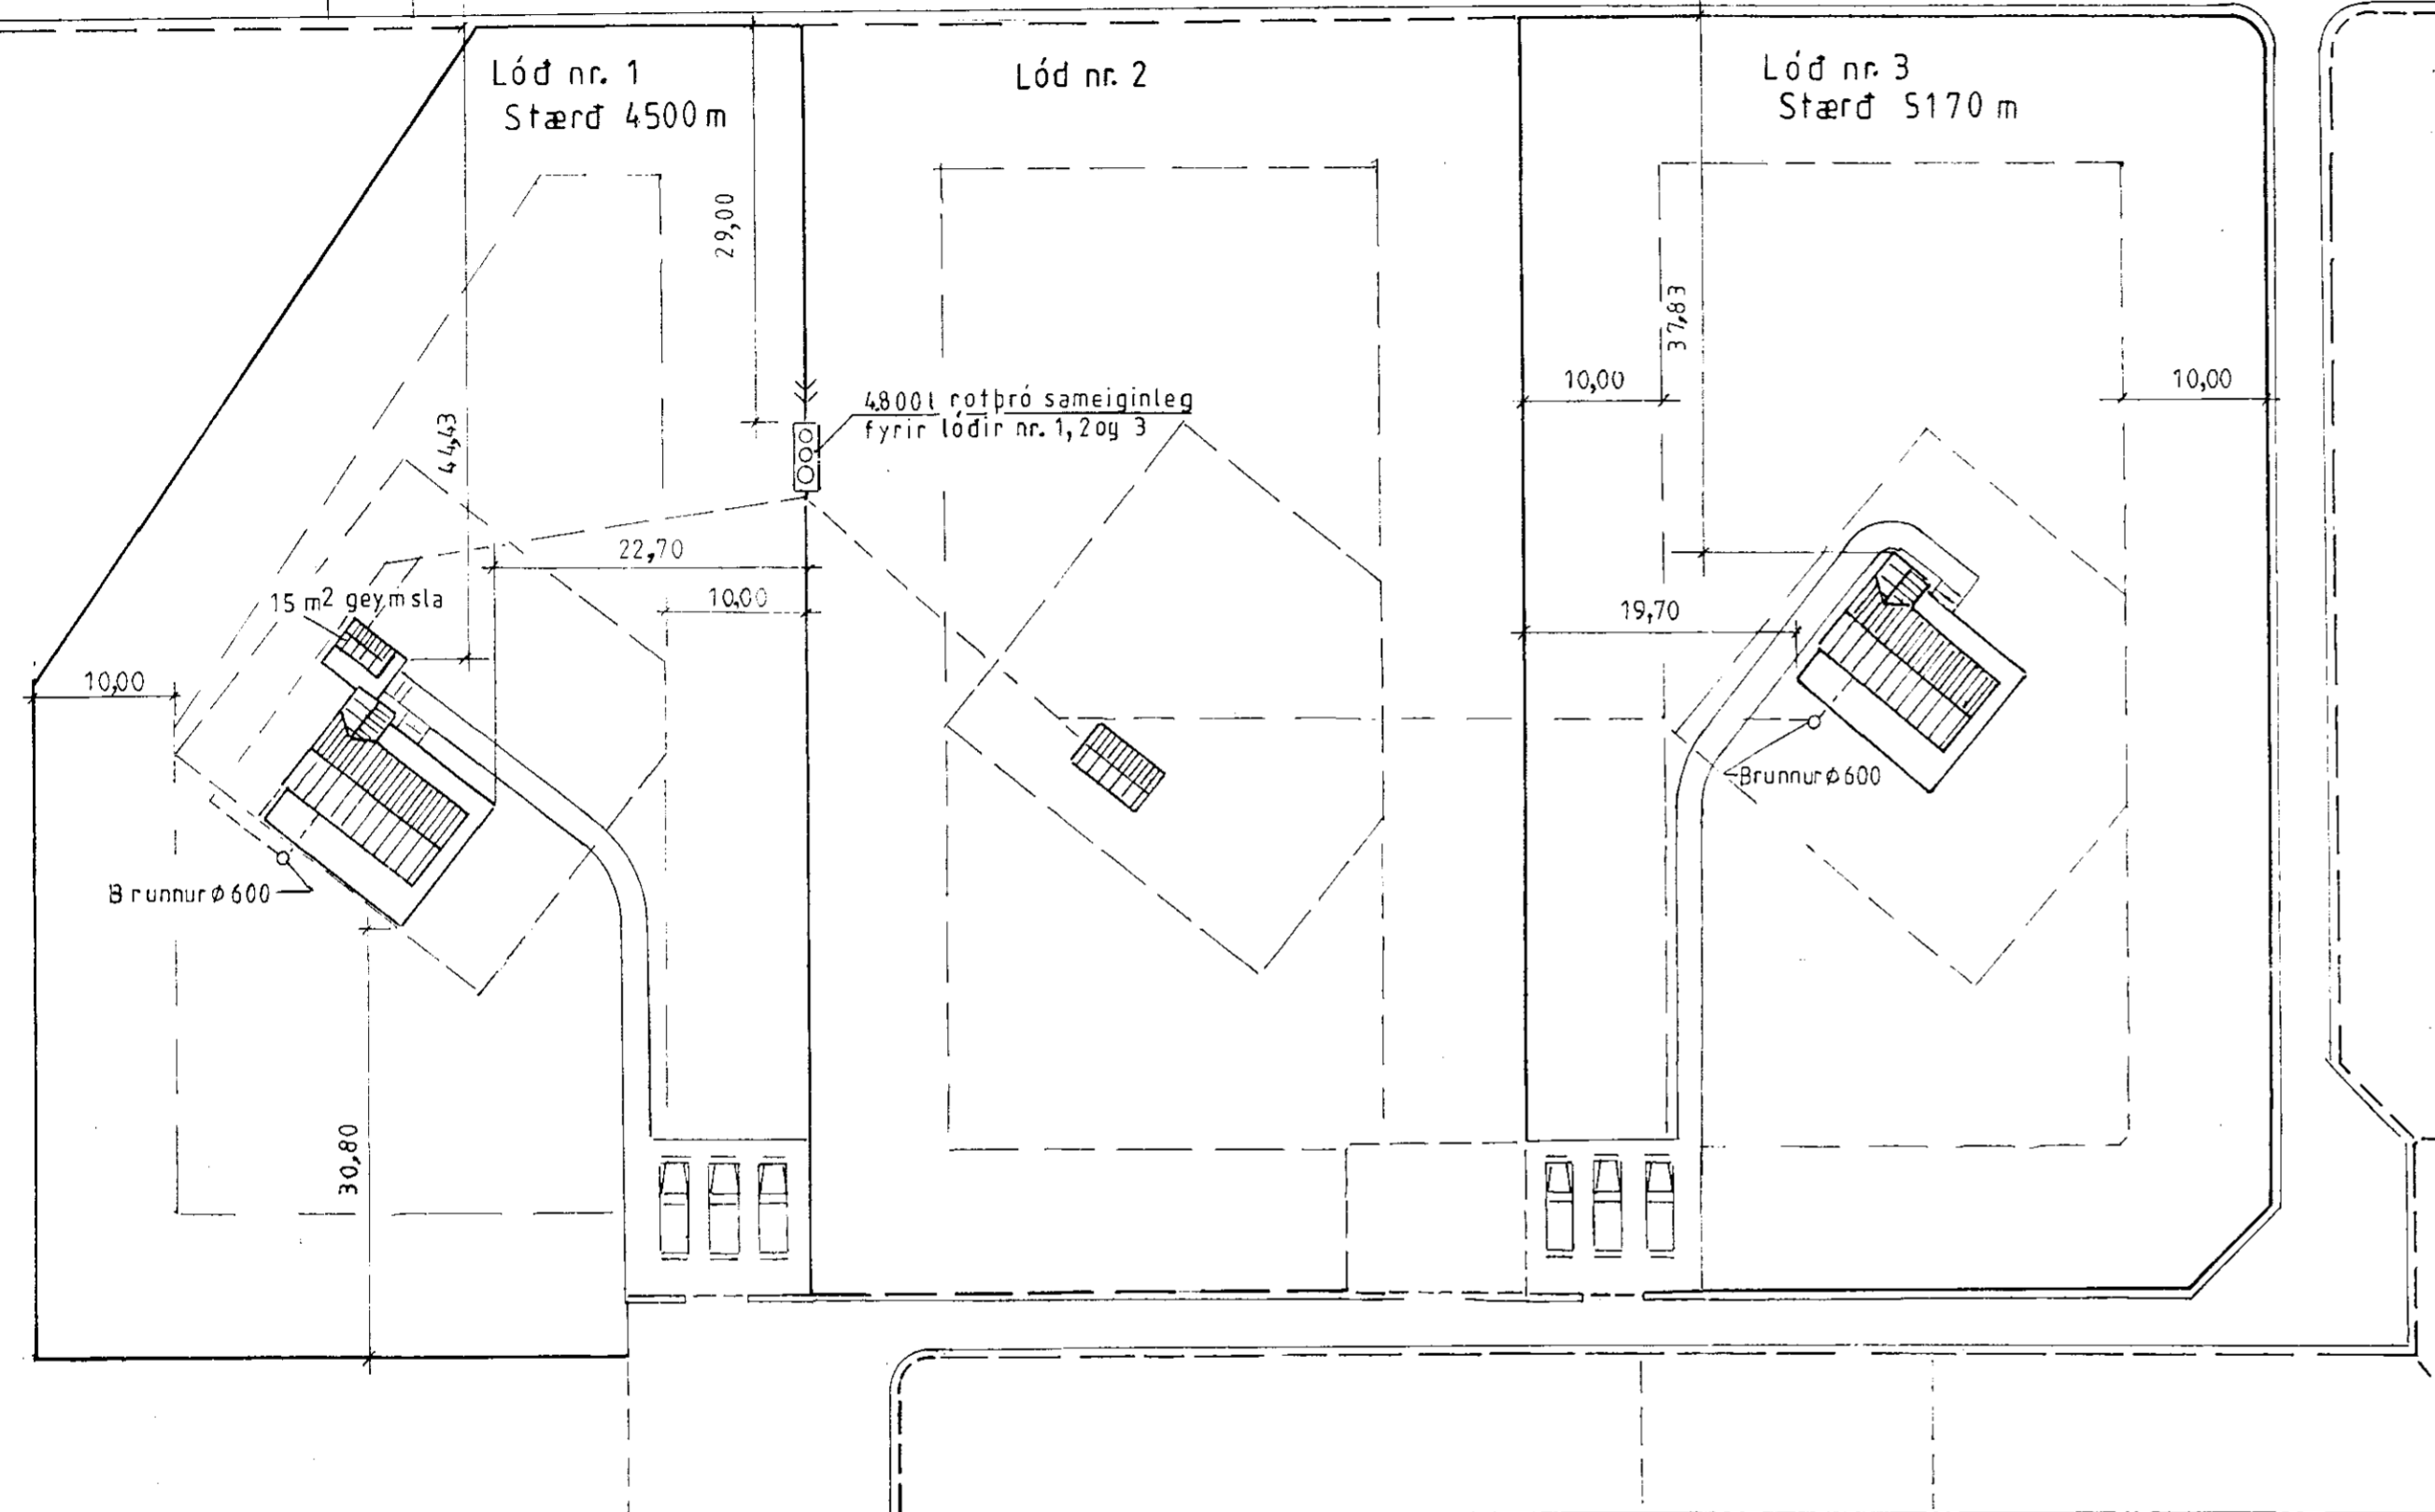

Ath.:	Mkv: 1:50	Sumarhús í landi Böðmóðstaða, 8721 Bláskógarbygg	TEIKNIVANGUR
	Dags. maí '10	Árnæssýslu, Lóð nr. 3 "Rímalönd 2" stærð=5170 m	<i>Helgi Guðmundsson</i> 270733-2559
	Nr. 185-3	Eigandi: Magnús H. Magnússon kt. 060463-3369	<i>Helgi Guðmundsson</i> 201032-4829
		Afstöðumynd	Adal mynd