

37-20 C

Samþykkt


29. JAN. 2008

*Hilmar Einarsson*  
Byggingarfulltrúi uppsveita Árnessýslu

SAMÞYKKT



13 MAI 2009

*Ólafur Guðnason*  
Byggingarfulltrúi uppsveita Árnessýslu og Flóabæjar

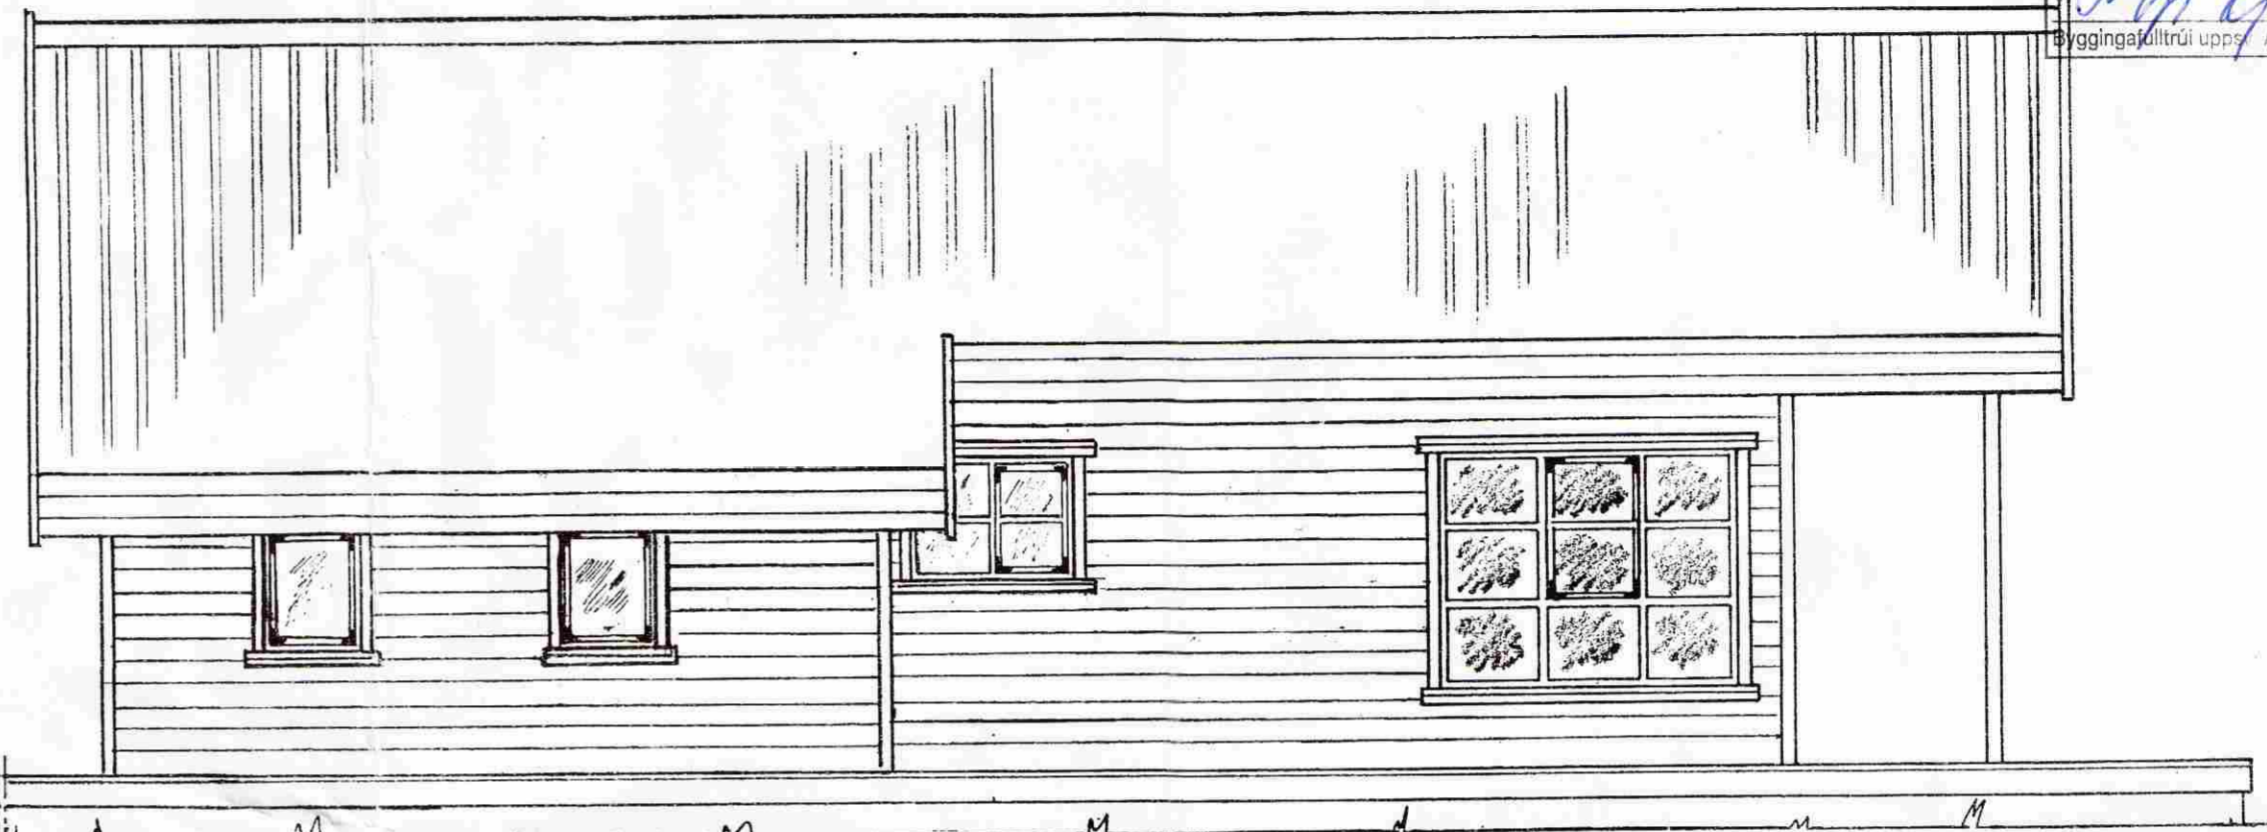

Björgunarop

Stærð á svefnlofti 80x70

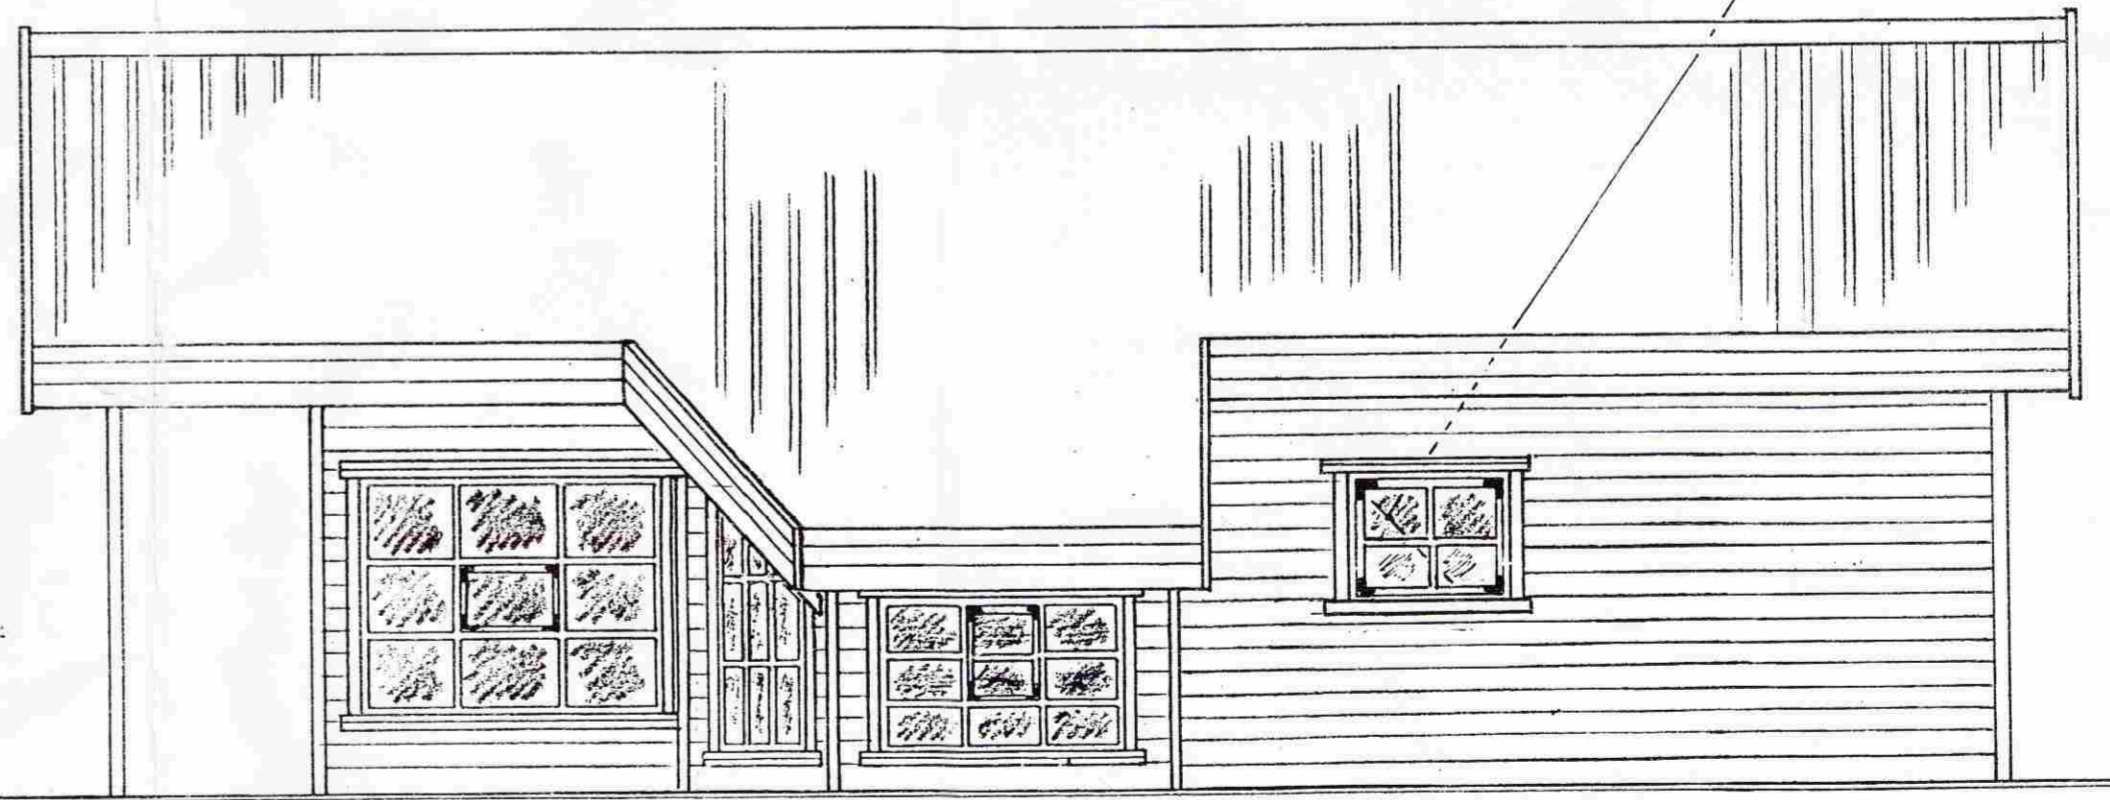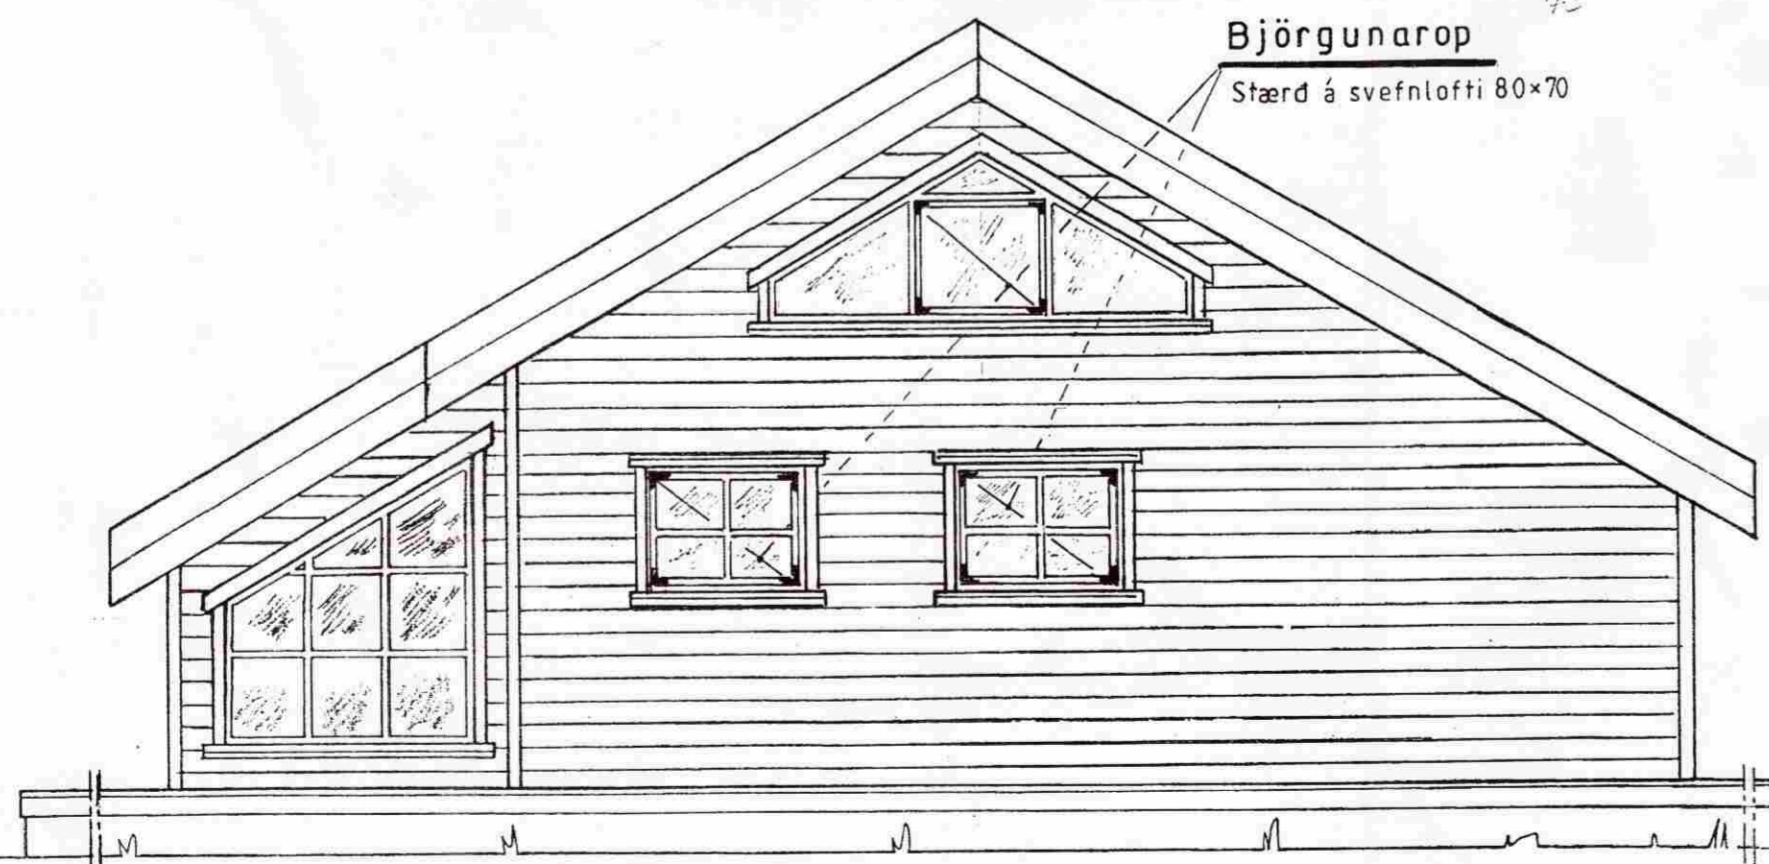

Mkv.: 1:50

Dags: jan./08

Nr. 182 C-1

Sumarhús í landi Leynis 8721 Bláskógabyggð 'Arn.

Lóð nr. 6 stærð = 5735 m<sup>2</sup>

Eigandi: Ad Leyni ehf. kt. 490207-1120. 801 Selfoss

Útlit

TEIKNIVANGUR

270733-2559

271032-4829

*Ólafur Guðnason*