



Samþ. 29.04.2004  
 BYGGINGARFULLTRÚI  
 BLÁCKOGA-BYGGJAFUR  
 Hilmir Gunnlaugsson

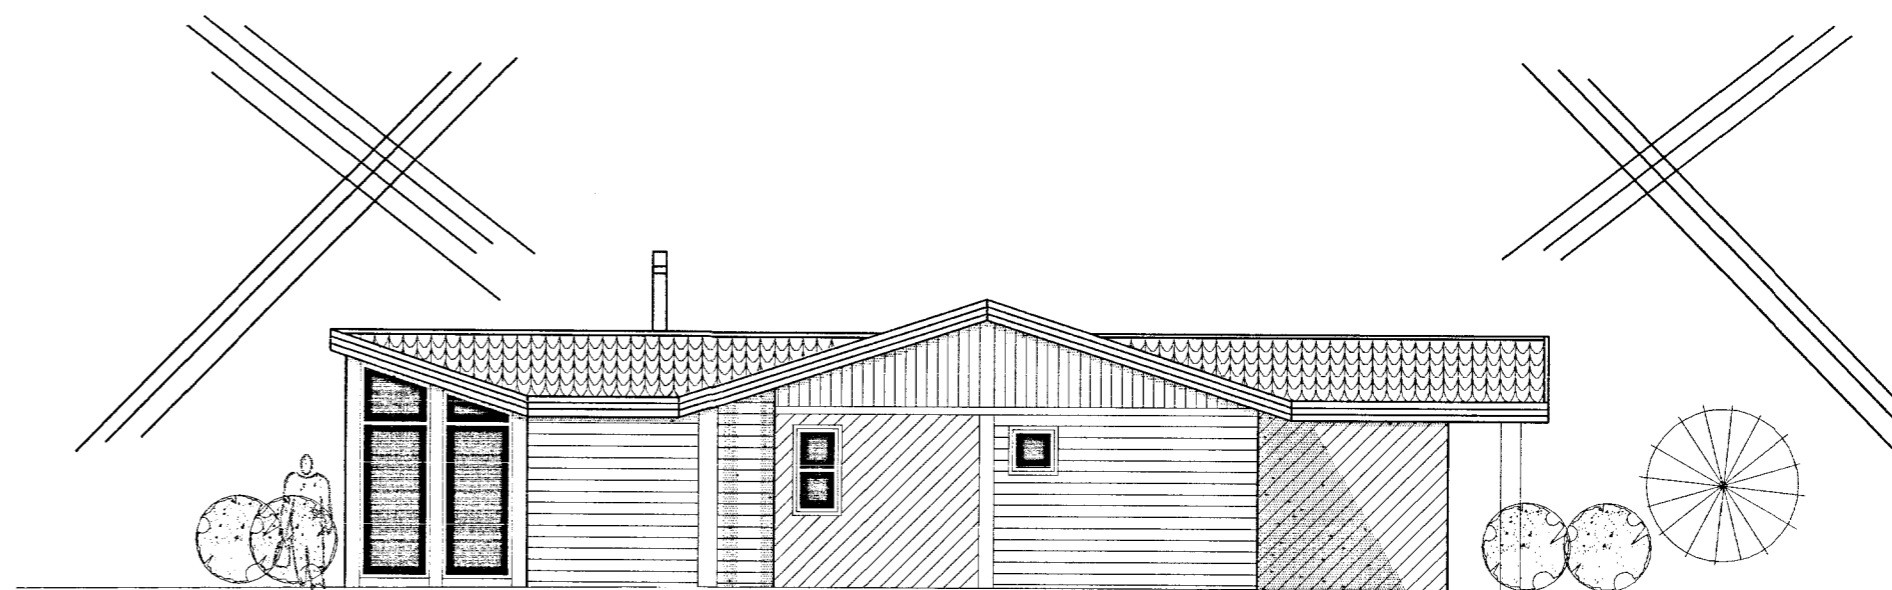


suð-vestur



norð-austur

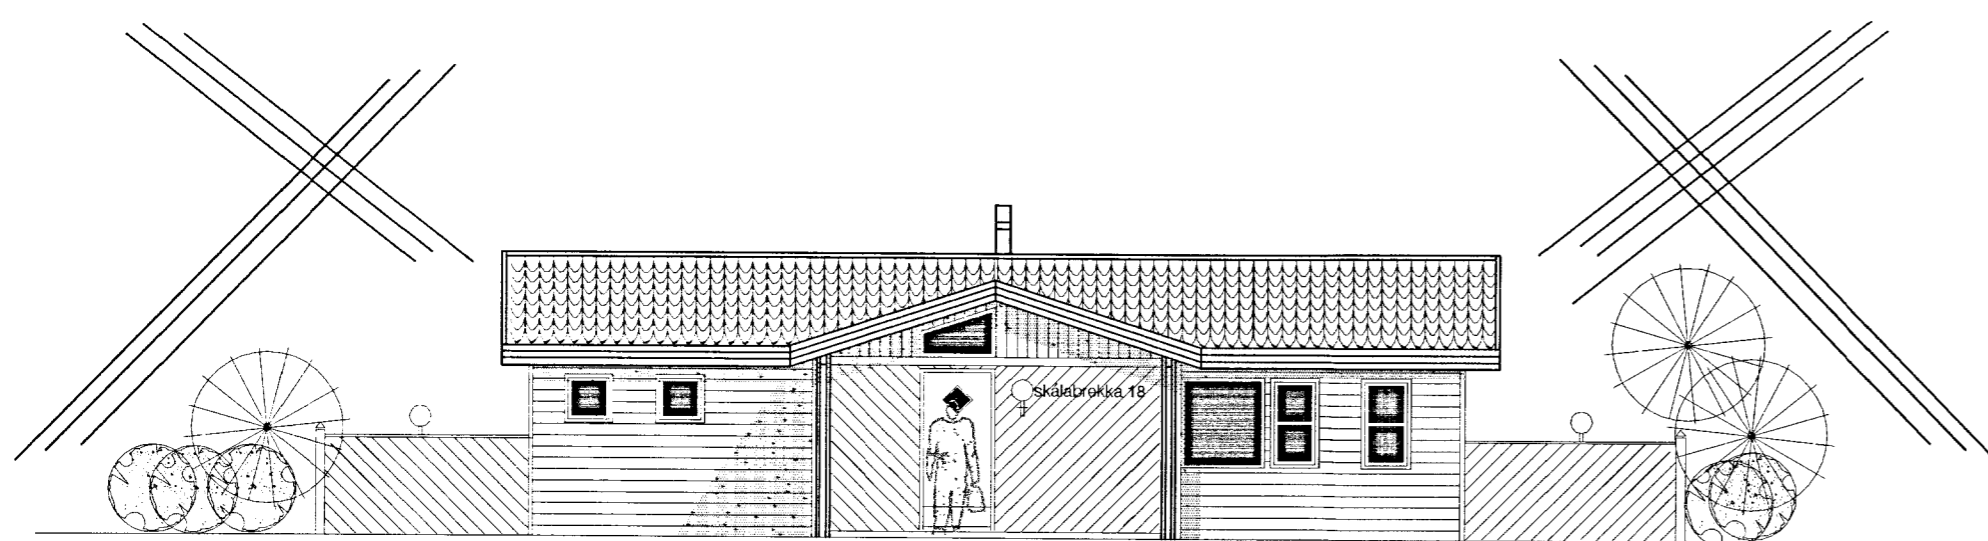

norður-vestur

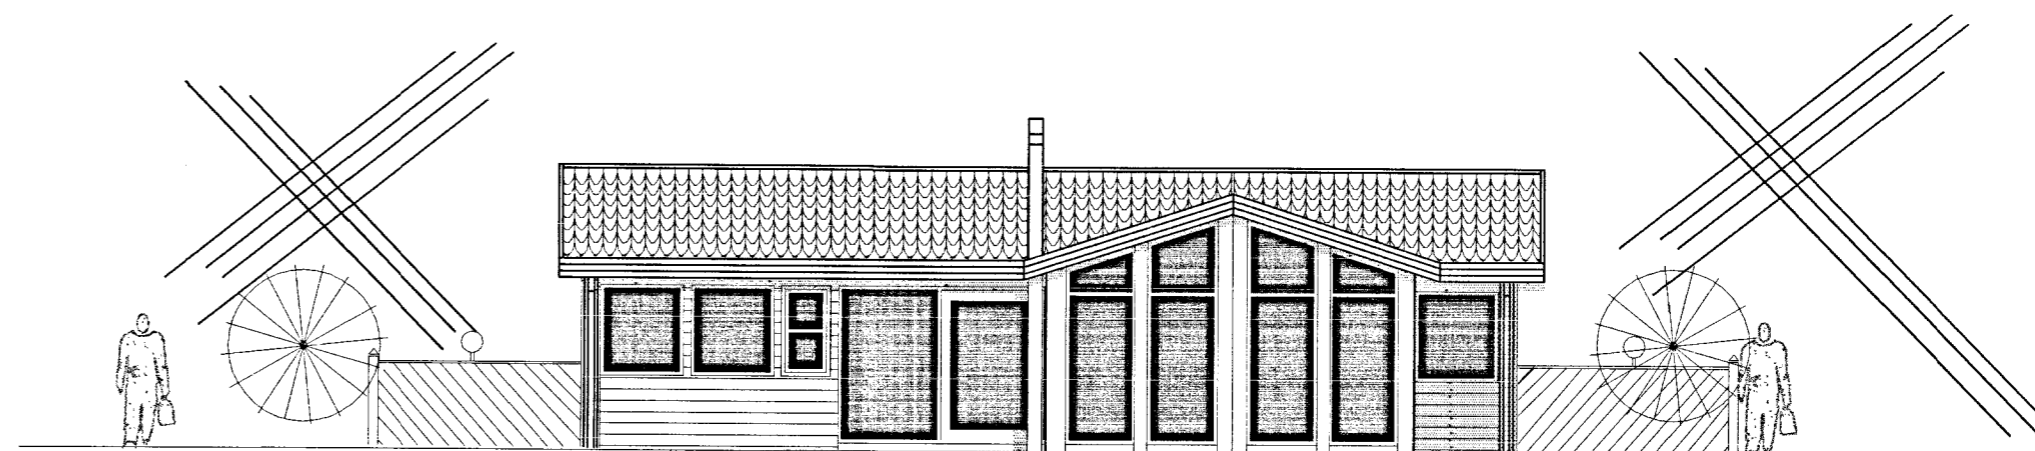

suður-austur



Íbúðarhús, Skálabrekkugata 18

útlit

1:100  
mars. '04

02

Guðmundur Gunnlaugsson, arkitekt FAÍ  
 kt: 190554-3419  
 Teiknistofan Archús ehf, Stórhöfða 17,  
 112 Reykjavík. s: 5677735-fax 5677736.  
 kt: 631298-4439. gudmgark@islandia.is.

*Gudm. G. 190554-3419*

br.

archús ehf