


Hnitaskrá:
 p1 393500.8 415785.0
 p2 393611.1 415617.4
 p3 393547.5 415573.7
 p4 393432.1 415727.8

Flatarmál lóðar er 16.333,5 m²

Byggingarfulltrúi
 11.05.2006
Hilmar Einarsson
 Byggingarfulltrúi / Forseti Árnýs

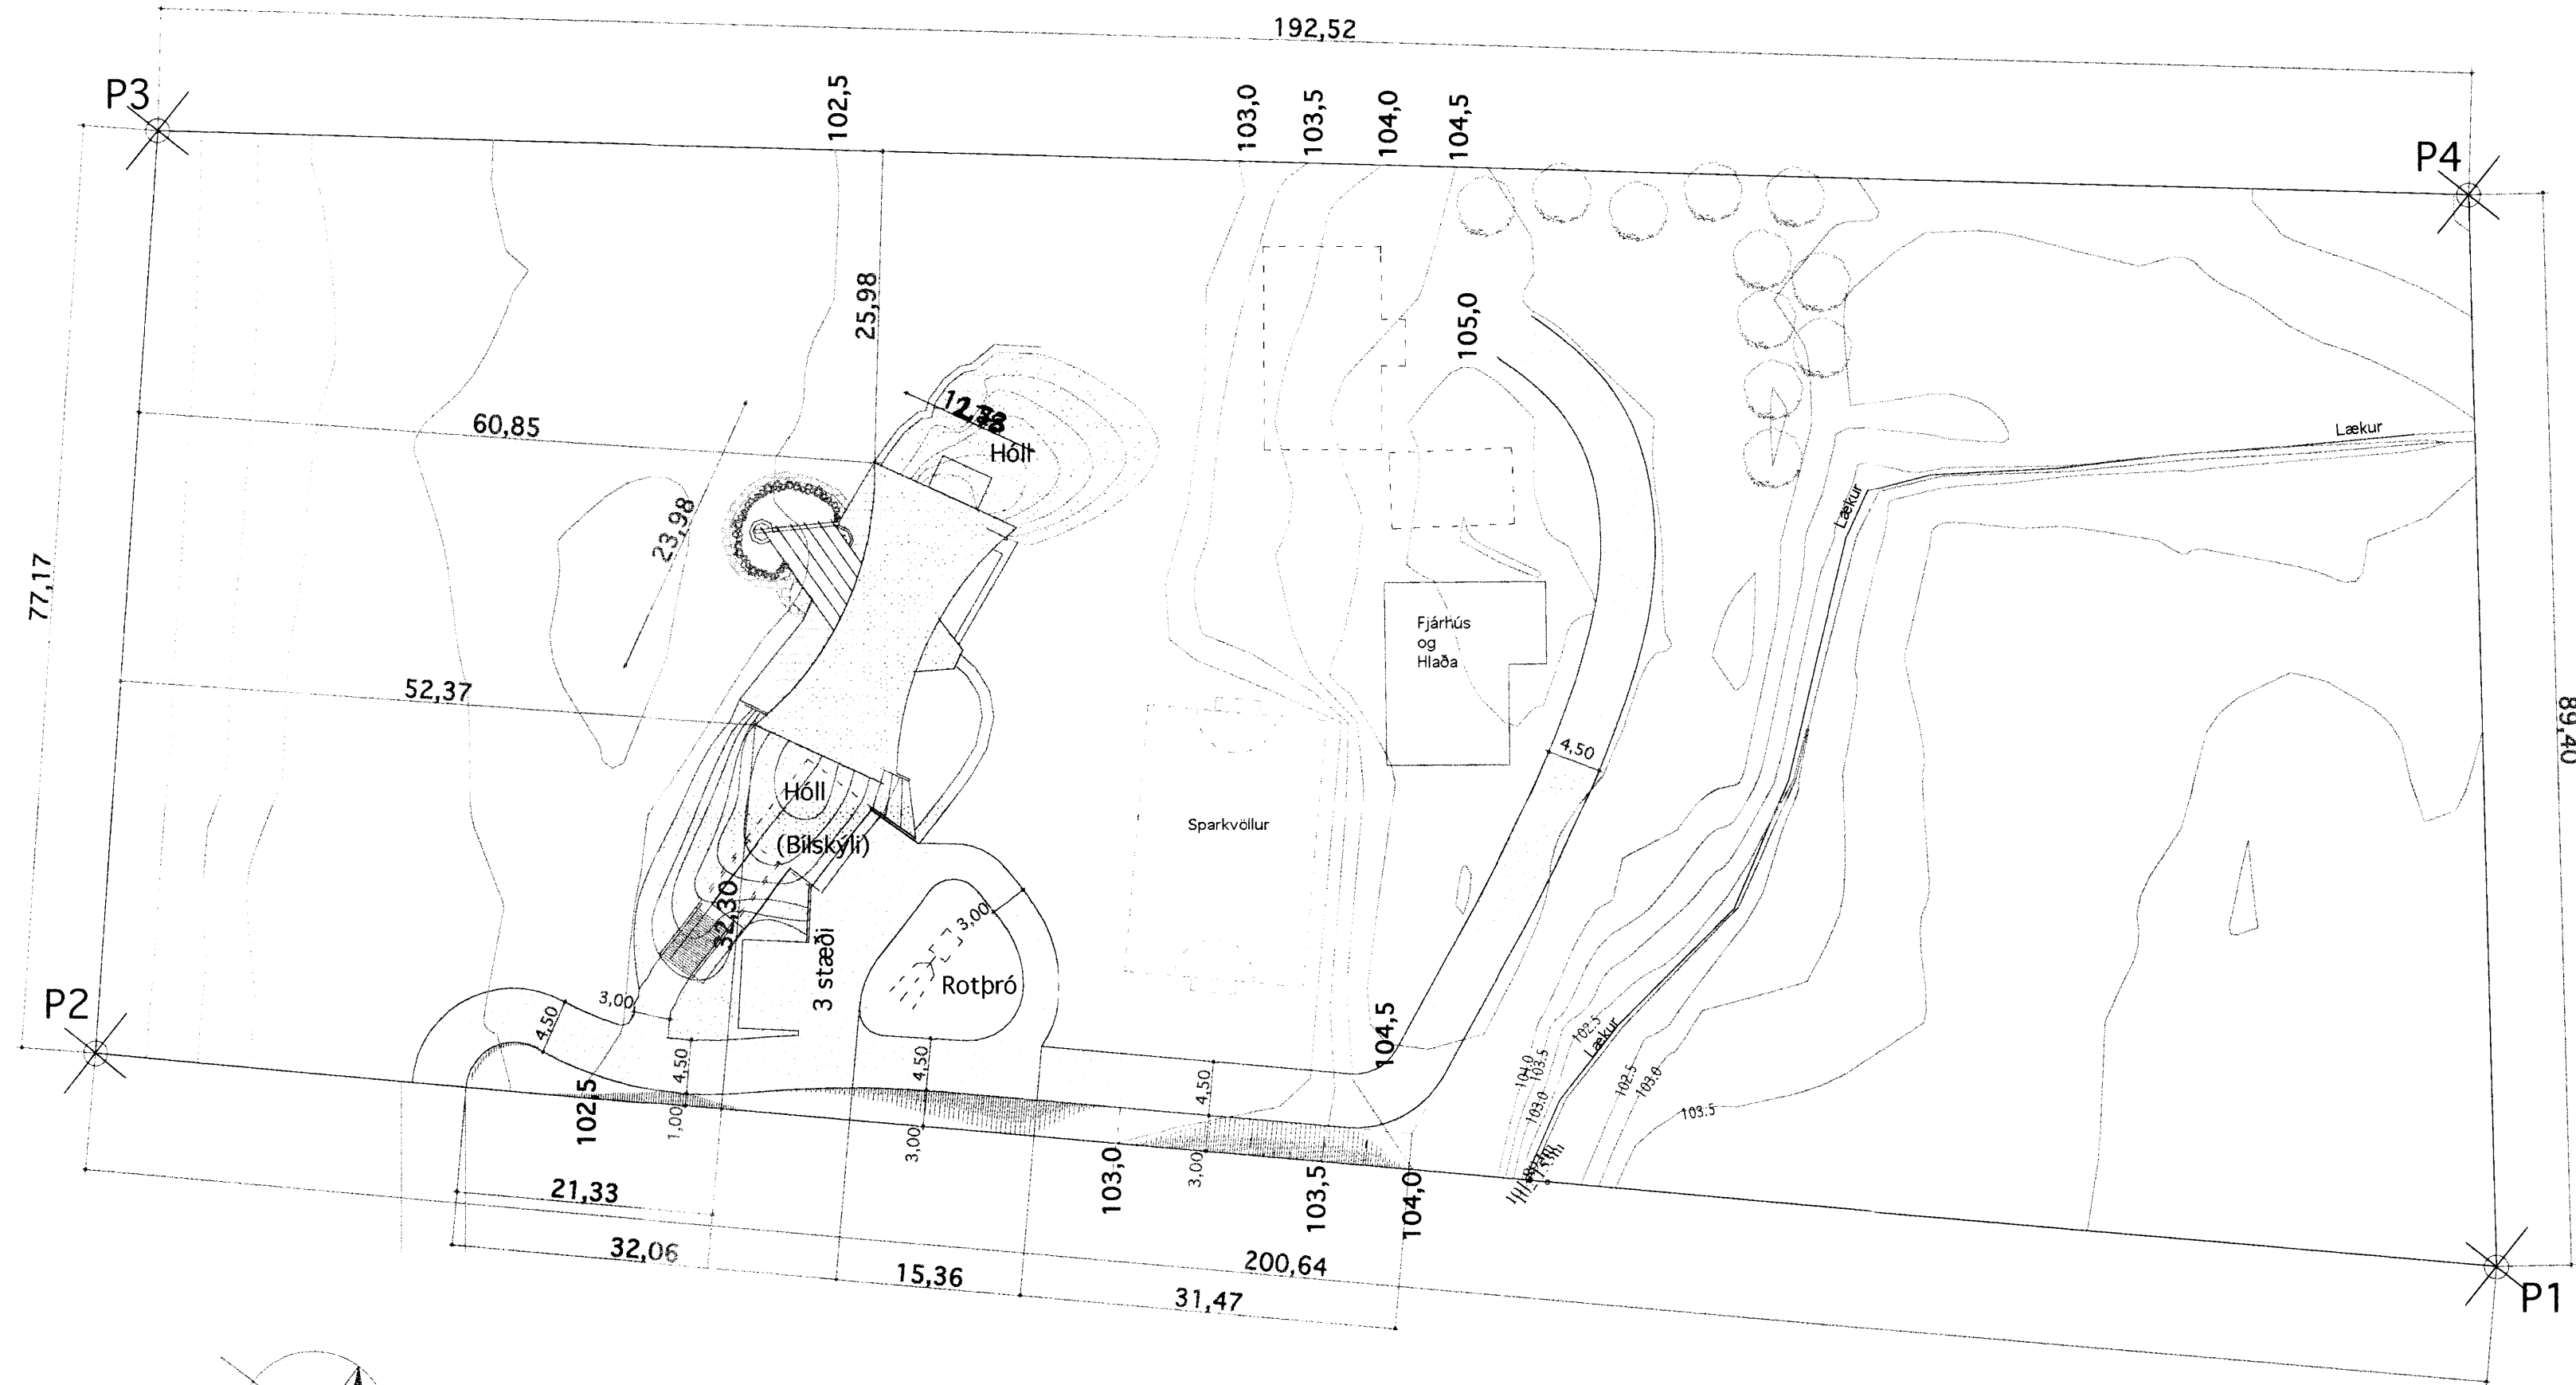

Breytt 05.09.'06:
 Húsið var breiðkað um 120 cm

VINNUSTOFA



VESTURVÖR 9

KÓPAVOGI

SÍMI & FAX (354) 554 0115

vifillark@simnet.is

VÍFILL MAGNÚSSON ARK. 171238-4639

HALLA HANNESDÓTTIR TT. 220851-7889

HEITI Skálabrekka 1
 EIGN Einar Örn Jónsson
 TEIKN Afstöðumynd
 Mkv. 1 : 500

DAGS. 06.03.'06
 TEIKN. VM
 SAMR.
 BREYTT. 05.09.'06

01

Vífillark