



NORÐLÆG ÁSÝND

1:100

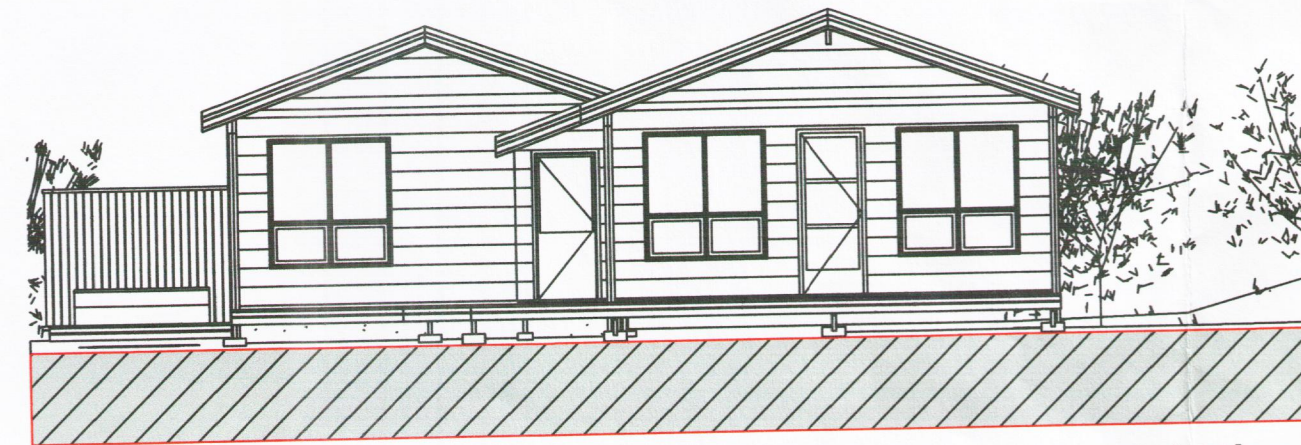


SUÐLÆG ÁSÝND

1:100

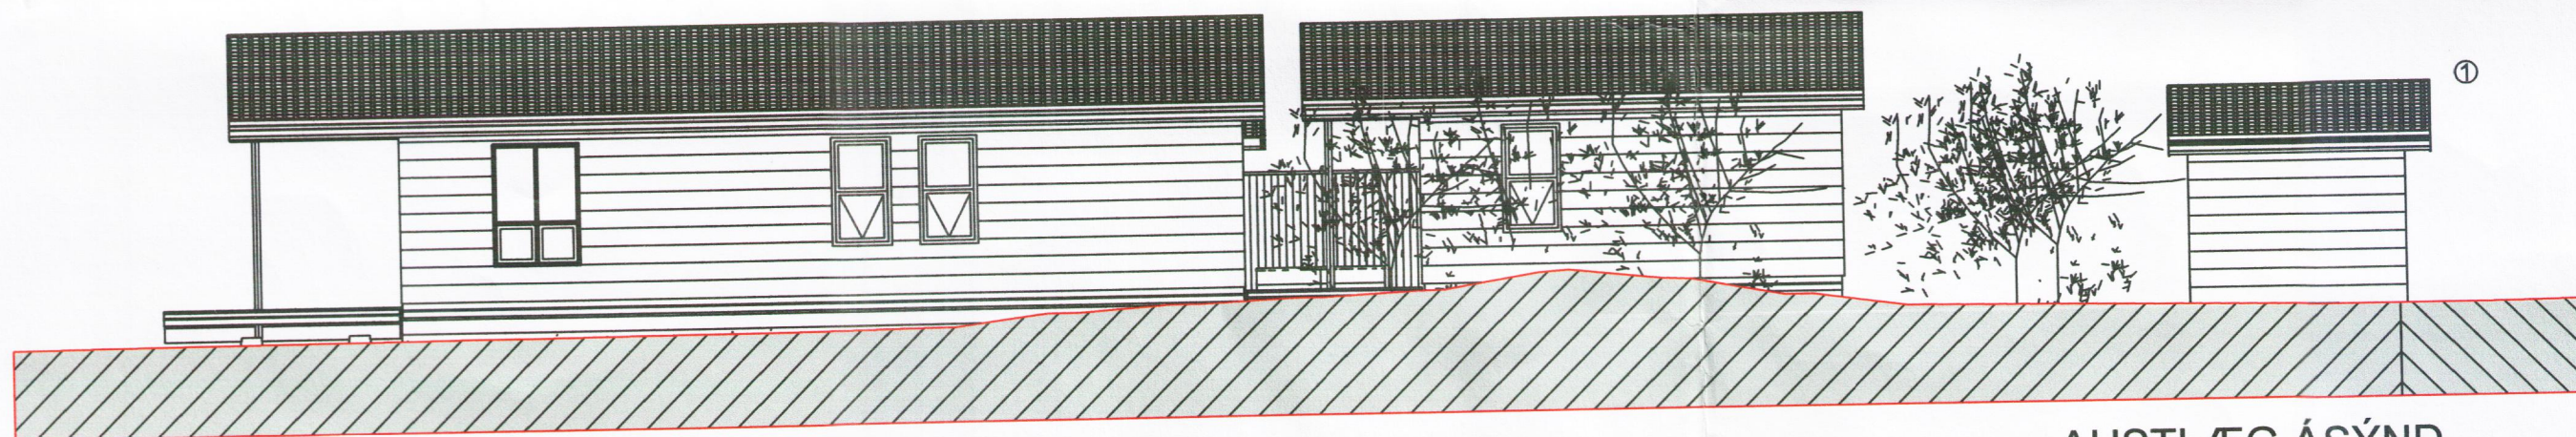

AUÐTLÆG ÁSÝND

1:100

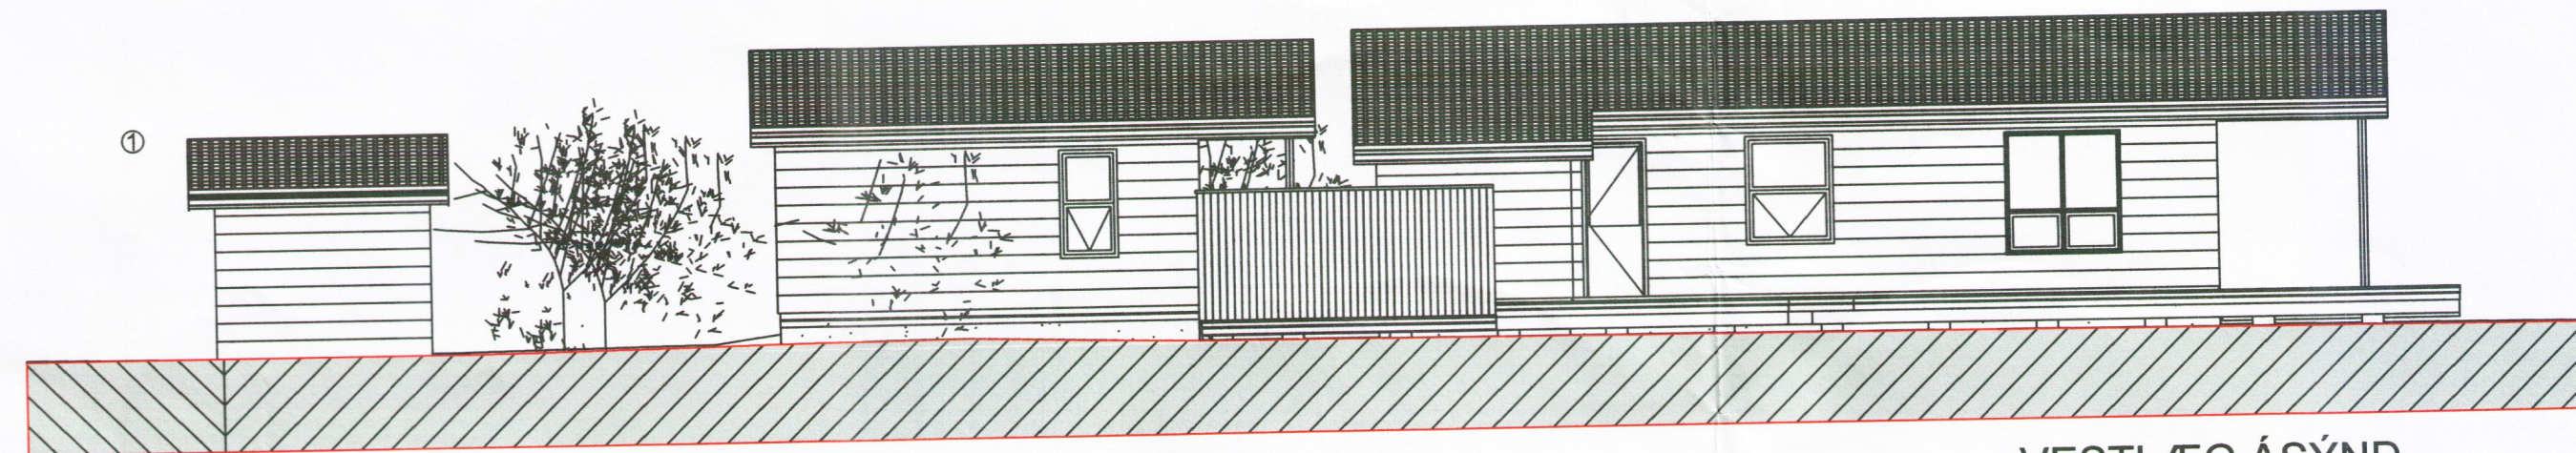

VESTLÆG ÁSÝND

1:100

UPPSVEITA ÁRNESSÝSLU
BYGGINGAFULLTRÚI
OG FLÓAHREPPS

27/3 '07

Hilmar Einarsson

Sumarhús Eiríks Þorsteins.
í landi Skálabrekku
Þingvallasveit
Verkfærahús

Útlit

MÆLIKVARDI: 1:100

DAGS. 12/09/2007

TEIKNAD AF: 12.09.07.

SAMÞYKKT AF: *Þorsteinn Haraldsson BFI*

190452-4179.

TH P A-99-N1

BREYTING DAGS. BREYTINGAR

① 12.09.07

Teikning númer

A 99 03.02

Blað númer

03

TH HÖNNUN
Símí: 5874660 Gsm: 6937063
Netfang: thorsteinn.haraldsson@idnskolin.is
ÞORSTEINN HARALDSSON
Byggingafræðingur BFI
Gvendargæisla 48, 113 Reykjavík