

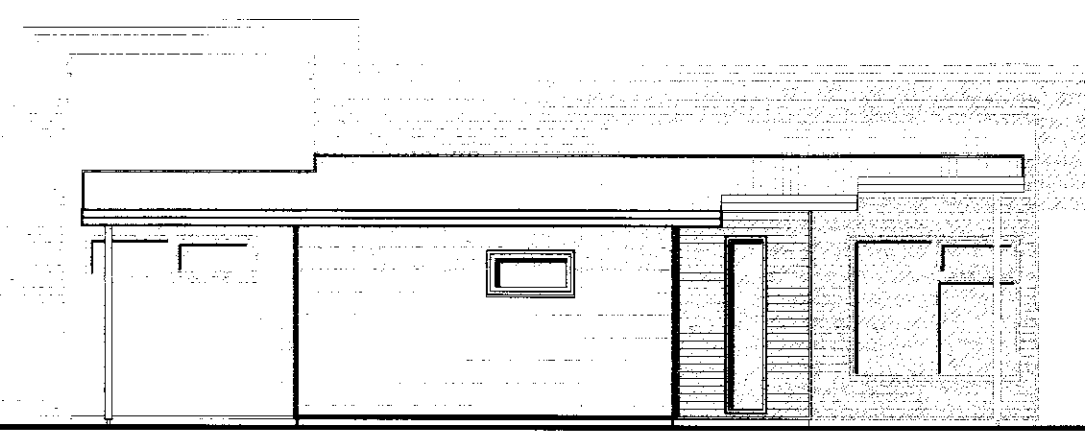


Samp. 26.04.2005




Arnaldur Einarsson

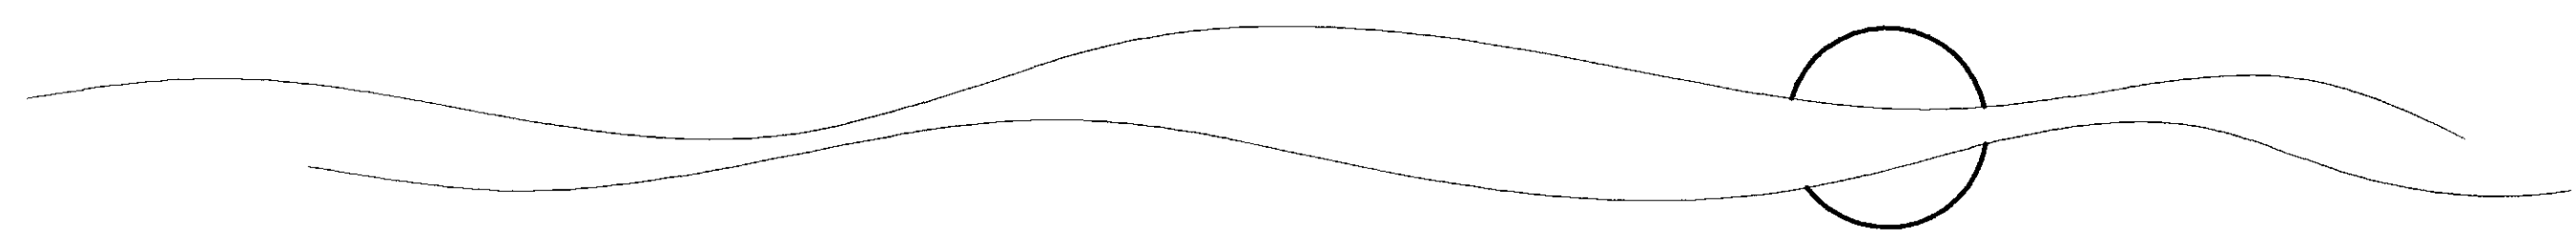


Vestur
M= 1:100

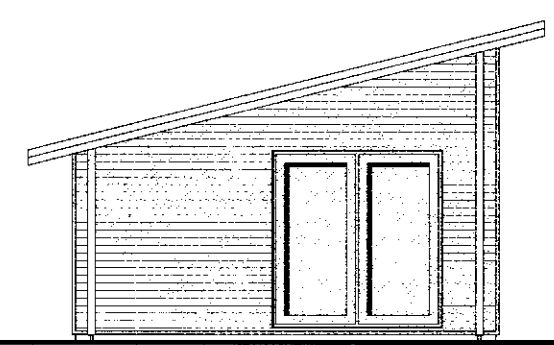


Suður
M= 1:100

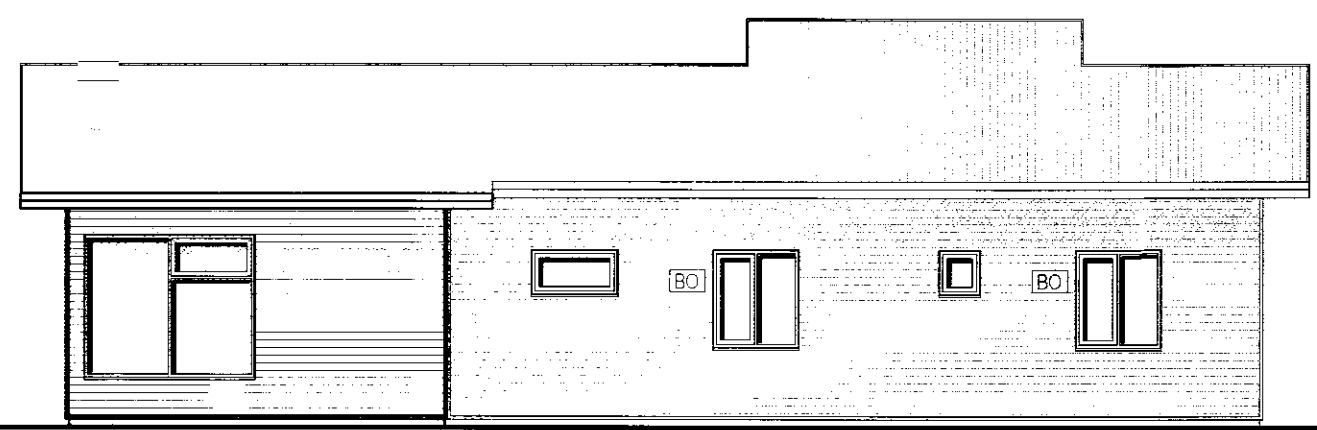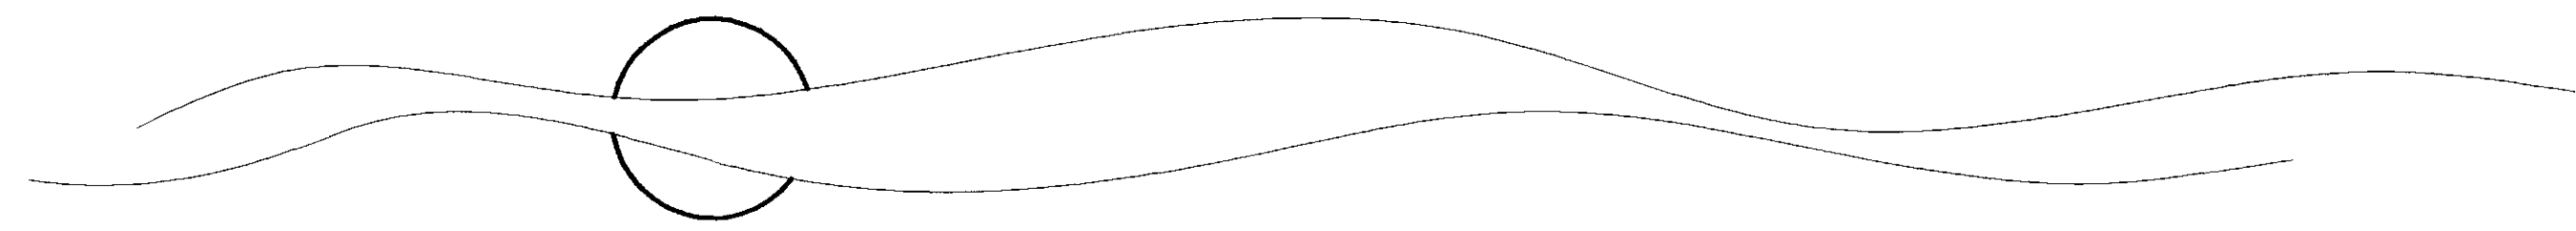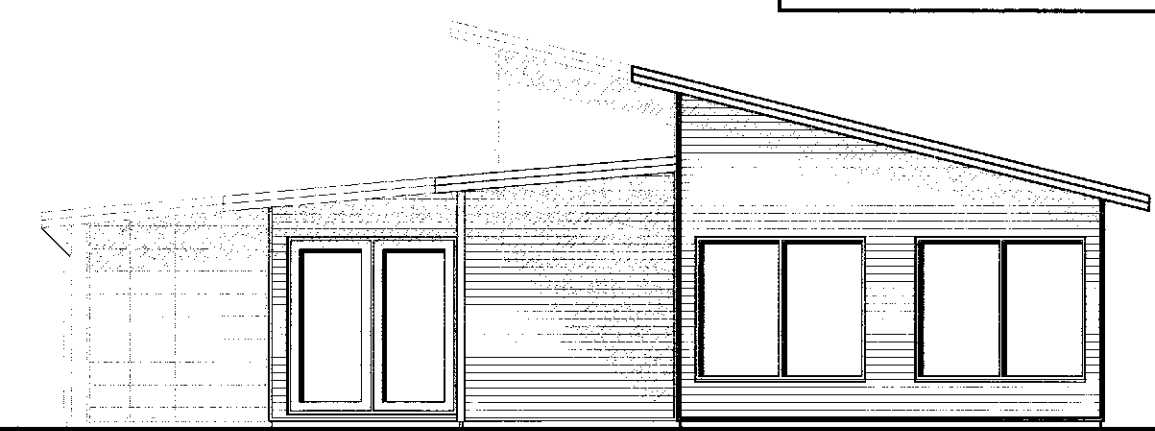


Austur
M= 1:100

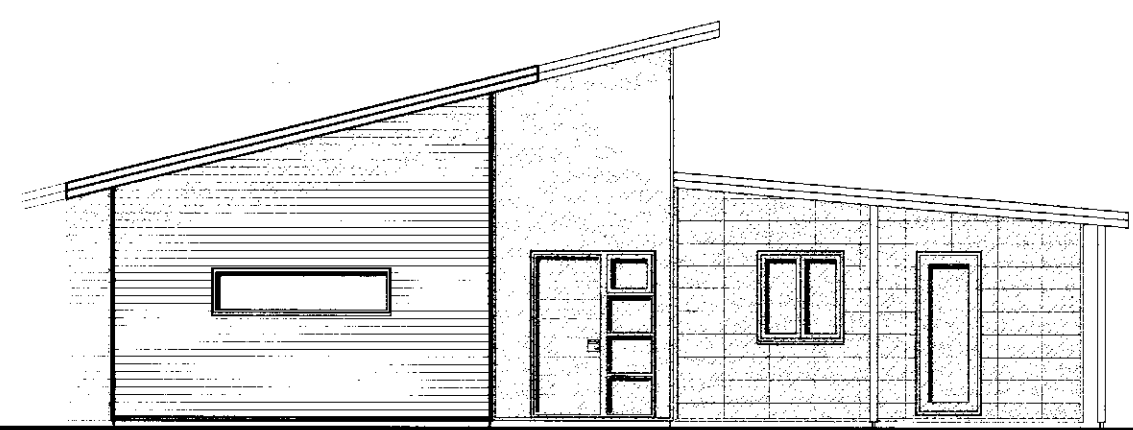

Norður
M= 1:100

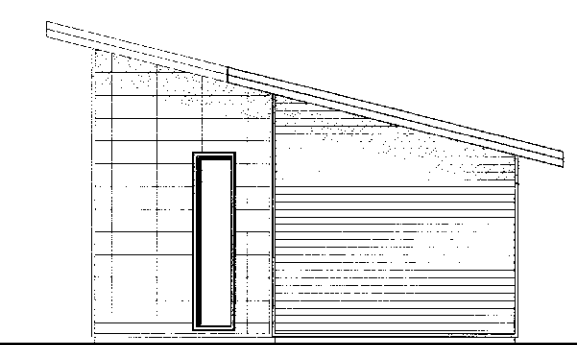

SKÝRINGAR:	
SL	Slokkvitaki
"R"	Reykskynjan
(A)-E1-60	Skil Brunahöfna
FL	Flöttaleið
BO	Björgunarop
GN	Göfnióurfali
LR	Loftræsing

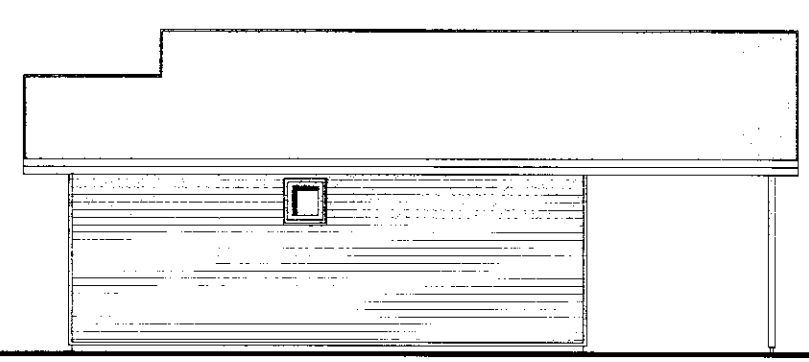

Vestur, gestahús
M= 1:100



Austur, gestahús
M= 1:100

ARKÍM
 HÖNNUN, FRÆÐISAGA, AÐBYGGINGARFRÆÐI
 Hofteigur Björnsson 099573 3799
 Byggingafræðingur 591
 Gíslavellir 1 230 RNB
 Sími 421 2562 693 4247
 Postfang ark@mk.is

SKÁLABREKKUGATA 16
BLÁSKÓGABYGGÐ

ÚTLITSMYNDR, SKÝRINGAR
 HÖNNUNARFRÆÐI
 A11
 SKÁLABREKKUGATA 16
 1000 RNB
 1000 RNB
 1000 RNB

SJÁ TEIKN
 VERNUR
 1000 RNB
 1000 RNB
 1000 RNB