



SAMÞYKKT
27. OKT. 2011
Pjetur Kambur
Byggingarritrúi uppsv. Árnassýslu og Flóahf.

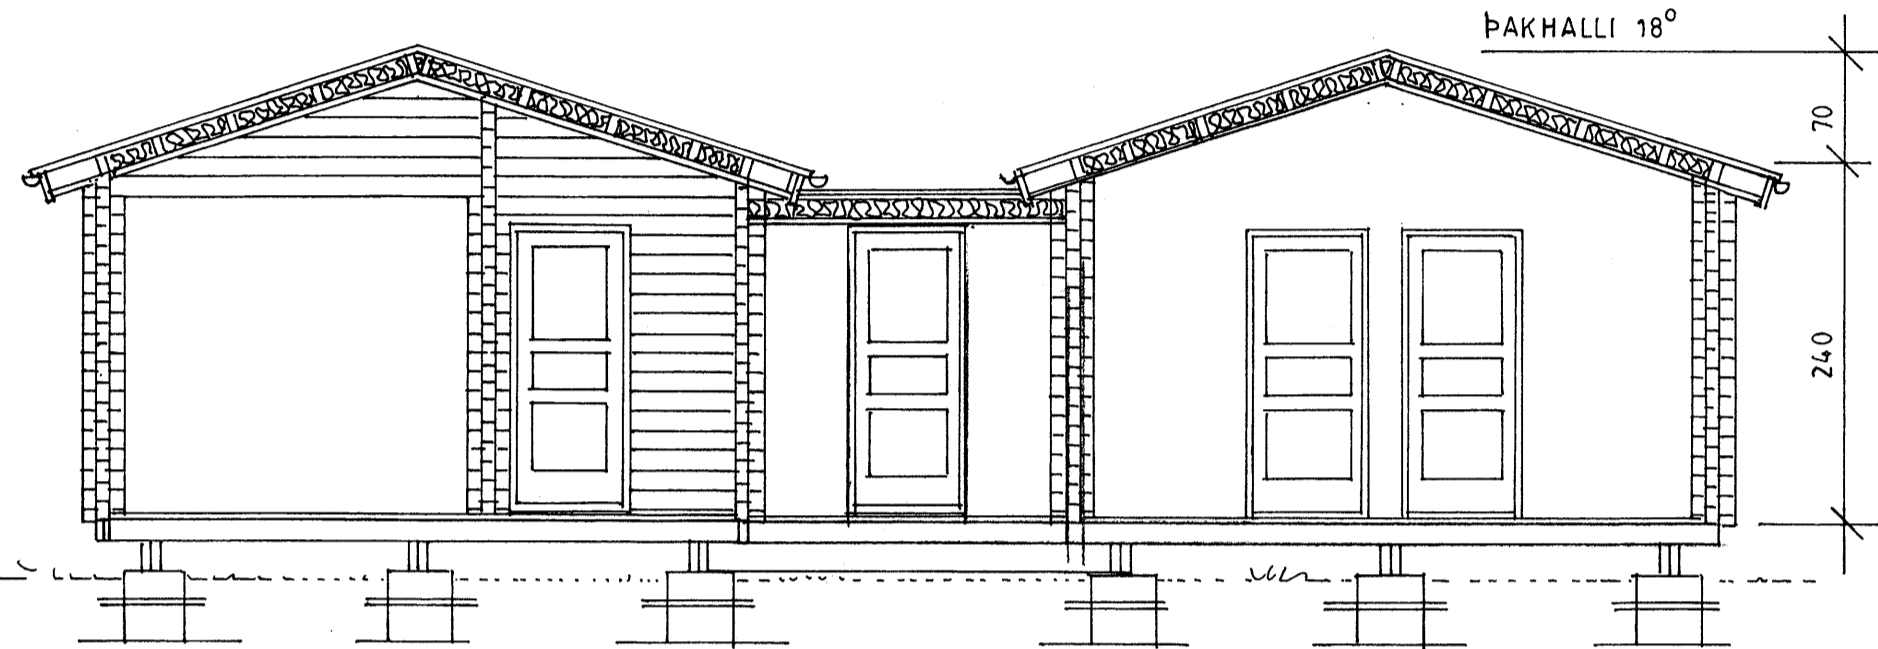

SNID A-A

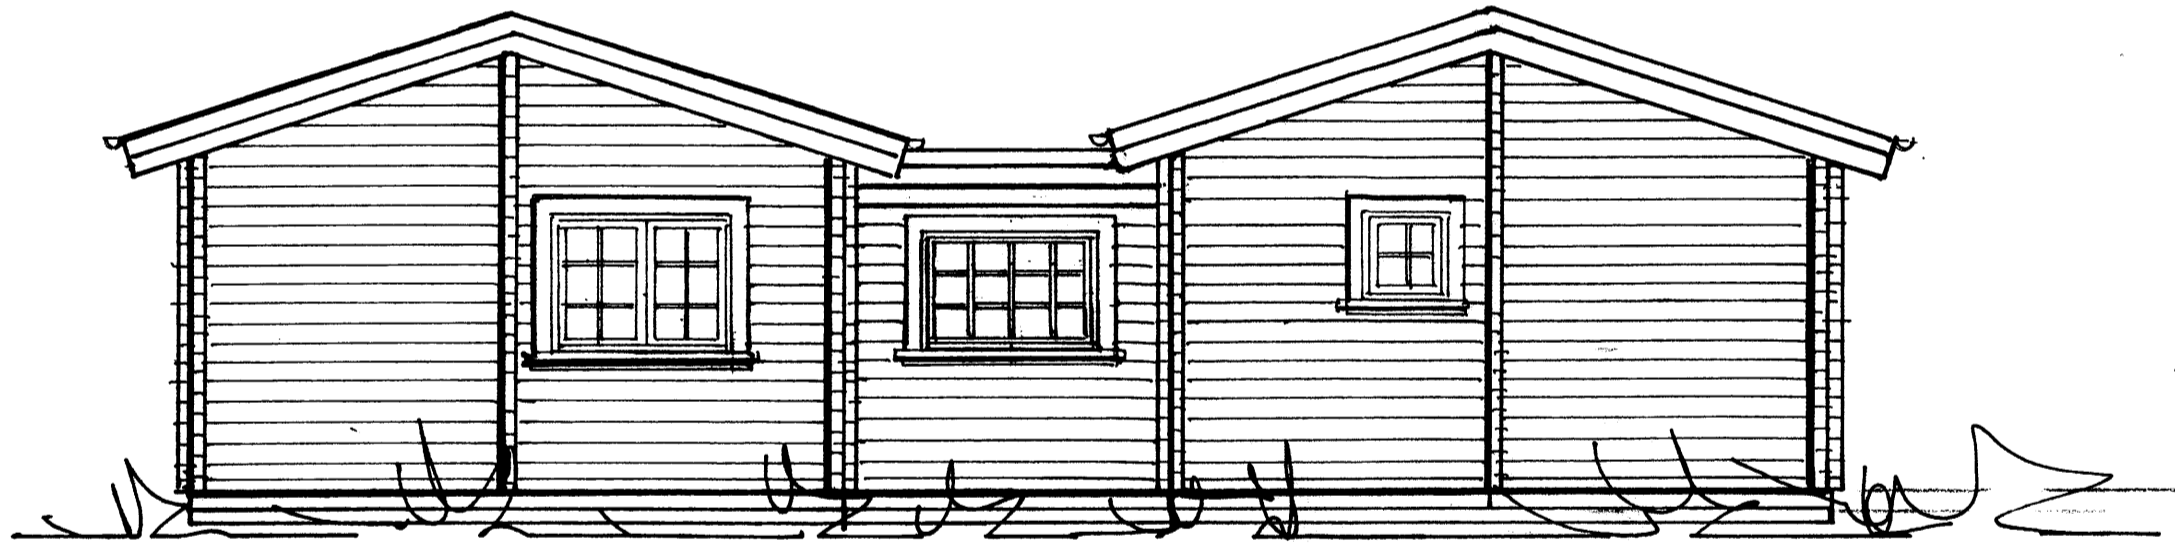

FRÍSTUNDAHÚS
STAKKHOLT 8,
BLÁSKÓGABYGGÐ.

ÚTLIT OG SNID MKV. 1:50 2011-08-31
Jóhannes Pétursson 010448-3959 S - 567-5107
Sigurður Sigurðsson 021146-2349 S - 566-6613 LÖÐARHAFI VIGDÍS BÁRA
CZZOWITZ KT.150383-3749 GSM 8933079
johp@isholf.is

ABS teiknistofa 566-6613, 567-5107. Nr.2