



SNIÐ Í GÓLF, VEGG OG ÞAK 1:10.

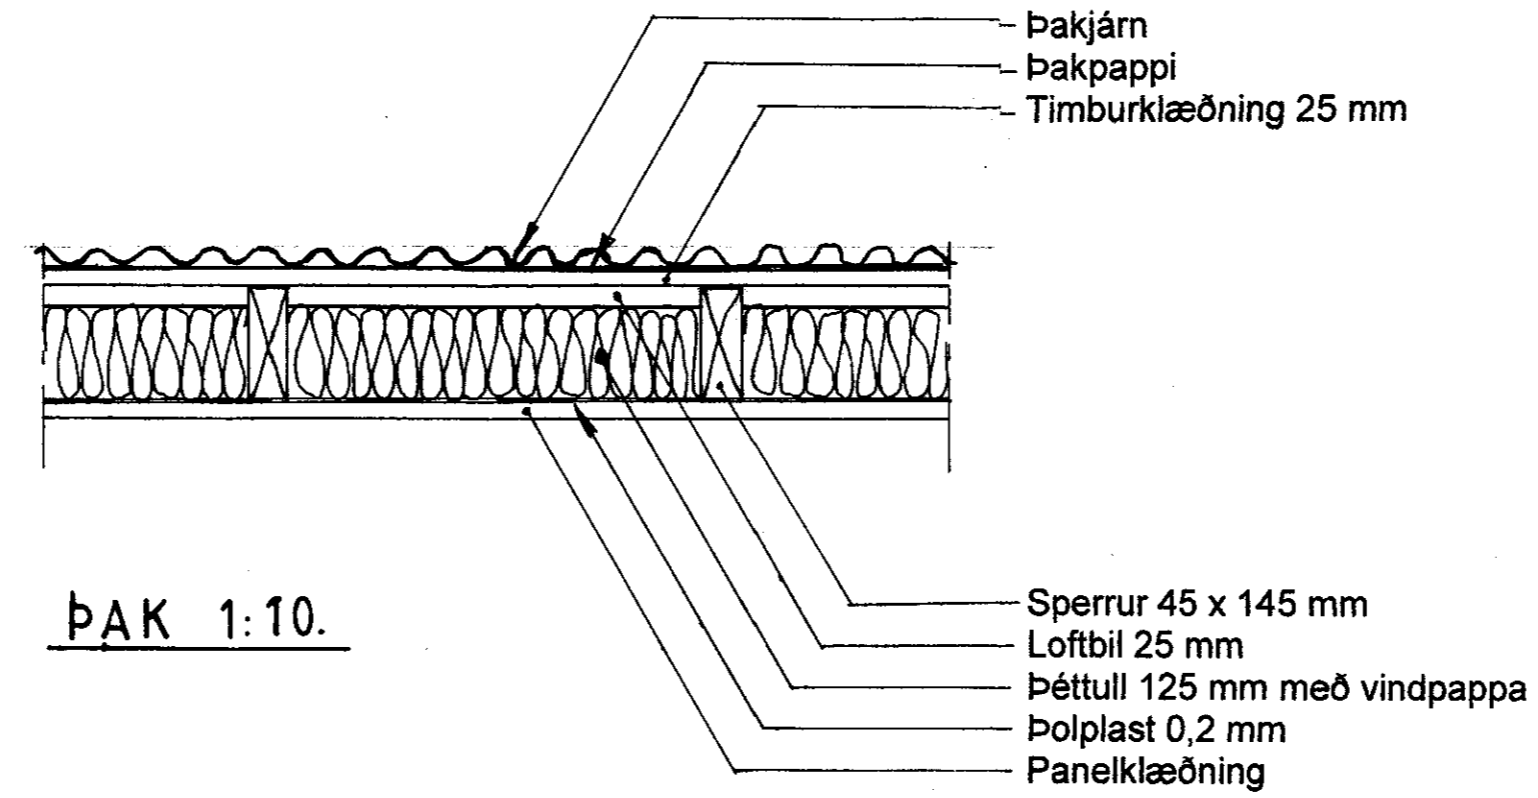

ÞAK 1:10.

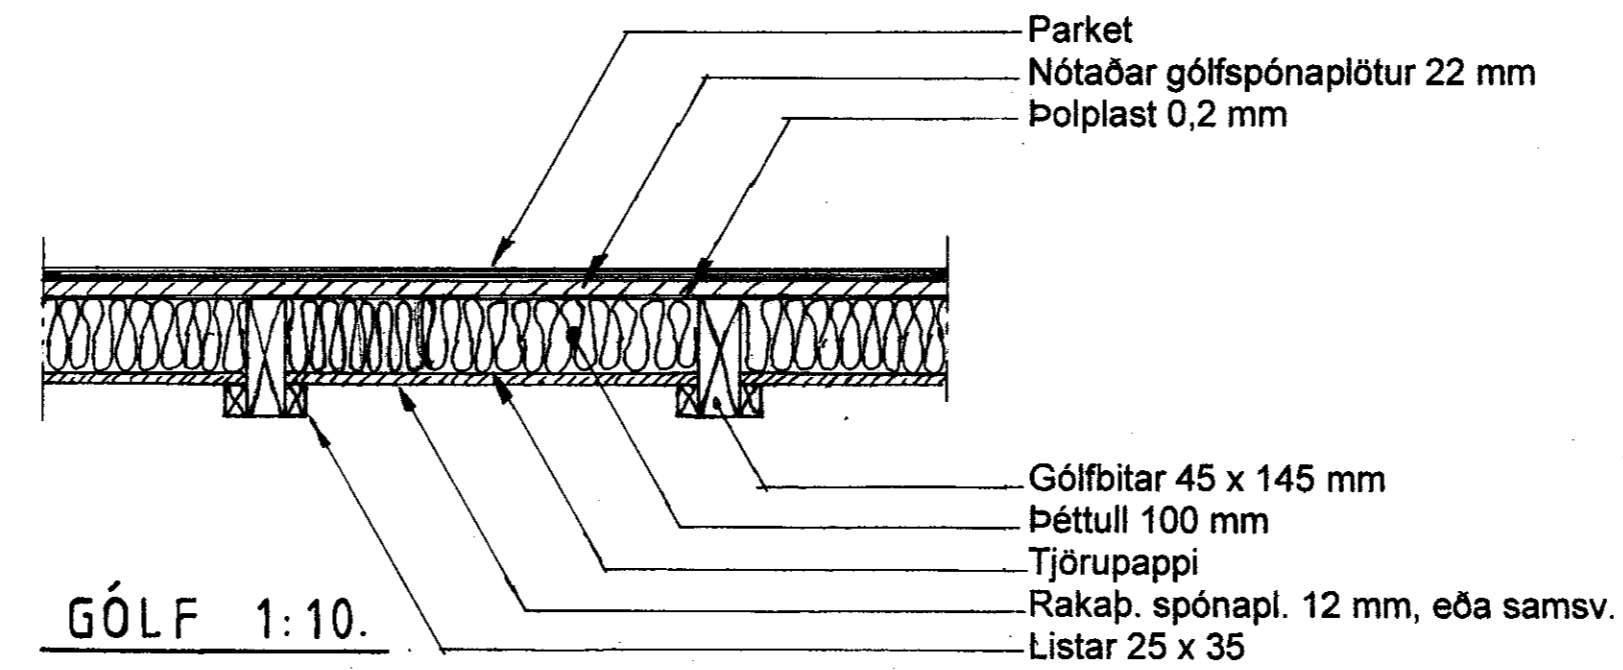

GÓLF 1:10.

BALDUR EYÞÓRSSON verkfr. MVFÍ 080840-2769		SOGSVEGUR 12D, GRÍMSNESI	
LINDARBRAUT 21, GSM 895-8265		SUMARHÚS. STÆKKUN.	
170 SELTJARNARNES Netfang verkbe@internet.is		GÓLF, VEGGIR OG ÞAK. SÉRHLUTAR	
kvarði 1:10	dags. 24.-3.-2011.	hannað B.S.	verk nr. 1103
		samb. Baldur Eyrþósson.	teikn nr. 3