

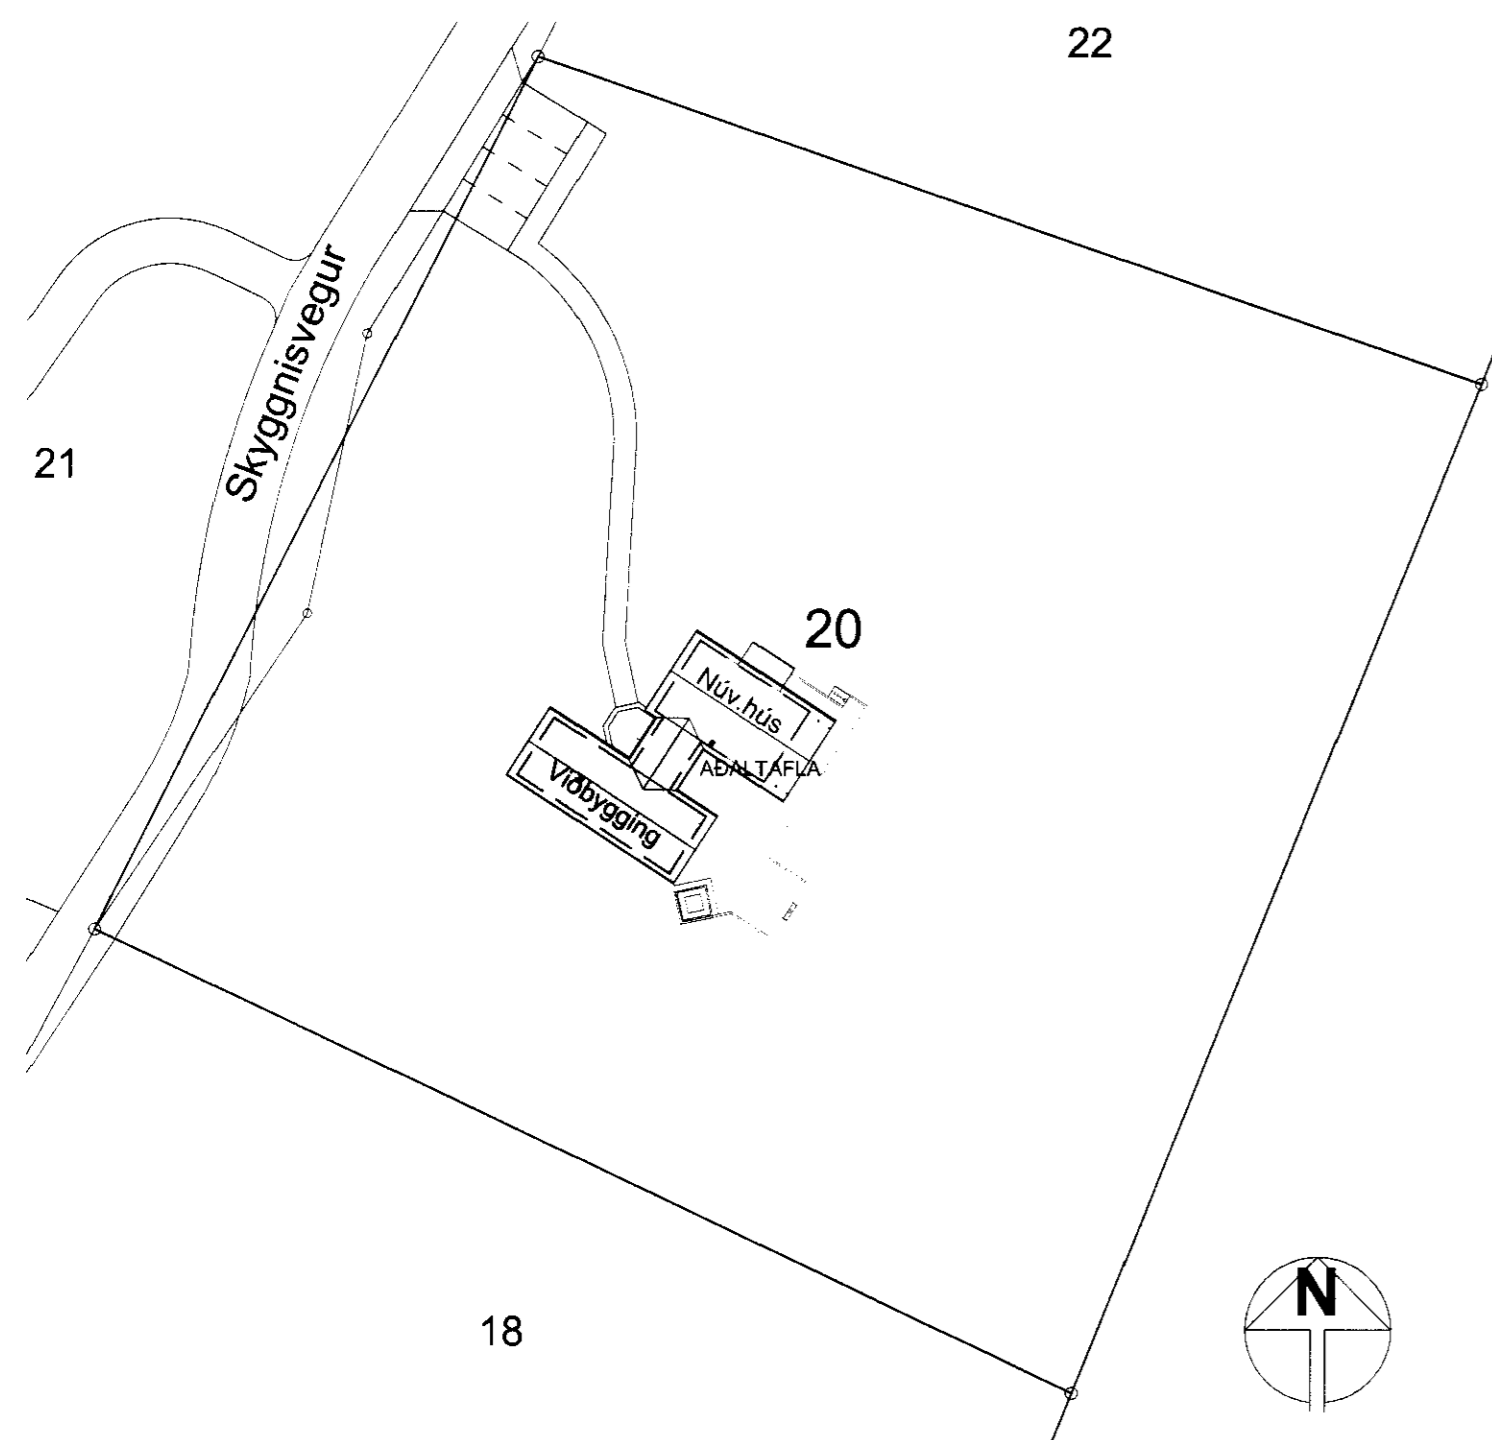


AFSTÖÐUMYND 1:500

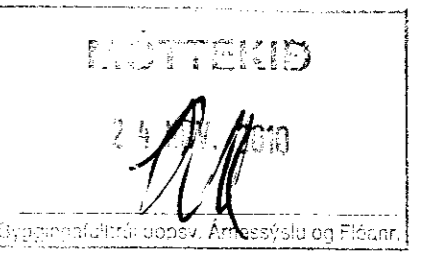


GRUNNMYND 1:50


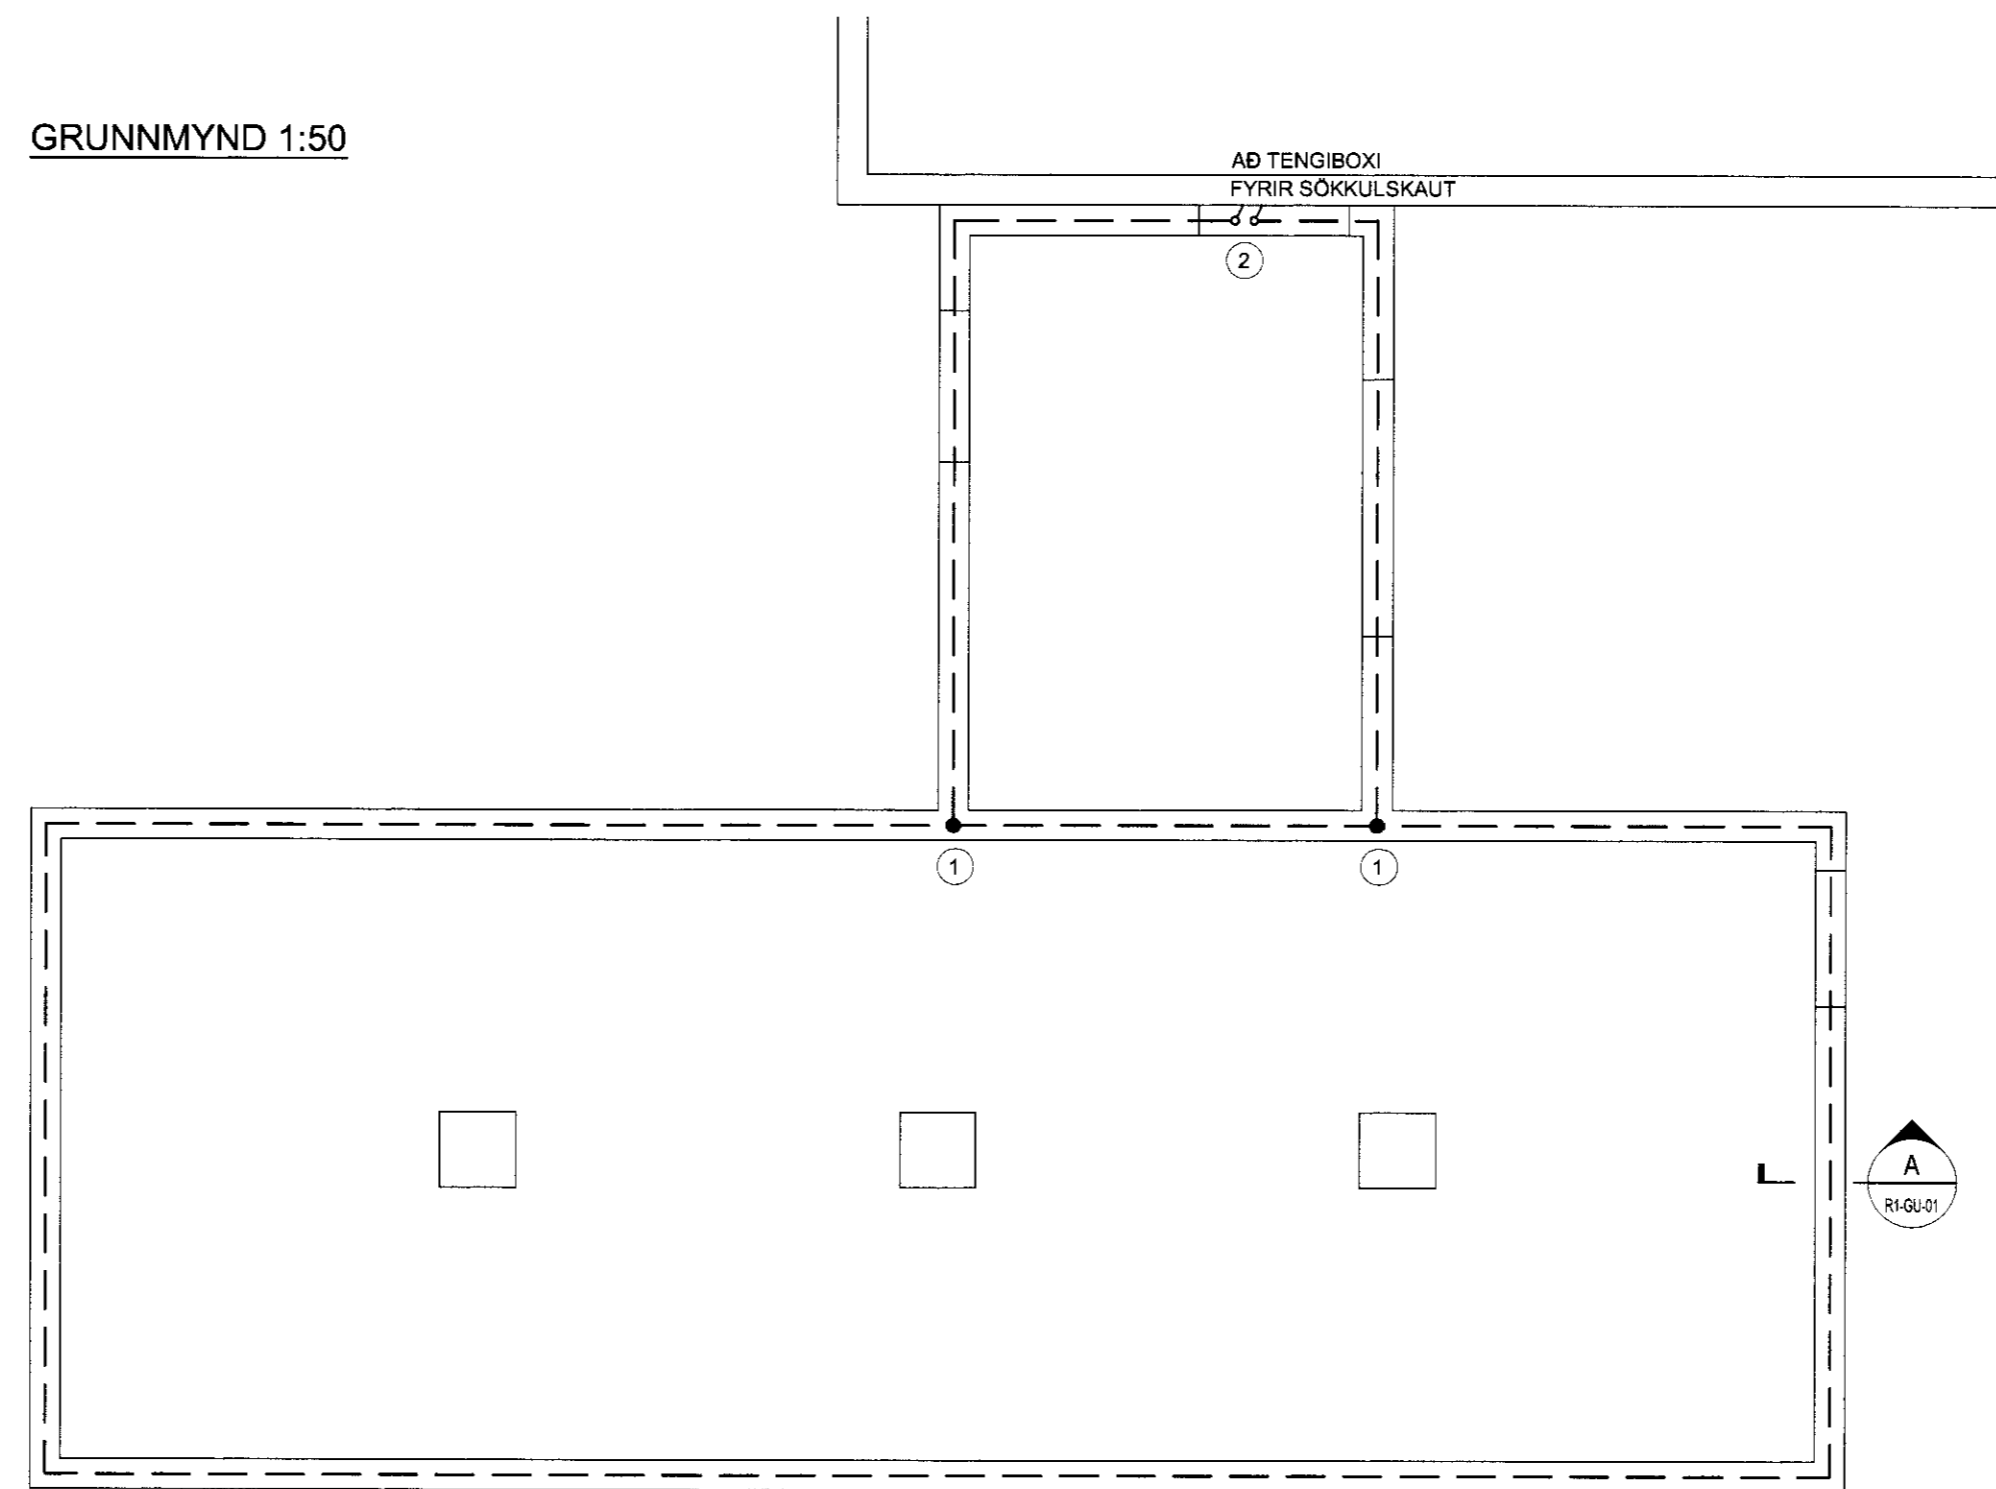


ÁRTUN SAMRÆMINGARÞÓHÓLDAR


**SÖKKULSKAUT**  
DÆMIGERÐUR FRÁGANGUR

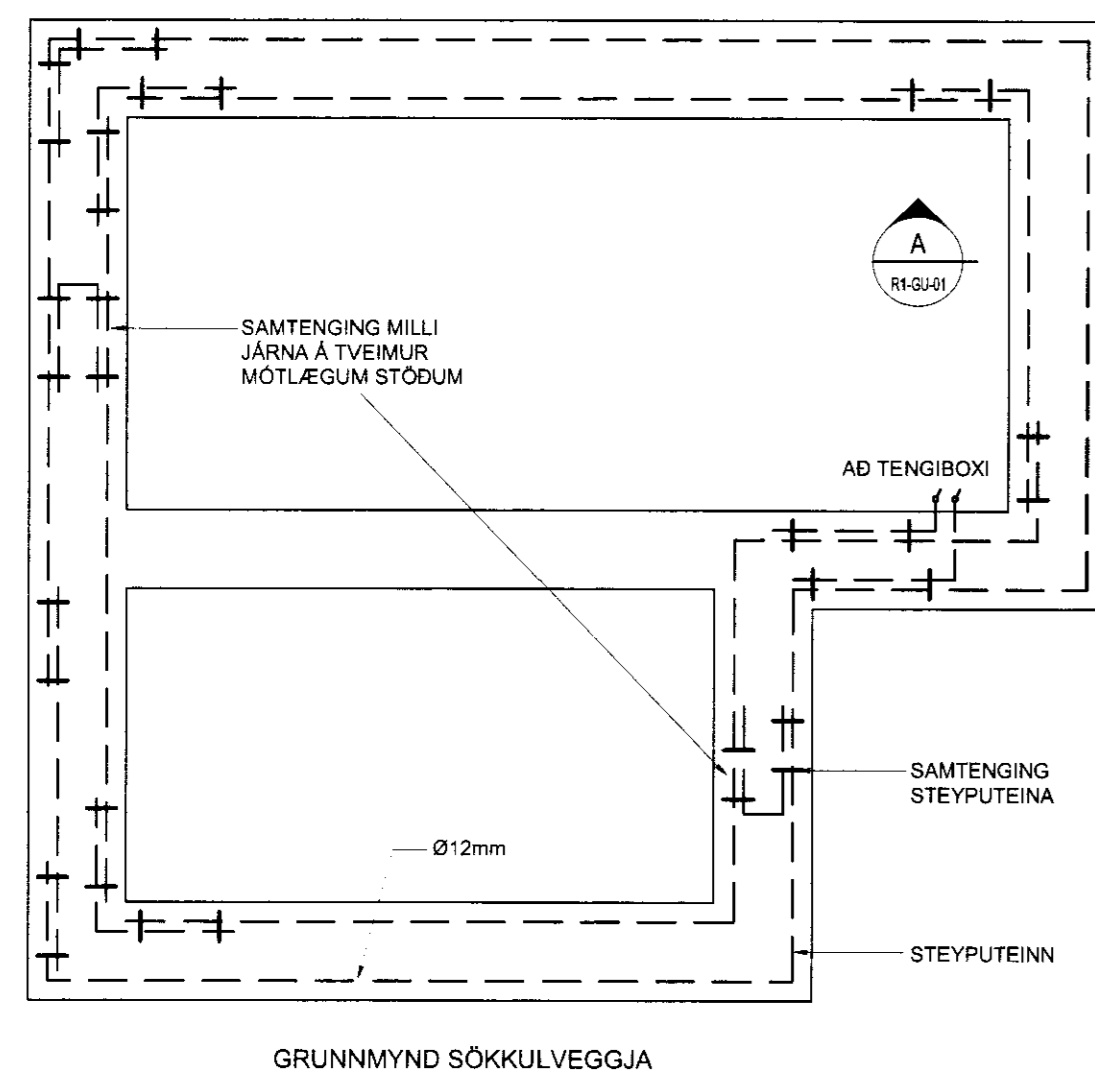


GRUNNMYND SÖKKULVEGGJA

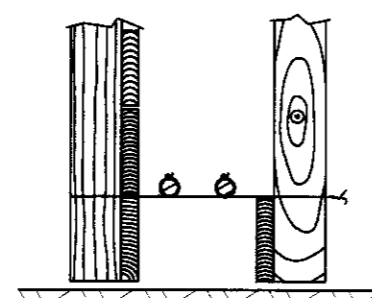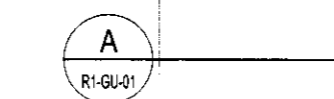

SNID A Í SÖKKULVEGG  
SYND ERU 2 NEDSTU STEYPU-  
STYRKJARJÄRNIN Í STEYPUMÖTI  
OFAN Á NEDSTU MÖTAVIRUM.

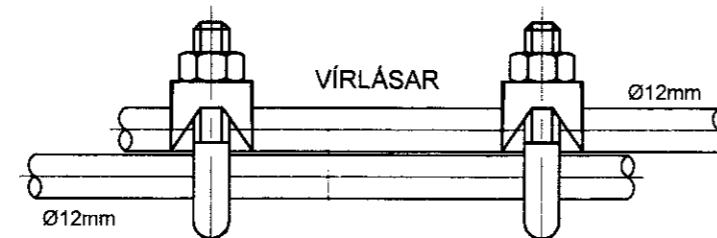

SAMTENGING STEYPUTEINA  
SETJA SKAL TVO VIRLÁSA  
Á HVER SAMSEYTI.

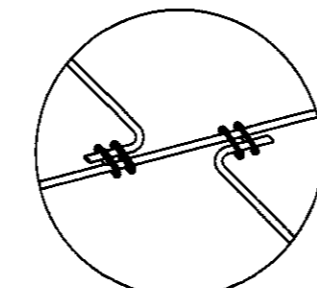

SJÁ NÁNAR SKÝRINGU ①

SJÁ NÁNAR SÉRMYND A-A

**SKÝRINGAR:**

- ① SAMTENGING Á STEYPUSTYRKJARJÄRN
- ② STEYPUSTYRKJARJÄRN (2x8mm) AD TENGIBOXI FYRIR SÖKKULSKAUT.

**ATHUGASEMDIR:**

SÖKKULSKAUT SKAL GANGA FRÁ MED ÞVI AD TENGJA TRYGGILEGA SAMAN TVO NEDSTU JÄRNIN Í SÖKKLI MED VIRAKLEMMU EDA MED RAFSUÐU. JÄRNAGRIND Í GÖLFUM SKAL TENGJA VIÐ JÄRNAGRIND Í SÖKKLUM/VEGGJUM MED VIRAKLEMMUM EDA MED RAFSUÐU.

BR. DAGS. BREYTING REIKN. TEIKN.

**VSÓ RAÐGIÖF**

BORGARTÚNI 20, 105 REYKJAVÍK, Sími: 563-9200, SímaREF: 563-6016, NETTfang: vs@vs.is

**SKYGGNISVEGUR 20**  
**BLÁSKÓGABYGGÐ**

RAFKERFI	HANNADEIKN	JJ/LL
SPENNUJÖFNUN	YFIRFARÐ	
SÖKKULSKAUT	SAMÞYKKT	Simon Unddósson
UNDIRSTÖÐUR	KT.	110856-7769
KVAFI: 1:100, 1:50 (A1)	REYKJAVÍK	18.11.2010
VERKNR.	TEIKN. NR.	BR.
10241	R1-GU-01	