




Samþykkt
 27 MAÍ 2008
Allyr Kjetan
 Byggingarfulltrúi uppsveita Árnessýslu

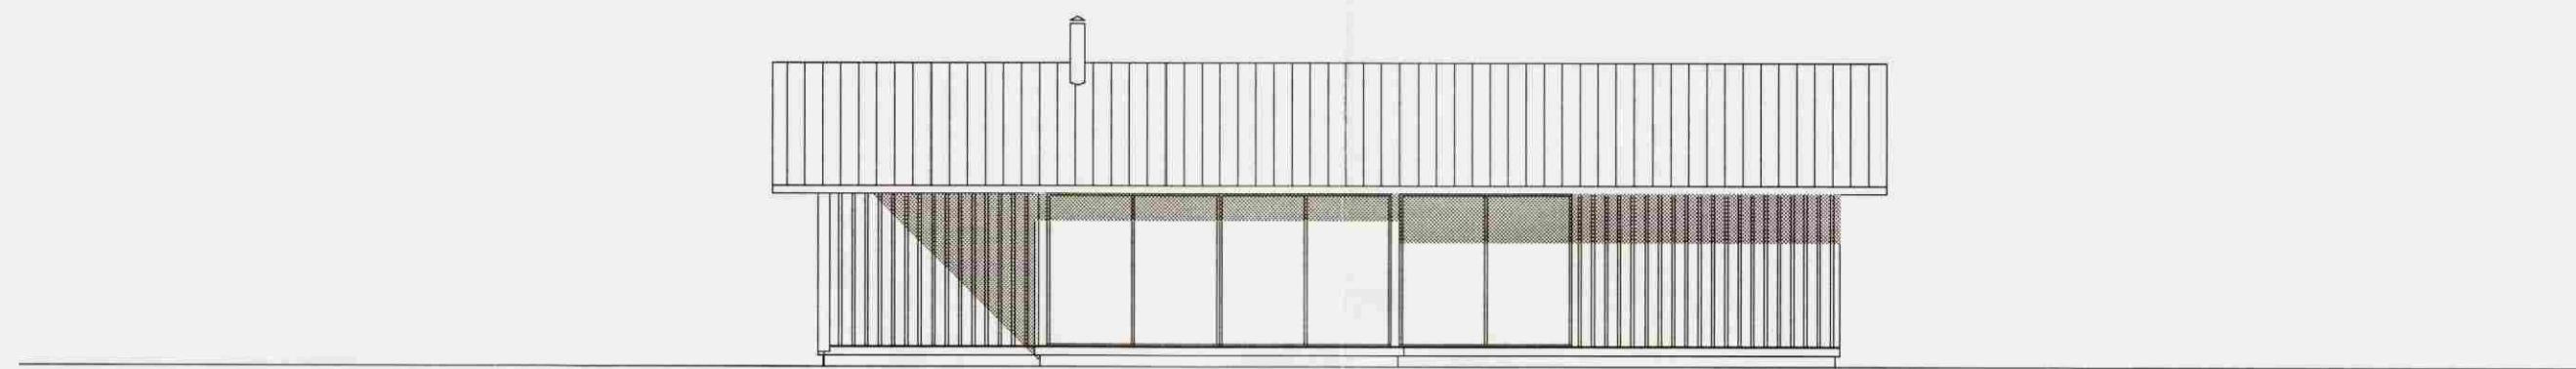

SUDAUSTUR

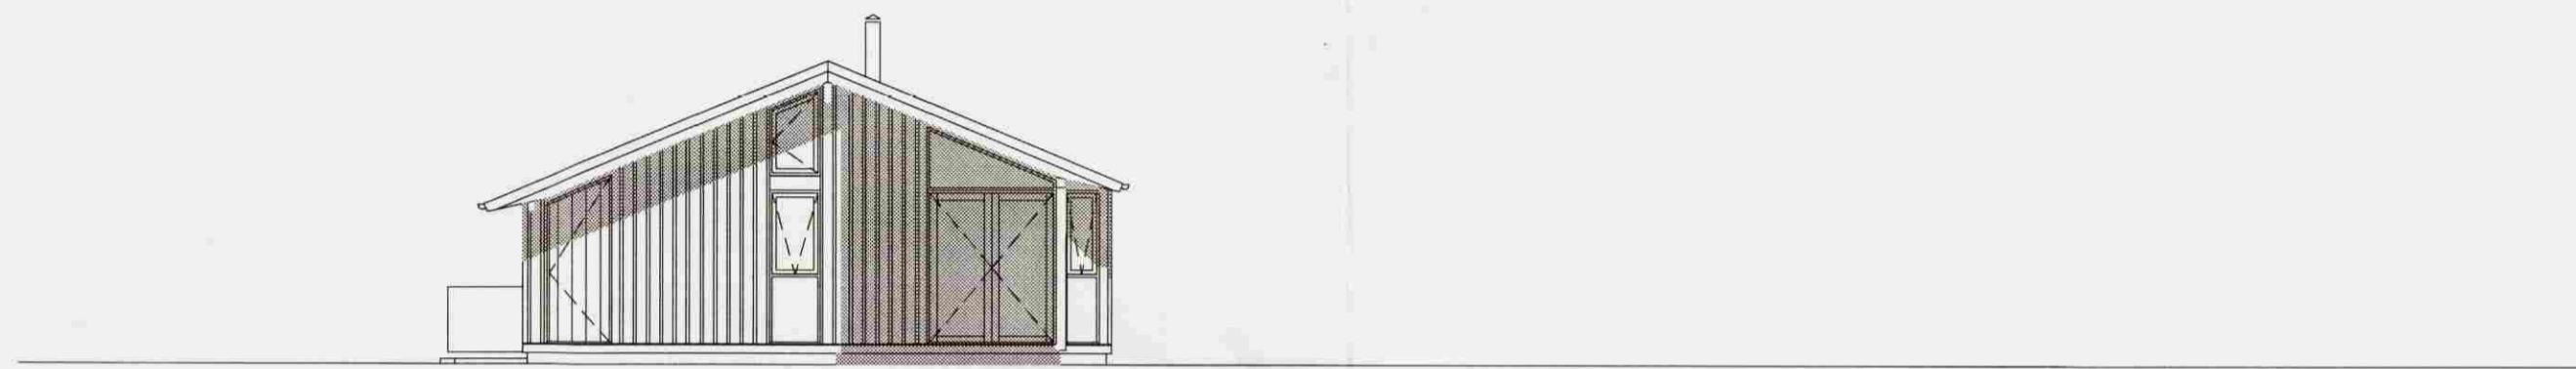

SUBVESTUR

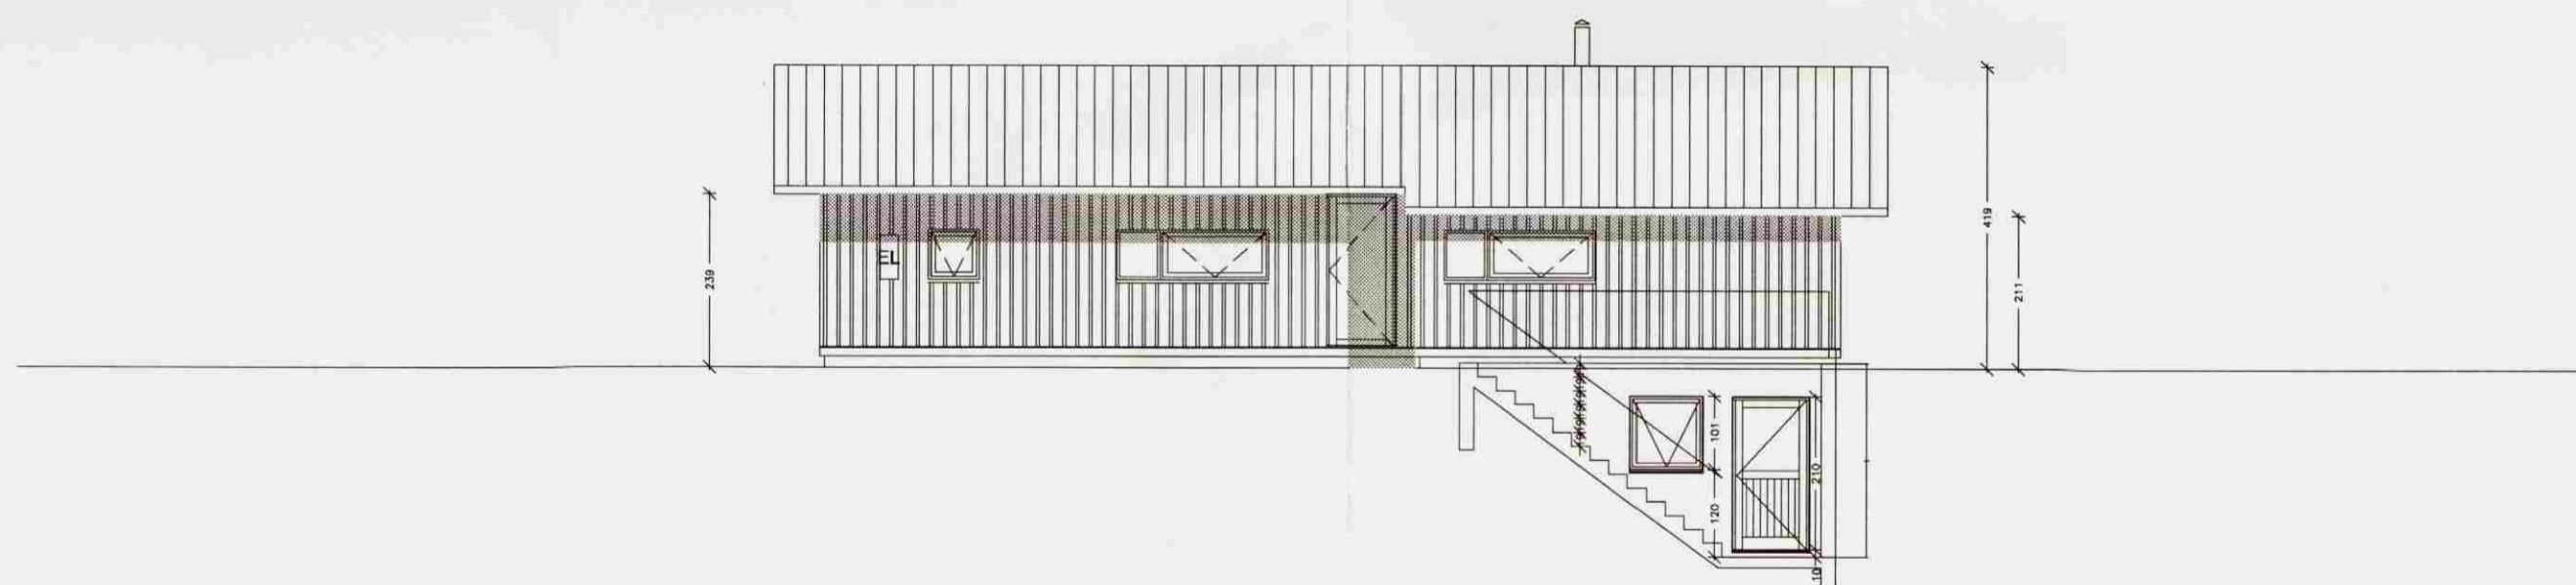


NORðVESTUR



NORðAUSTUR

C:
 B:
 A:
 BREYTINGAR: DAGS:

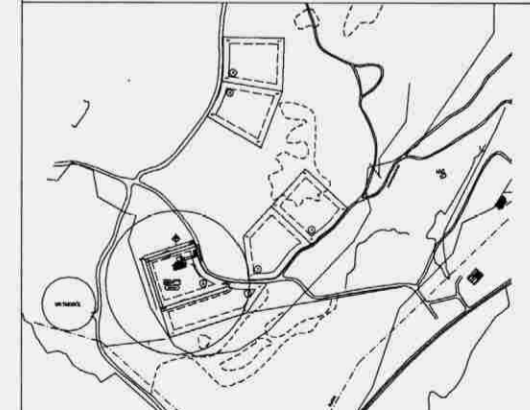

SUMARHÚS VÍÐ KÓNGSVEG 3, MIÐHÚS
 AÐALUPPDRAEITIR
 ÚTLIT ALLRA HLIÐA

VERK:	EBK-0801
KVARDI:	1:100
DAGS:	16.04.08
TEIKN:	SJ
SKRÁ:	DWG

3 af 4

ÚTI INNI

ARKITEKTAR

ÞINGHOLTSTRÆTI 27 SMAR 5527660 & 5627660 NETFANG VESTFANG	101 REYKJAVÍK FAX 5527661 u@u.is http://www.u.is
BALDUR Ó. SVAVARSSON 120357-5149	ARKITEKTAR FAI
JÓN ÞÓR ÞORVALDSSON 021256-7579	ARKITEKTAR FAI

